

PAINT TOWNSHIP  
N.E. QTR. SECTION 28  
T-15 N; R-11 W  
HOLMES COUNTY, OHIO

Instrument 201000066748 OR Book Page 19 1710

SURVEYED FOR: MERLIN YODER

201000066748  
MILLER HAST  
& MILLER ATTY  
MILLERSBURG OH

201000066748  
Filed for Record in  
HOLMES COUNTY, OH  
ANITA HALL, COUNTY RECORDER  
06-18-2010 At 11:35 am.  
SMALL PLAT 40.00  
OR Book 19 Page 1710 - 1710

OR 218 pgs 3151 & 3154

0 100 200




SCALE: 1"=100'

- ▲ R.R. SPIKE FOUND
- 5/8" REBAR FOUND  
UNLESS OTHERWISE NOTED
- 5/8" REBAR SET WITH I.D. CAP  
I.D. CAP MARKED "BAKER 6938"

REFERENCES

O.R. VOL. 2 PAGE 828  
O.R. VOL. 155 PAGE 626  
PLAT VOL. 18 PAGE 663  
BEARINGS FROM PLAT VOL. 18 PAGE 663

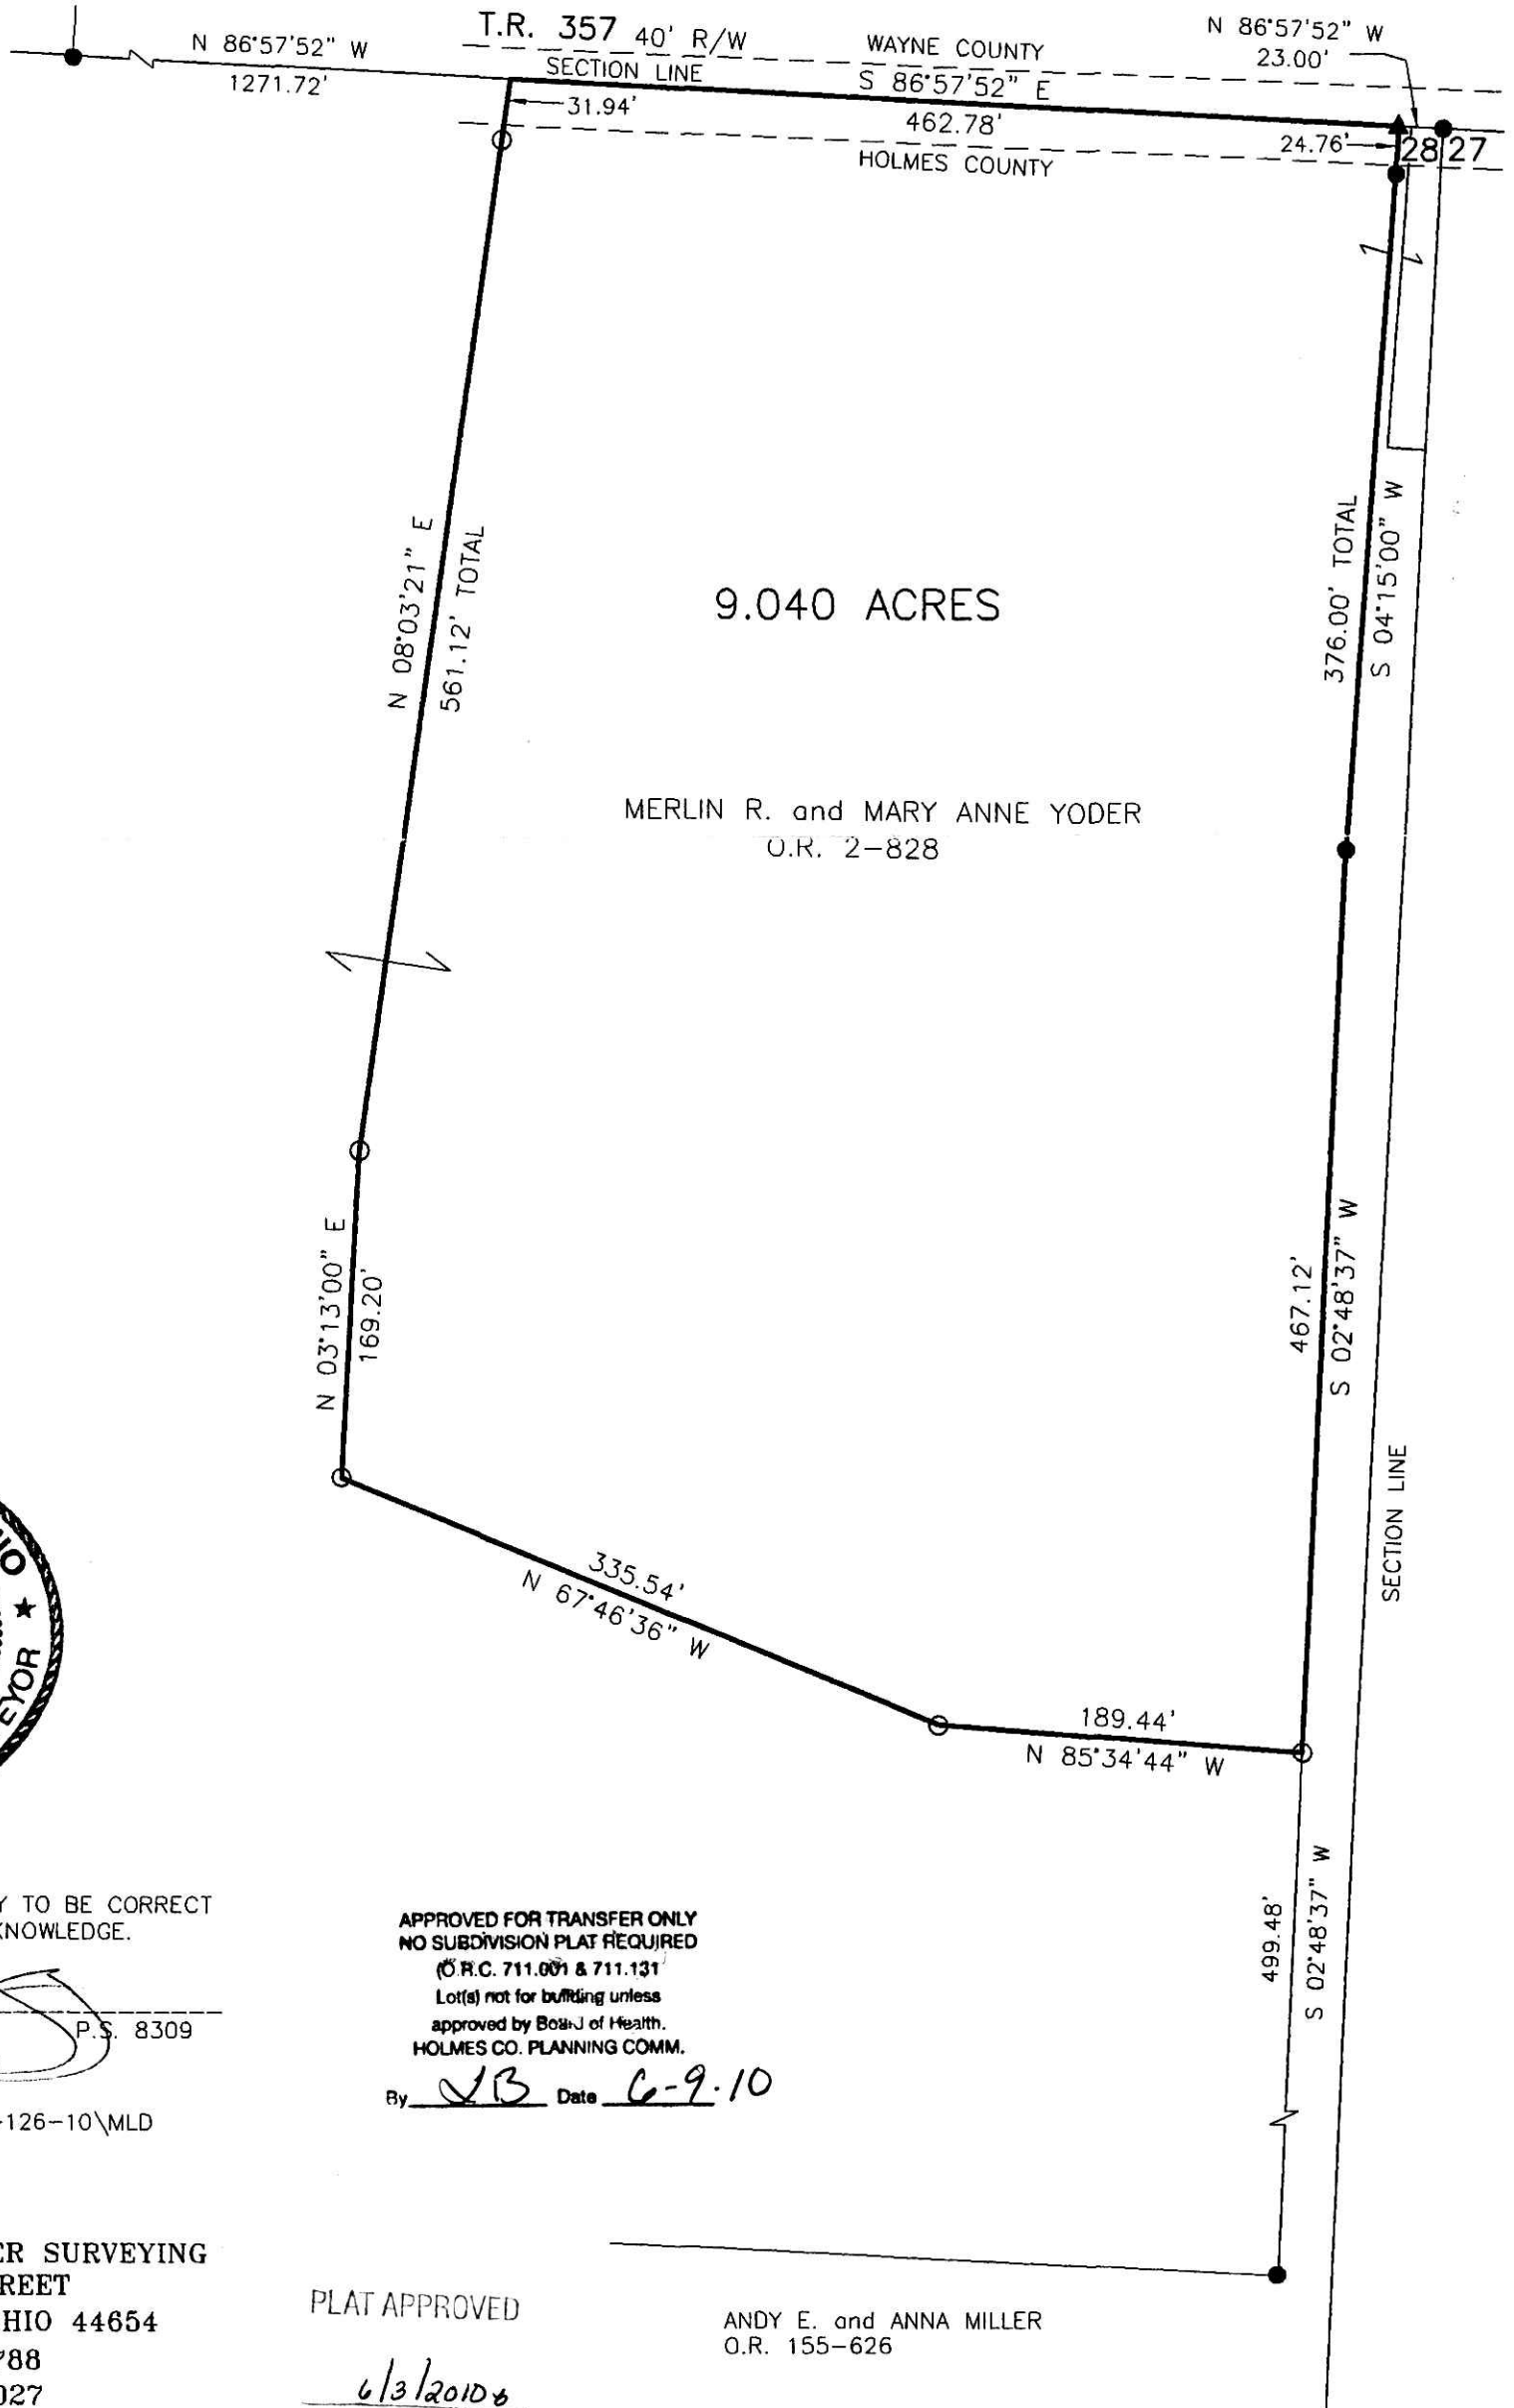

I CERTIFY THIS SURVEY TO BE CORRECT  
TO THE BEST OF MY KNOWLEDGE.

*Eric R. Zaugg*  
ERIC R. ZAUGG P.S. 8309  
DATE: APRIL 20, 2010  
ERZ\JDD  
FILE NAME: WORK3\S-126-10\MLD

APPROVED FOR TRANSFER ONLY  
NO SUBDIVISION PLAT REQUIRED  
(O.R.C. 711.001 & 711.131)  
Lot(s) not for building unless  
approved by Board of Health,  
HOLMES CO. PLANNING COMM.

By *J.B.* Date *6-9-10*

DONALD C. BAKER SURVEYING  
138 N. CLAY STREET  
MILLERSBURG, OHIO 44654  
PH. 330-674-4788  
FAX 330-674-6027

PLAT APPROVED

*6/3/2010*

ANDY E. and ANNA MILLER  
O.R. 155-626