


SALT CREEK TOWNSHIP
S.W. QTR. SECTION 36
T-15 N; R-12 W
HOLMES COUNTY, OHIO

REFERENCES

DEED VOL. 263 PAGES 279 & 352
O.R. VOL. 199 PAGE 651
PLAT VOL. 14 PAGE 424
PLAT VOL. 19 PAGE 521
BEARINGS FROM PLAT VOL. 14 PAGE 424


SURVEYED FOR: AARON FISHER

201000066920
HEARTLAND TITLE
MILLERSBURG OH 44654

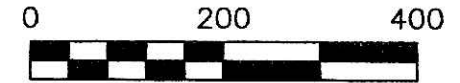

SCALE: 1"=200'

- ▲ R.R. SPIKE FOUND
- 5/8" REBAR FOUND UNLESS OTHERWISE NOTED
- 5/8" REBAR SET WITH I.D. CAP I.D. CAP MARKED "BAKER 6938"

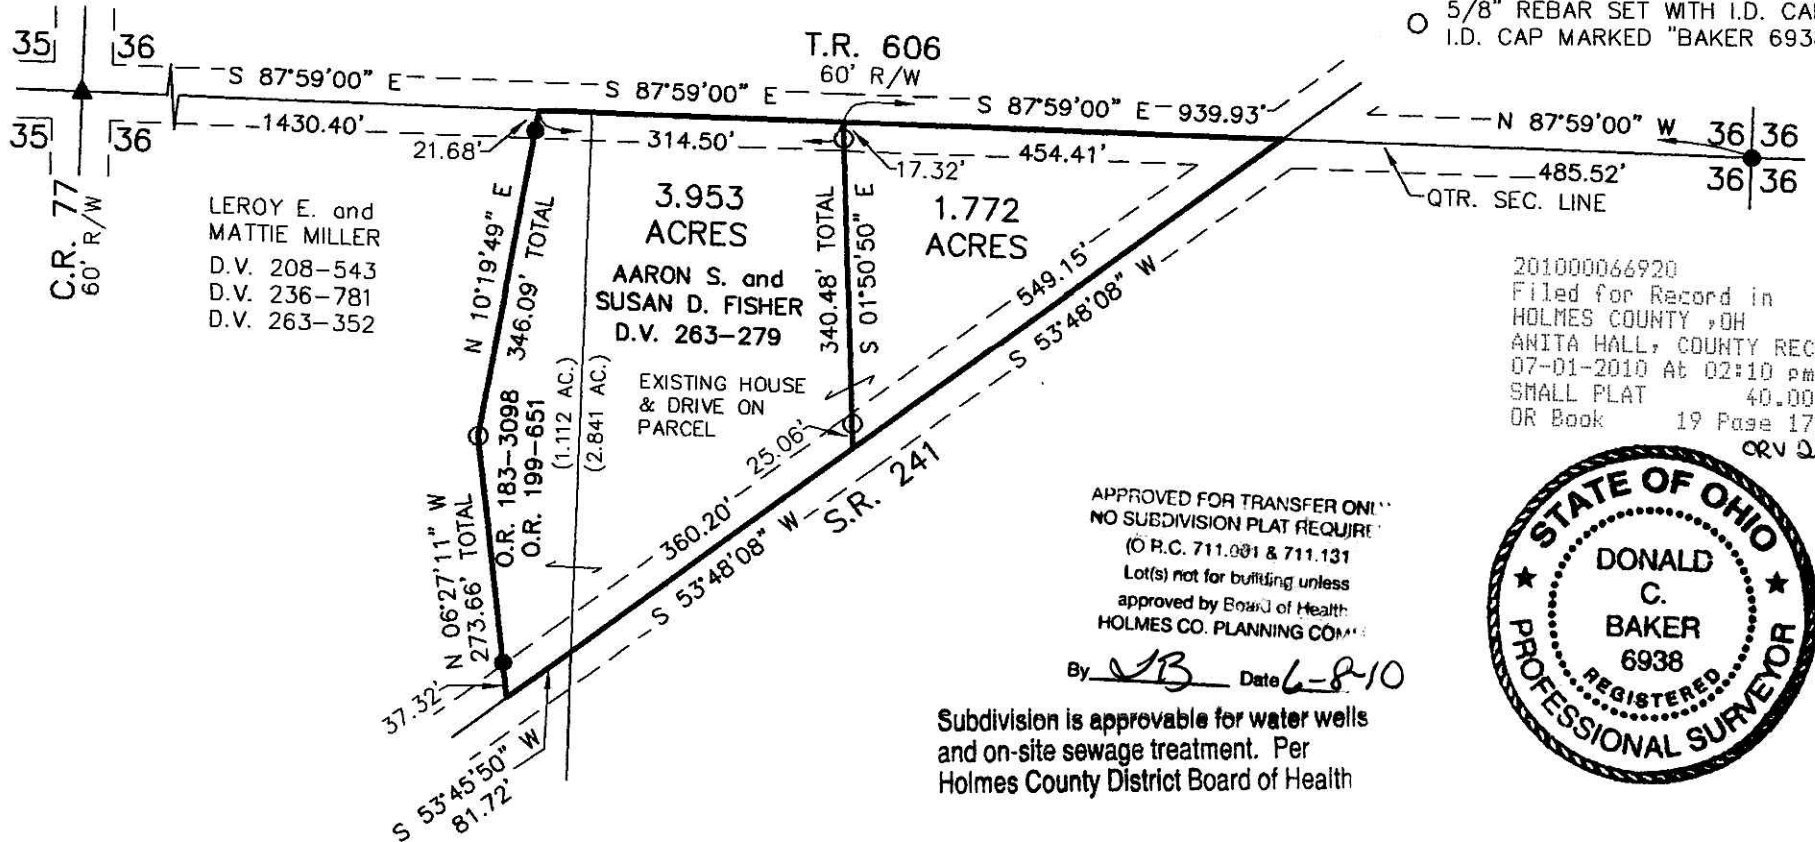

201000066920
Filed for Record in
HOLMES COUNTY, OH
ANITA HALL, COUNTY RECORDER
07-01-2010 At 02:10 pm.
SMALL PLAT 40.00
OR Book 19 Page 1718 - 1718
ORV 219 pgs 614
- Lake

APPROVED FOR TRANSFER ONLY
NO SUBDIVISION PLAT REQUIRE
(O.R.C. 711.081 & 711.131
Lot(s) not for building unless
approved by Board of Health
HOLMES CO. PLANNING COM.

By DB Date 6-8-10

Subdivision is approvable for water wells
and on-site sewage treatment. Per
Holmes County District Board of Health



I CERTIFY THIS SURVEY TO BE CORRECT
TO THE BEST OF MY KNOWLEDGE.

Donald C. Baker
DONALD C. BAKER P.S. 6938

DATE: MAY 25, 2010
FDB\CJG
FILE NAME: WORK4\S-235-10\ERZ

PLAT APPROVED

6/4/2010



DONALD C. BAKER SURVEYING
138 N. CLAY STREET
MILLERSBURG, OHIO 44654
PH. 330-674-4788
FAX 330-674-6027