


VILLAGE OF CHARM
 CLARK TOWNSHIP
 S.E. QTR. SECTION 5
 T-8 N; R-5 W
 HOLMES COUNTY, OHIO

Instrument 201000067081 OR Book Page 19 1723

SURVEYED FOR: MALINDA MAST

201000067081
 Filed for Record in
 HOLMES COUNTY, OH
 ANITA HALL, COUNTY RECORDER
 07-15-2010 At 12:07 pm.
 SMALL PLAT 40.00
 OR Book 19 Page 1723 - 1723
 ORV 219 page 1507

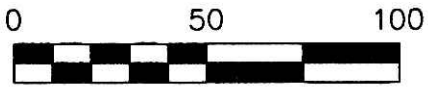


SCALE: 1"=50'

- 5/8" REBAR FOUND UNLESS OTHERWISE NOTED
- 5/8" REBAR SET WITH I.D. CAP I.D. CAP MARKED "BAKER 6938"

201000067081
 PAUL MILLER LAW OFFICE
 MILLERSBURG OH 44654

REFERENCES

- DEED VOL. 234 PAGE 365
- DEED VOL. 262 PAGE 932
- O.R. VOL. 46 PAGE 68
- O.R. VOL. 199 PAGE 3216
- O.R. VOL. 59 PAGE 911
- PLAT VOL. 11 PAGE 137
- PLAT VOL. 14 PAGE 103
- BEARINGS FROM PLAT VOL. 17 PAGE 652

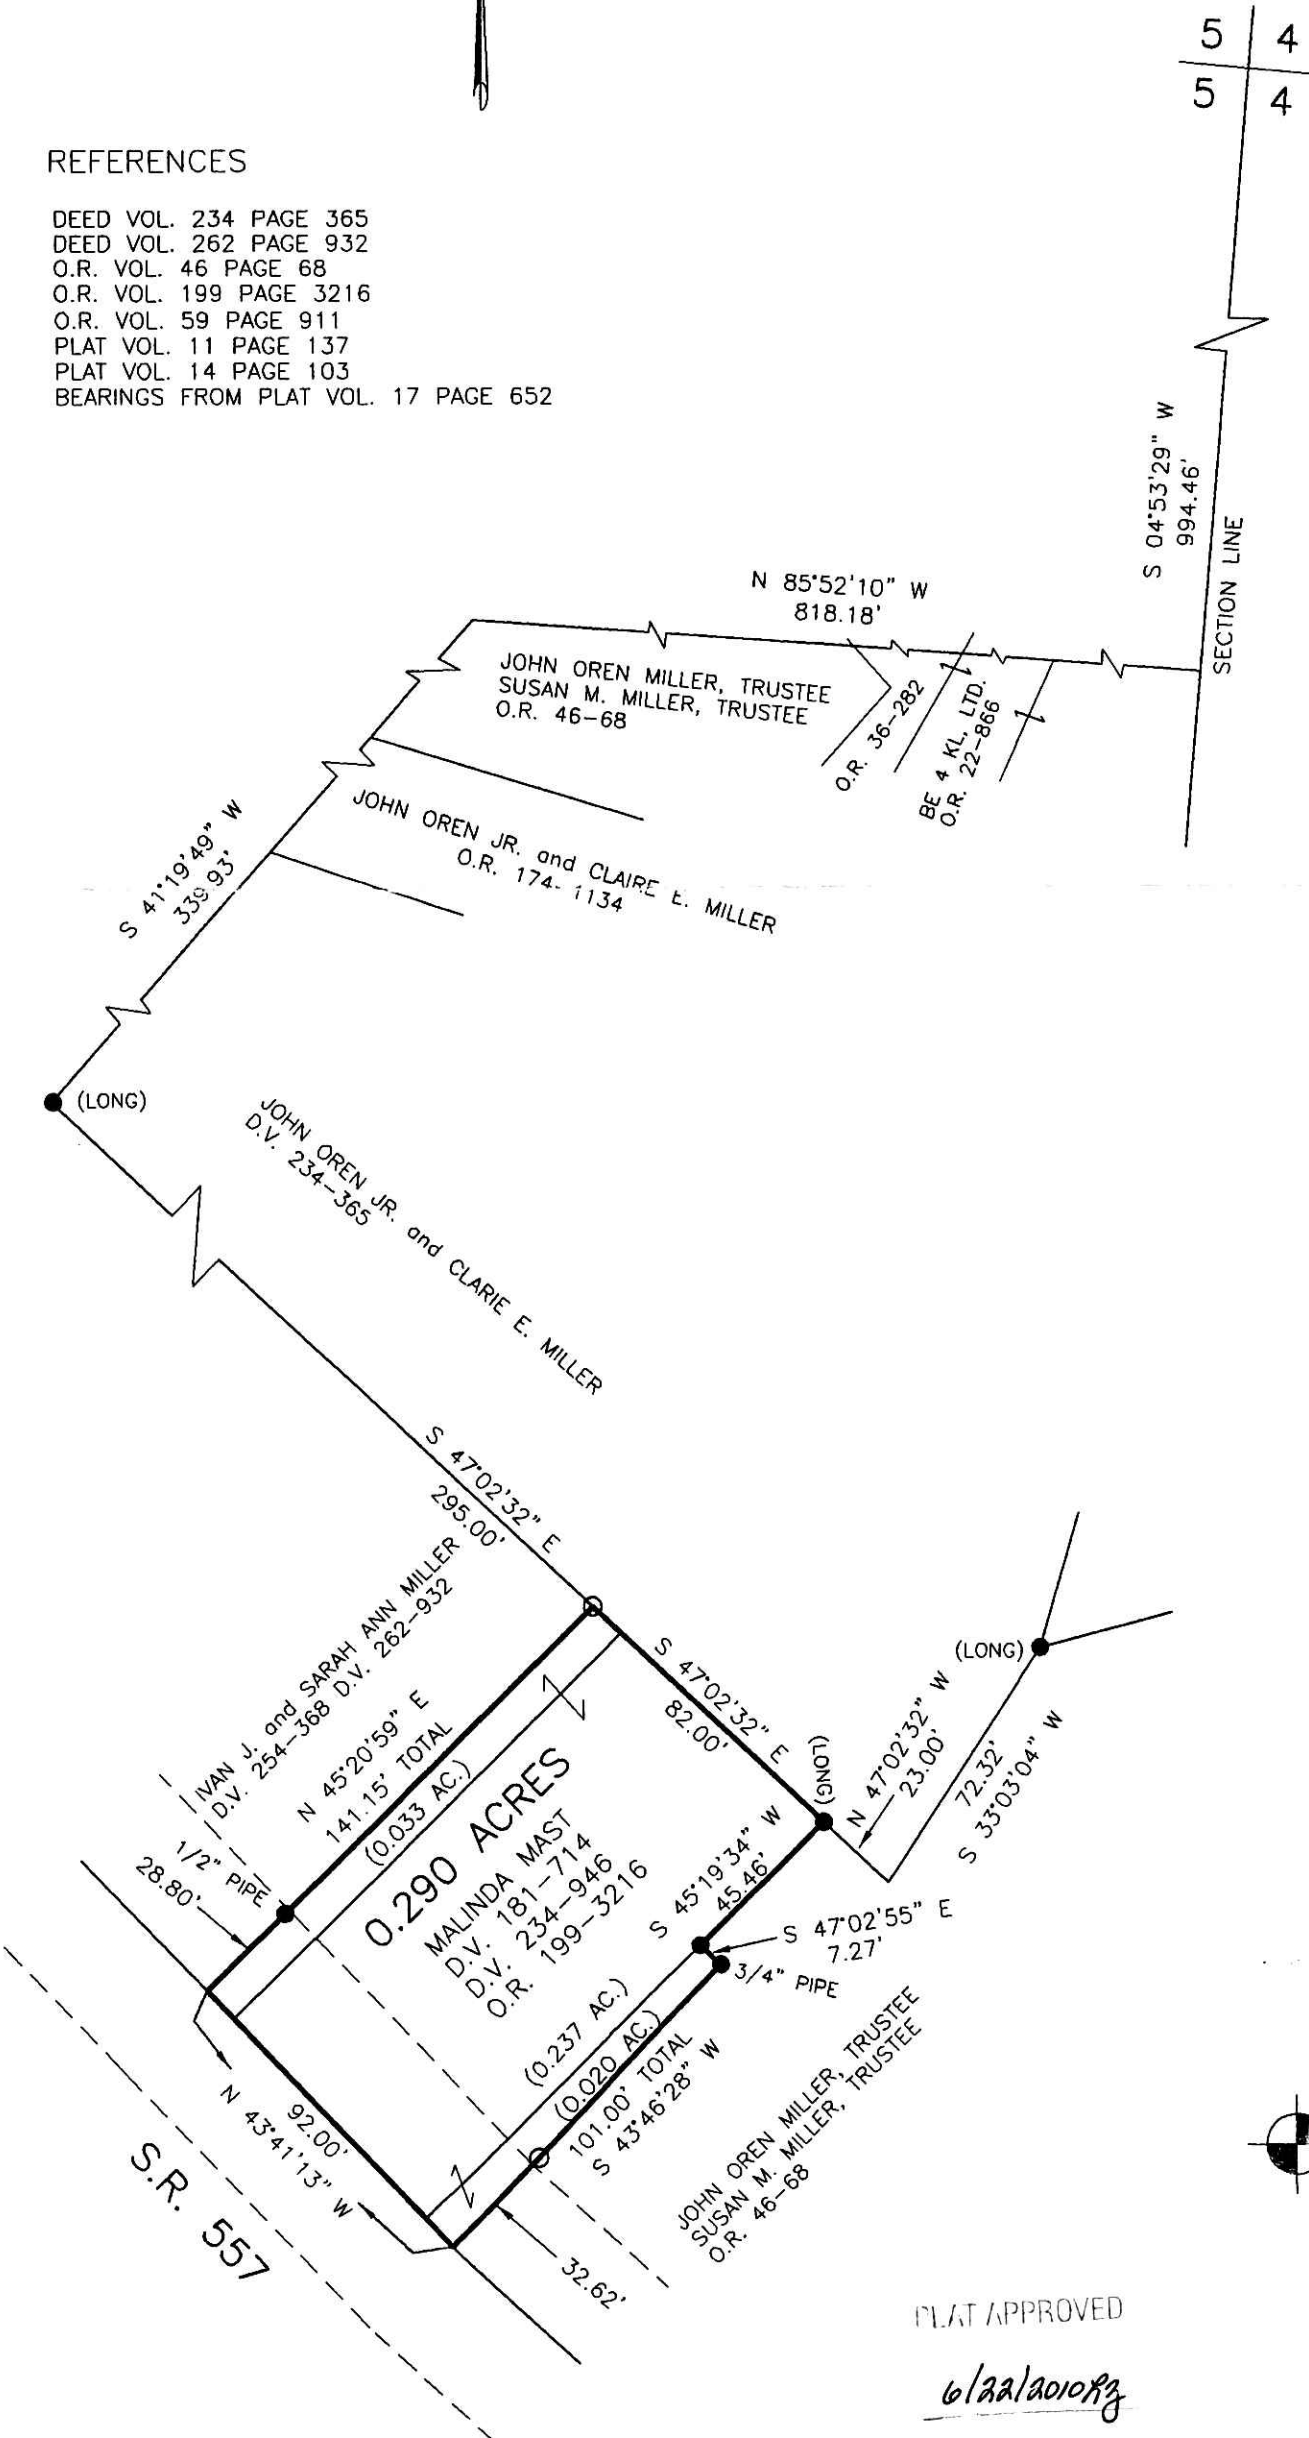

APPROVED FOR TRANSFER ONLY
 NO SUBDIVISION PLAT REQUIRED
 (O.R.C. 711.001 & 711.131)
 Lot(s) not for building unless
 approved by Board of Health.
 HOLMES CO. PLANNING COMM.

By MH Date 6/26/10



I CERTIFY THIS SURVEY TO BE CORRECT TO THE BEST OF MY KNOWLEDGE.

Jamie D. Darr
 JAMIE D. DARR P.S. 7755

DATE: MAY 26, 2010
 JDD/CJG
 FILE NAME: WORK3\S-210-10\MLD



DONALD C. BAKER SURVEYING
 138 N. CLAY STREET
 MILLERSBURG, OHIO 44654
 PH. 330-674-4788
 FAX 330-674-6027

PLAT APPROVED

6/22/2010