


PAINT TOWNSHIP
 3RD. QTR., LOT 2
 T-10 N; R-5 W
 HOLMES COUNTY, OHIO

SURVEYED FOR: MYRON MILLER, MARCUS MILLER &
 MATTHEW MILLER

REFERENCES

DFED VOL. 269 PAGE 889
 O.R. VOL. 30 PAGE 65
 PLAT VOL. 19 PAGE 1253
 BEARINGS FROM PLAT VOL. 19 PAGE 1253

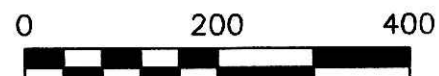


SCALE: 1"=200'

- 5/8" REBAR FOUND UNLESS OTHERWISE NOTED
- △ R.R. SPIKE SET
- 5/8" REBAR SET WITH I.D. CAP I.D. CAP MARKED "BAKER 6938"

Instrument 201000067436 DR Book Page 19 1736

201000067436
 Filed for Record in
 HOLMES COUNTY, OH
 ANITA HALL, COUNTY RECORDER
 08-17-2010 AT 08:00 AM
 PLAT MED 43.20
 DR Book 19 Page 1736 - 1736
 OR 220 pgs 93,95+97

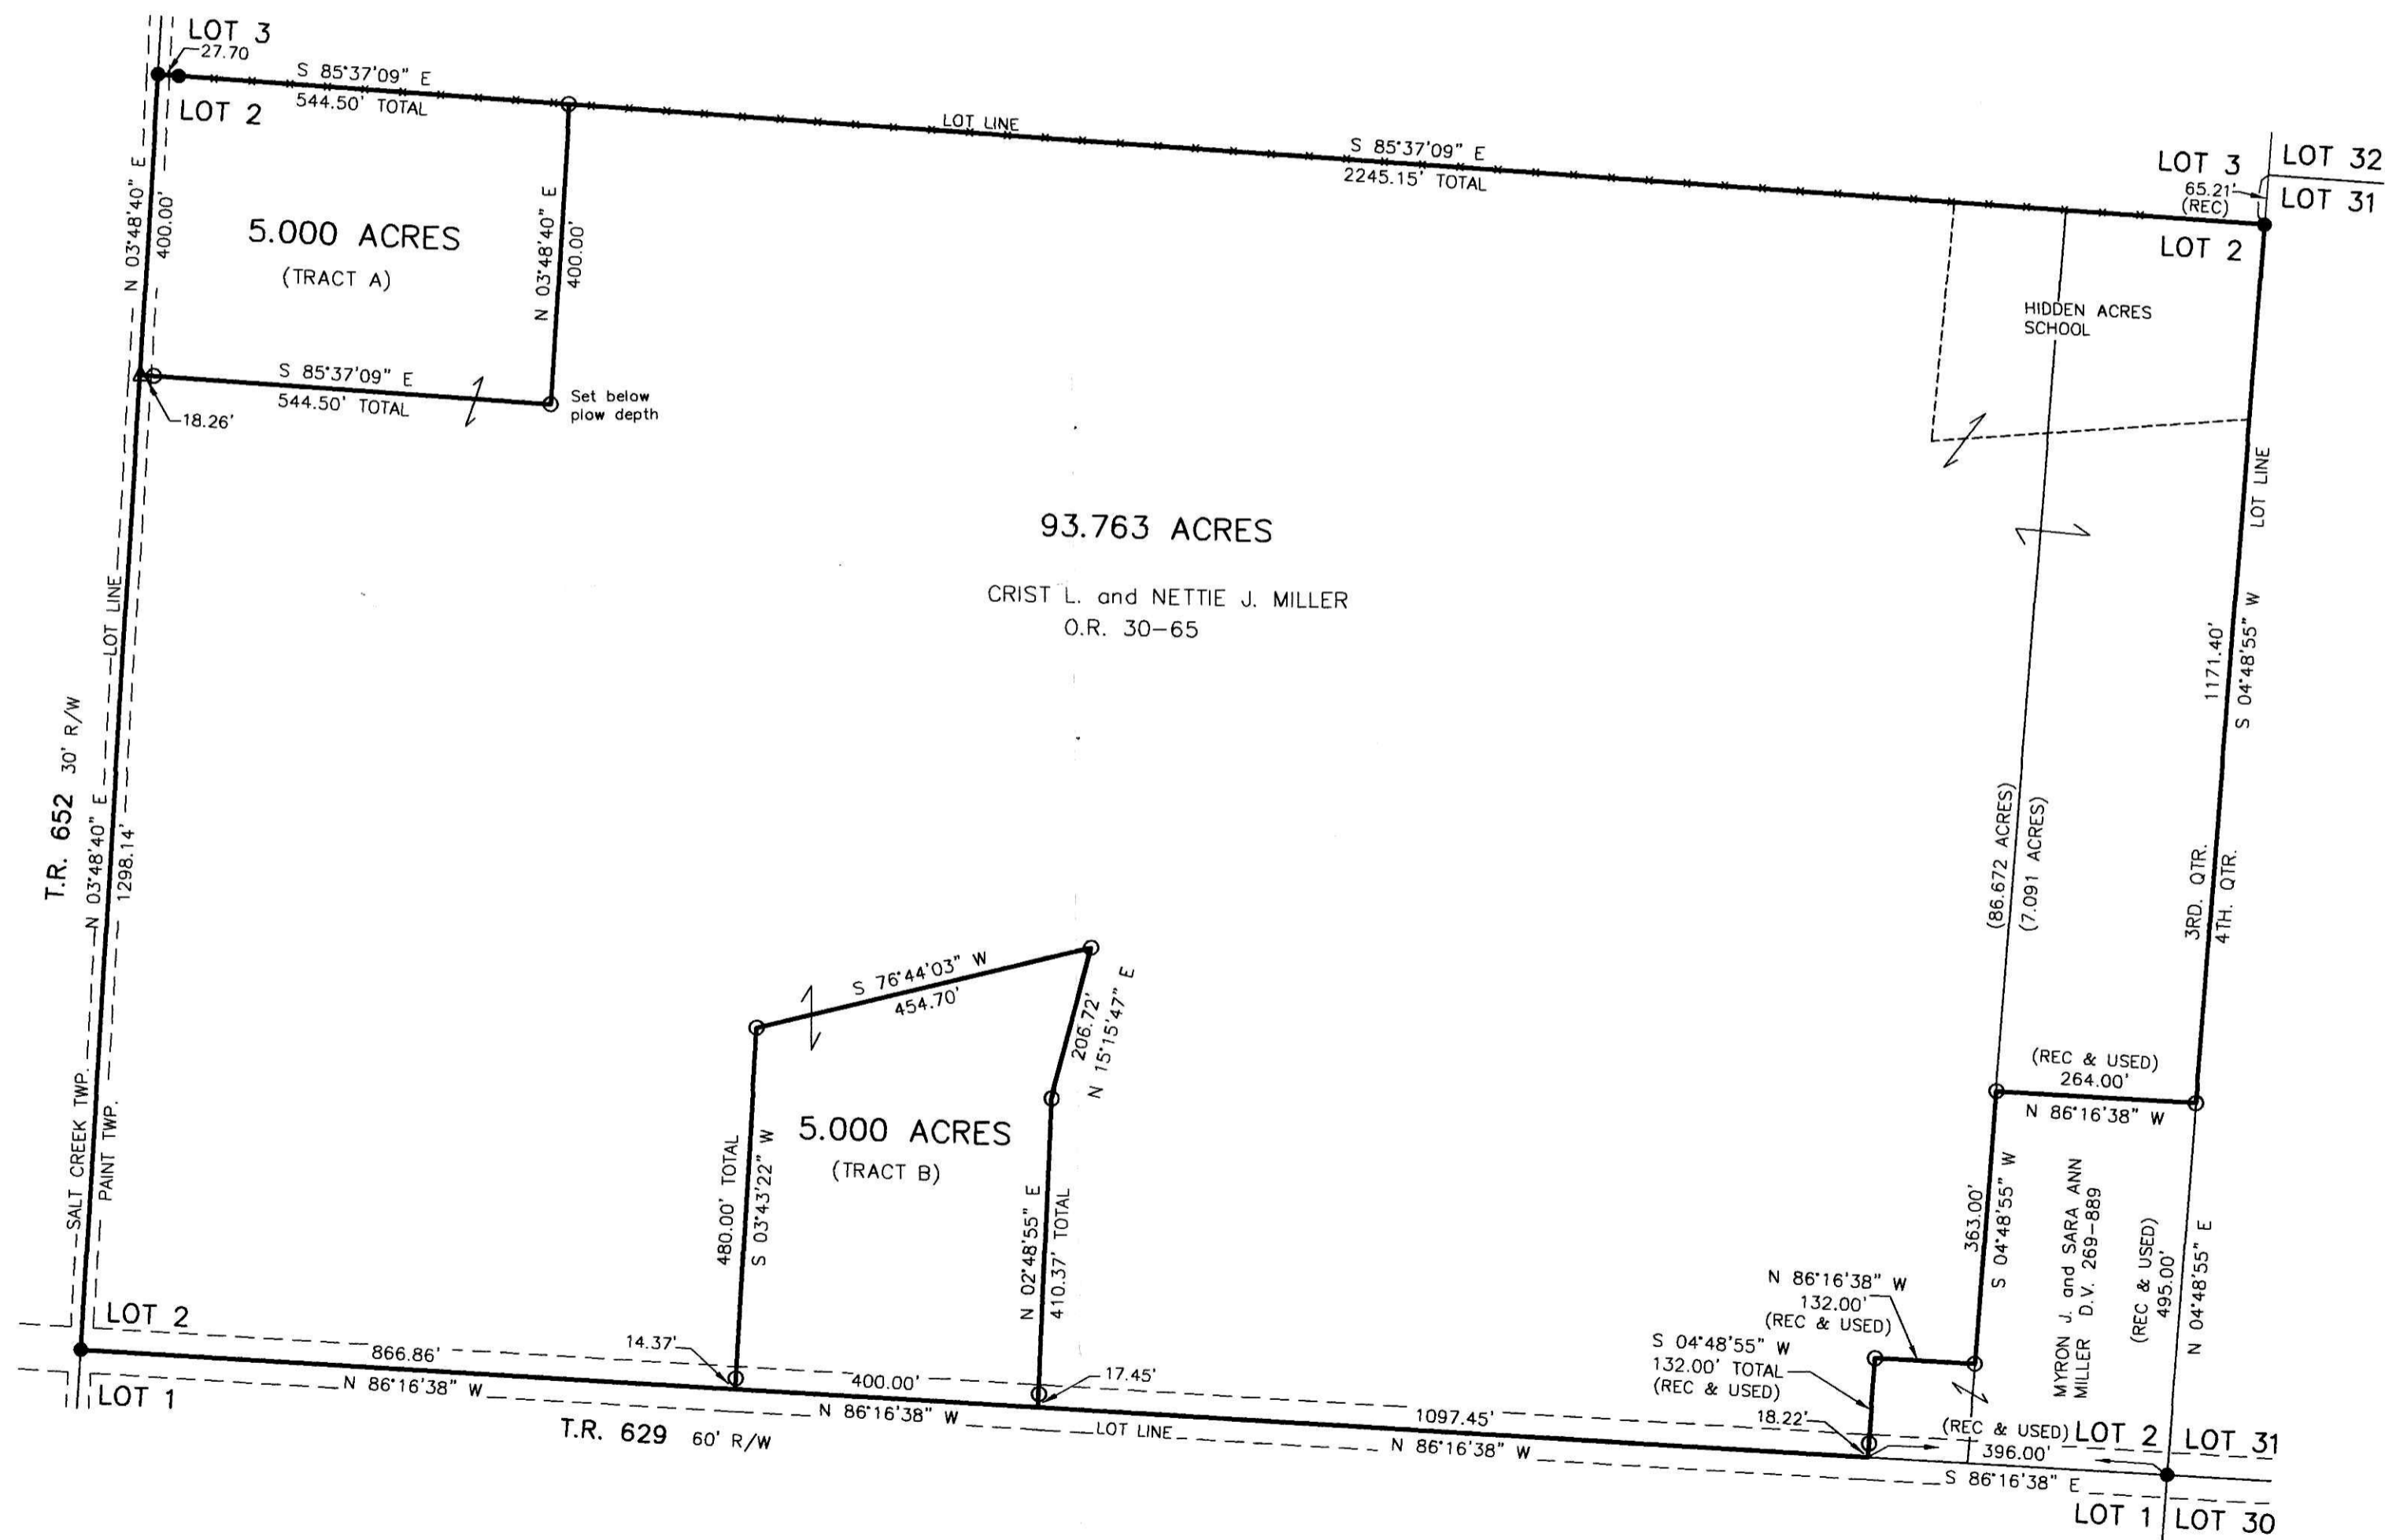

201000067436
 FRENCH RIDGE
 TITLE
 MILLERSBURG OH



I CERTIFY THIS SURVEY TO BE CORRECT
 TO THE BEST OF MY KNOWLEDGE.

Eric R. Zaugg
 ERIC R. ZAUGG P.S. 8309
 DATE: MAY 6, 2010
 ERZ/FDB
 FILE NAME: WORK4\S-180-10\MLD

APPROVED FOR TRANSFER ONLY
 NO SURRENDER PLAT REQUIRED
 (O.R.C. 711.07 & 711.15)
 Lots) not for use unless
 approved by Board of Health,
 HOLMES CO. PLANNING COMM.
 By *MH* Date *7/20/2010*

DONALD C. BAKER SURVEYING
 138 N. CLAY STREET
 MILLERSBURG, OHIO 44654
 PH. 330-674-4788
 FAX 330-674-6027

PLAT APPROVED

7/20/2010