


SALT CREEK TOWNSHIP  
 S.E. QTR. SECTION 6  
 T-14 N; R-12 W  
 HOLMES COUNTY, OHIO

SURVEYED FOR: JOSIE SHETLER

REFERENCES


- DEED VOL. 248 PAGE 139
- DEED VOL. 250 PAGE 319
- O.R. VOL. 98 PAGE 78
- O.R. VOL. 200 PAGE 2991
- PLAT VOL. 12 PAGE 487
- PLAT VOL. 19 PAGES 249 & 1644
- BEARINGS FROM PLAT VOL. 12 PAGE 487

Instrument 201000067893 DR Book Page 19 1749

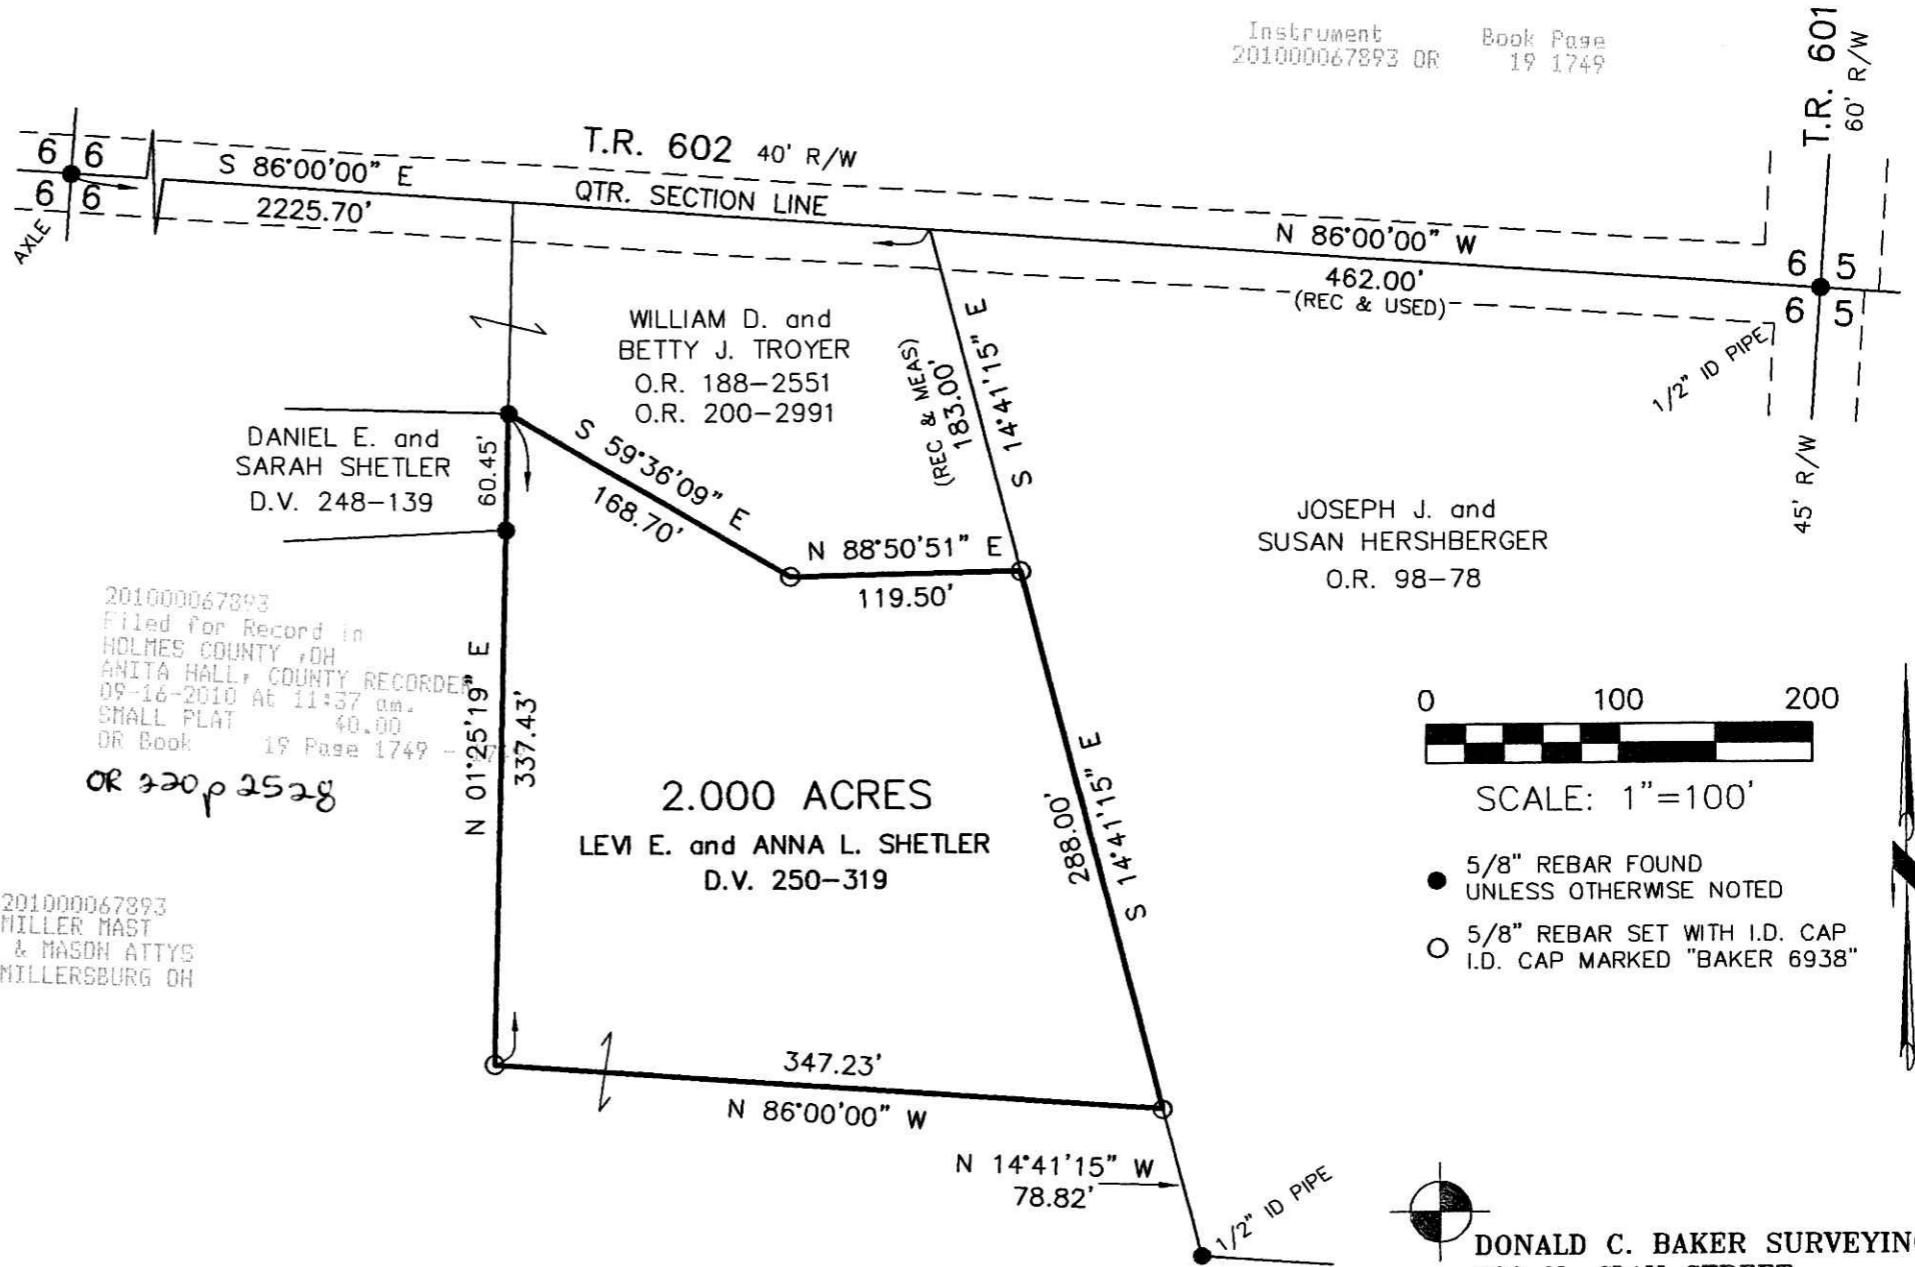

201000067893  
 Filed for Record in  
 HOLMES COUNTY, OH  
 ANITA HALL, COUNTY RECORDER  
 09-16-2010 At 11:37 am.  
 SMALL PLAT \$40.00  
 DR Book 19 Page 1749  
 OR 220 p 252g

201000067893  
 MILLER MAST  
 & MASON ATTYS  
 MILLERSBURG OH

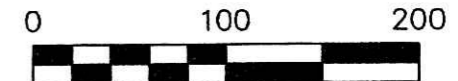

SCALE: 1"=100'

- 5/8" REBAR FOUND UNLESS OTHERWISE NOTED
- 5/8" REBAR SET WITH I.D. CAP I.D. CAP MARKED "BAKER 6938"



I CERTIFY THIS SURVEY TO BE CORRECT TO THE BEST OF MY KNOWLEDGE.

*Donald C. Baker*

DONALD C. BAKER P.S. 6938

DATE: JUNE 29, 2010  
 FDB\ACB  
 FILE NAME: WORK4\S-278-10\ERZ

PLAT APPROVED

9/1/2010



DONALD C. BAKER SURVEYING  
 138 N. CLAY STREET  
 MILLERSBURG, OHIO 44654  
 PH. 330-674-4788  
 FAX 330-674-6027