


RETRACEMENT SURVEY OF O.R. 219-2020

WASHINGTON TOWNSHIP
S.E. QTR. SECTION 26
T-20 N; R-15 W
HOLMES COUNTY, OHIO

201000067994
FRENCH RIDGE
TITLE
MILLERSBURG OH

Instrument 201000067994 DR
Book Page 19 1751

SURVEYED FOR: REAL ESTATE SHOWCASE

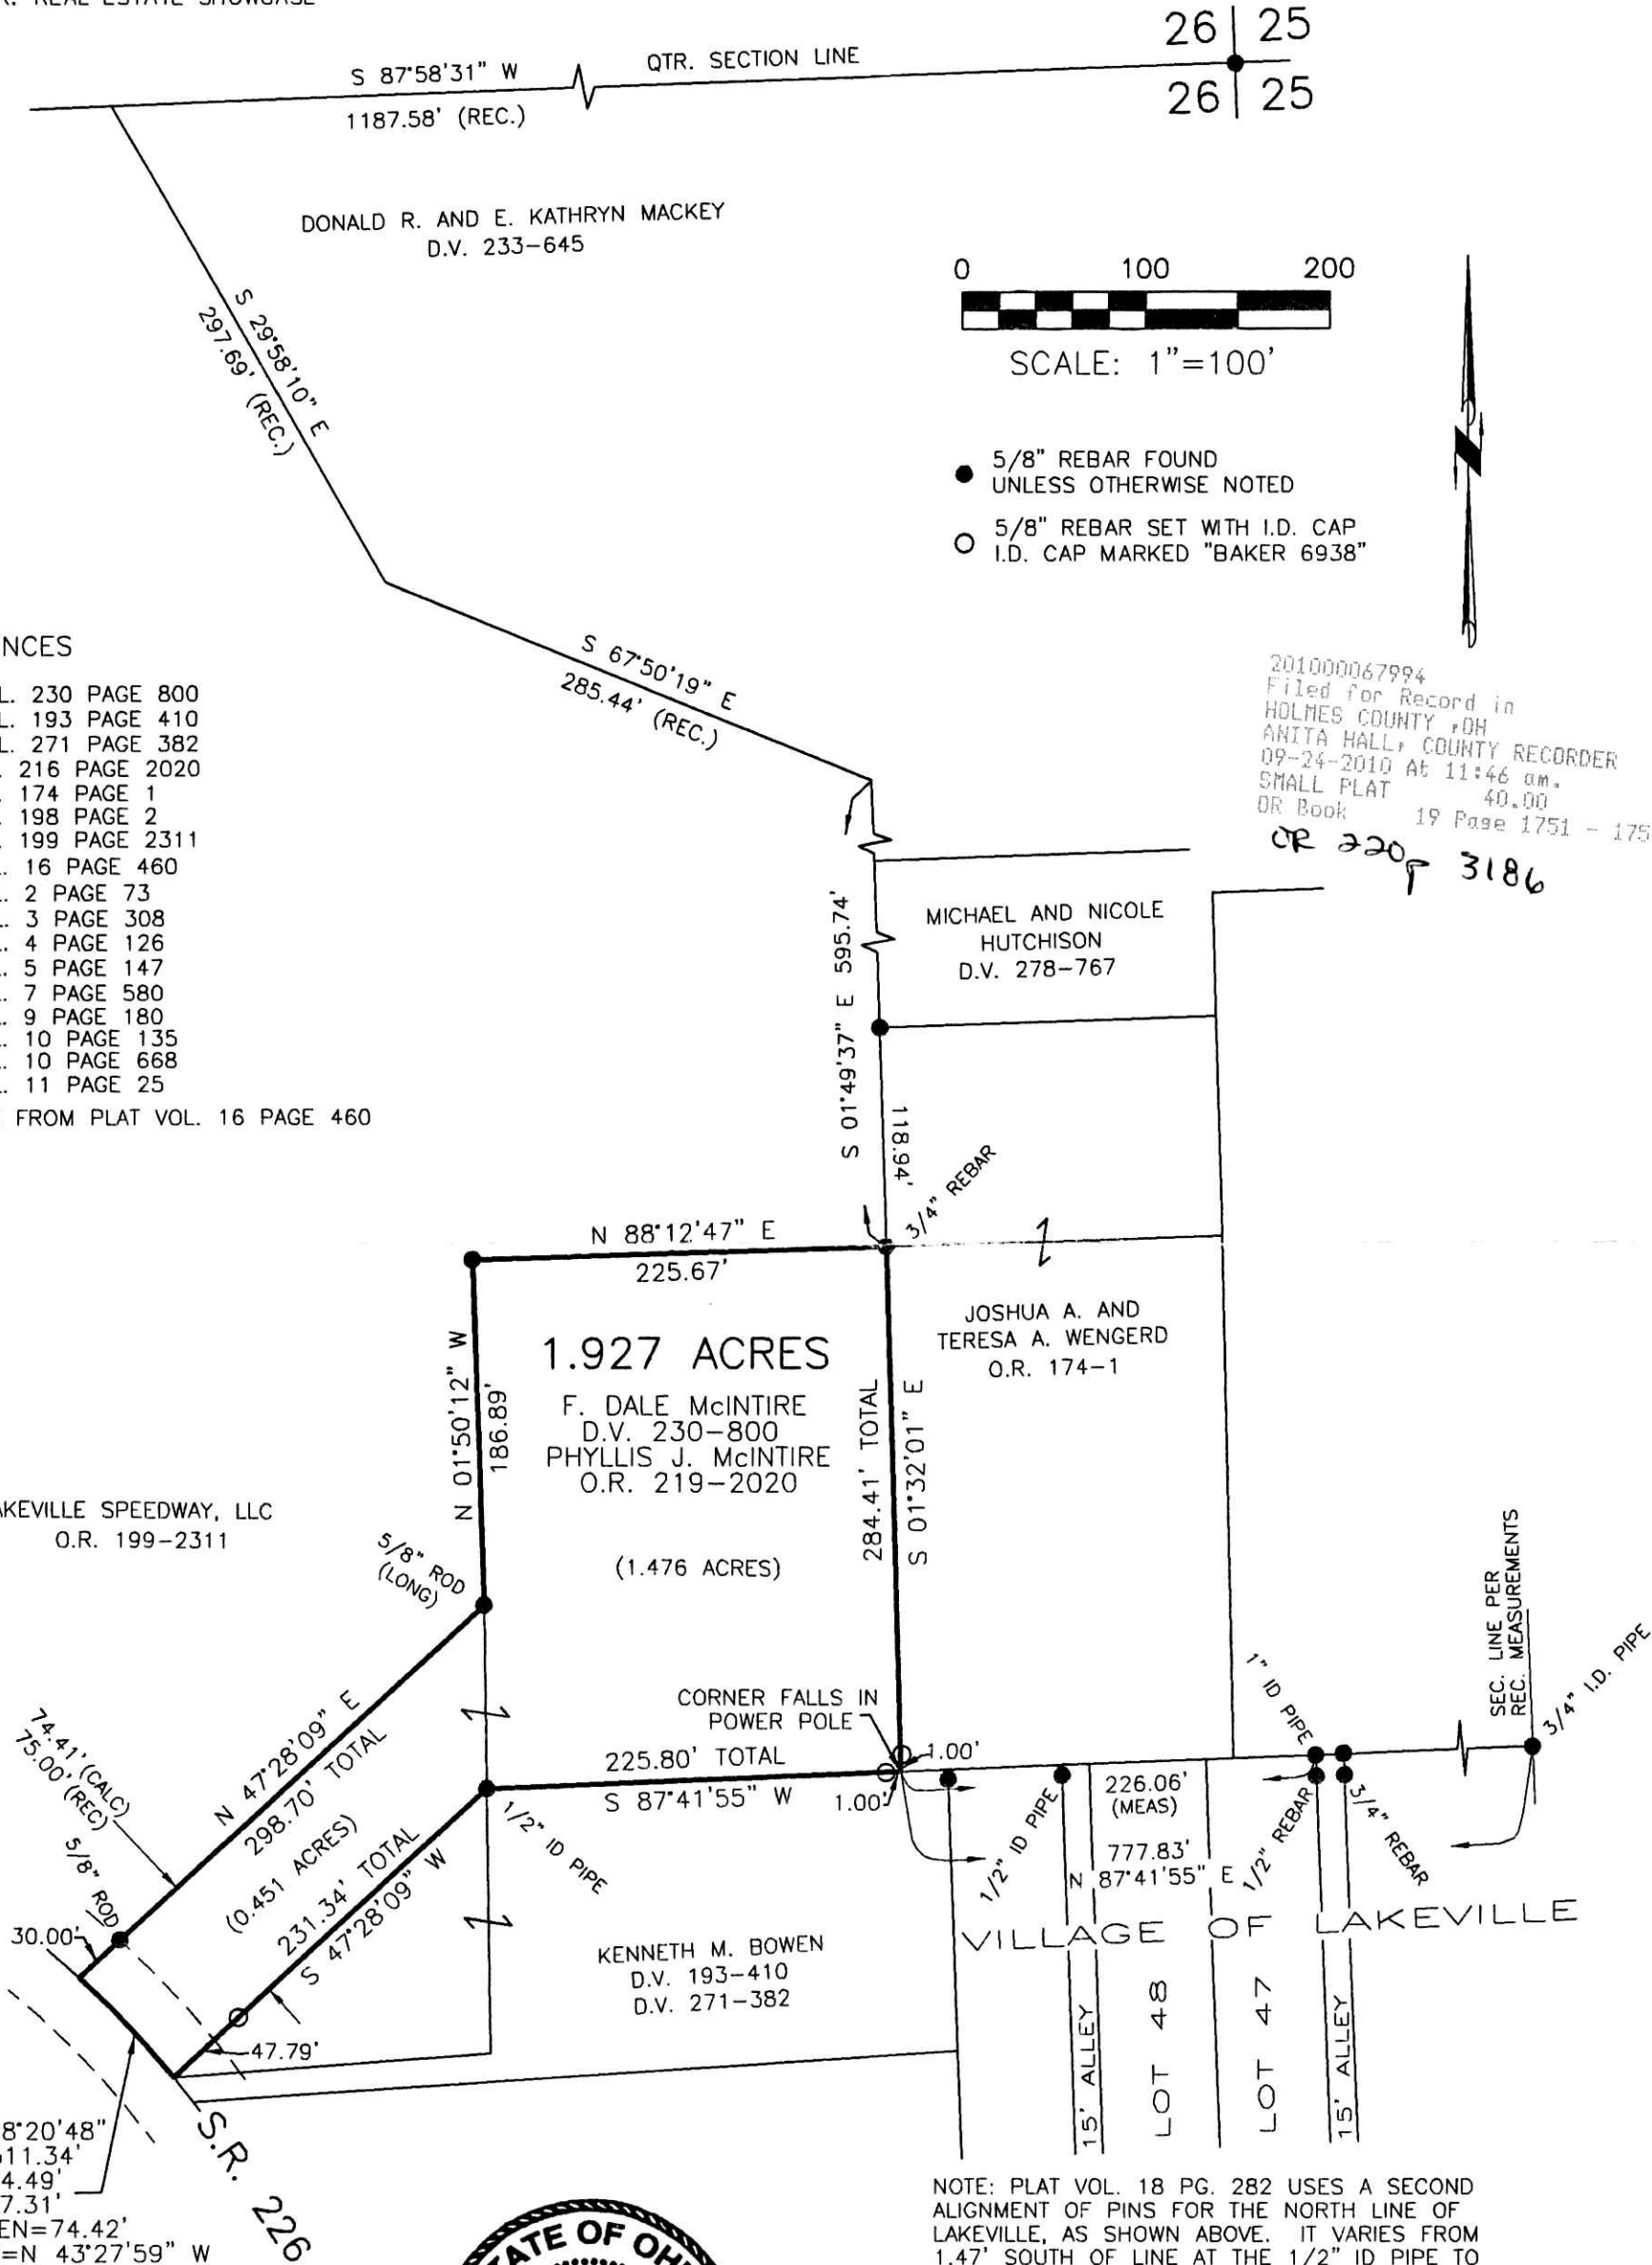

Δ=08°20'48"
R=511.34'
L=74.49'
T=37.31'
C LEN=74.42'
BRG=N 43°27'59" W



I CERTIFY THIS SURVEY TO BE CORRECT TO THE BEST OF MY KNOWLEDGE.
Eric R. Zaugg
ERIC R. ZAUGG P.S. 8309
DATE: AUG. 5, 2010
ERZ\JDD
FILE NAME: WORK3\S-327-10\ALG

DONALD C. BAKER SURVEYING
138 N. CLAY STREET
MILLERSBURG, OHIO 44654
PH. 330-674-4788
FAX 330-674-6027

PLAT APPROVED
9/21/2010