

201000063019  
 Filed for Record in  
 HOLMES COUNTY, OH  
 ARITA HALL, COUNTY RECORDER  
 09-27-2010 At 03:07 pm.  
 PLAT MED 43.20  
 OR Book 19 Page 1753 - 1753

OR 220p 3281

201000063019  
 HEARTLAND  
 TITLE  
 MILLERSBURG OH

CLARK TOWNSHIP  
 S.E. QTR. SECTION 5  
 T-8 N; R-4 W  
 HOLMES COUNTY, OHIO




SURVEYED FOR: KENT GEORGE AND DELPHINE FAYE HUPRICH

REFERENCES

- DEED VOL. 184 PAGE 490
- DEED VOL. 263 PAGE 588
- DEED VOL. 195 PAGE 104
- DEED VOL. 202 PAGE 404
- O.R. VOL. 218 PAGE 743
- O.R. VOL. 174 PAGE 2153
- O.R. VOL. 117 PAGE 103
- O.R. VOL. 55 PAGE 378
- PLAT VOL. 19 PAGE 216
- PLAT VOL. 19 PAGE 154
- PLAT VOL. 18 PAGE 153
- PLAT VOL. 17 PAGE 563
- PLAT VOL. 7 PAGE 594
- BEARINGS FROM PLAT VOL. 19 PAGE 216

- ▲ R.R. SPIKE FOUND
- 5/8" REBAR FOUND UNLESS OTHERWISE NOTED
- 5/8" REBAR SET WITH I.D. CAP I.D. CAP MARKED "BAKER 6938"

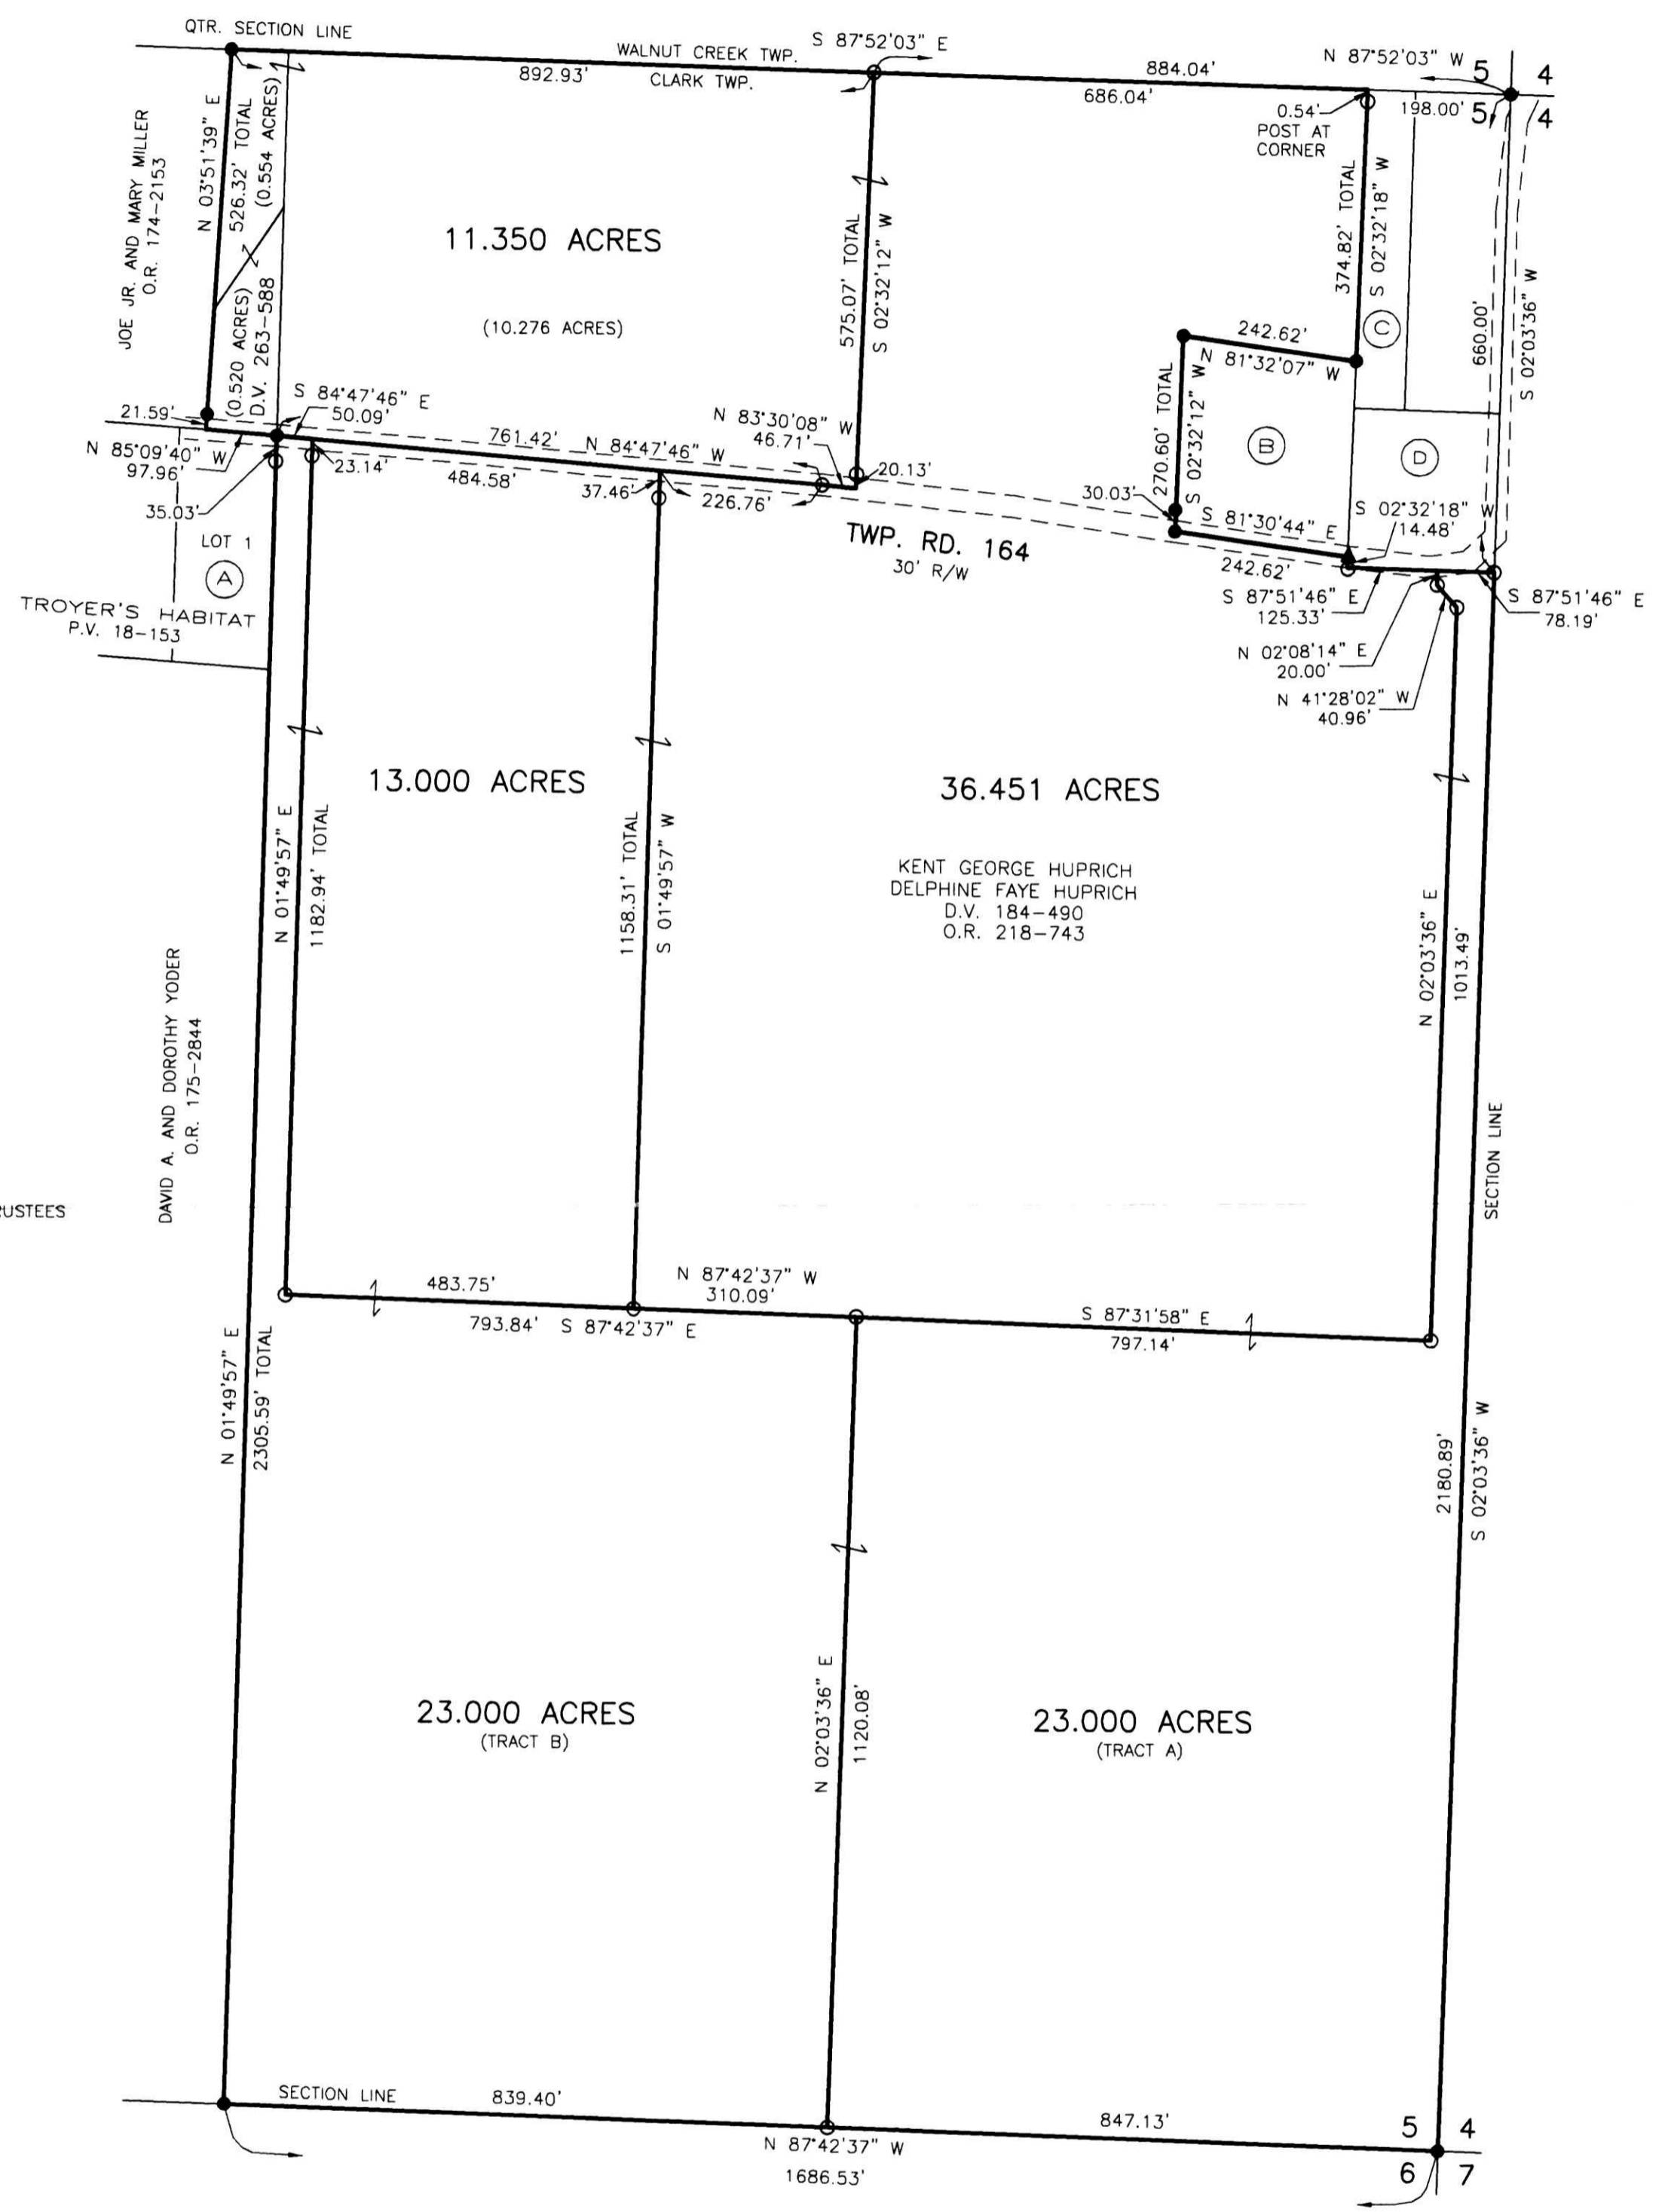

- (A) EDDIE D. AND ROXANNA L. REGAN  
O.R. 117-103
- (B) DALE F. AND AMY L. HUPRICH  
O.R. 55-378
- (C) WILLIS AND RUTH ELAINE SCHLABACH  
D.V. 195-104  
D.V. 202-404
- (D) HENRY C. AND LEONA I. SCHLABACH, CO-TRUSTEES  
O.R. 8-504



I CERTIFY THIS SURVEY TO BE CORRECT TO THE BEST OF MY KNOWLEDGE.  
  
 JAMIE D. DARR P.S. 7755  
 DATE: AUG. 4, 2010  
 JDD\ACB  
 FILE NAME: WORK3\S-320-10\ALG

DONALD C. BAKER SURVEYING  
 138 N. CLAY STREET  
 MILLERSBURG, OHIO 44654  
 PH. 330-674-4788  
 FAX 330-674-6027

APPROVED FOR TRANSFER ONLY  
 NO SUBDIVISION PLAT REQUIRED  
 (O.R.C. 711.001 & 711.131)  
 Lot(s) not for building unless  
 approved by Board of Health.  
 HOLMES CO. PLANNING COMM.  
 By: Date: 8/27/10

PLAT APPROVED  
 8/25/2010