


BERLIN TOWNSHIP  
 S.W. QTR. SECTION 8  
 T-9 N; R-6 W  
 HOLMES COUNTY, OHIO

Instrument 201000069233 DR Book Page 19 1774

SURVEYED FOR: JERRY SHOUP


REFERENCES

- O.R. VOL. 33 PAGE 43
- O.R. VOL. 1 PAGE 360
- O.R. VOL. 221 PAGE 2048
- PLAT VOL. 17 PAGE 781
- PLAT VOL. 15 PAGE 160
- BEARINGS FROM PLAT VOL. 15 PAGE 160

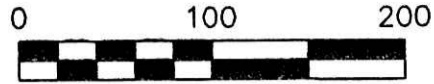

SCALE: 1"=100'

- ▲ R.R. SPIKE FOUND
- 5/8" REBAR FOUND UNLESS OTHERWISE NOTED
- 5/8" REBAR SET WITH I.D. CAP I.D. CAP MARKED "BAKER 6938"

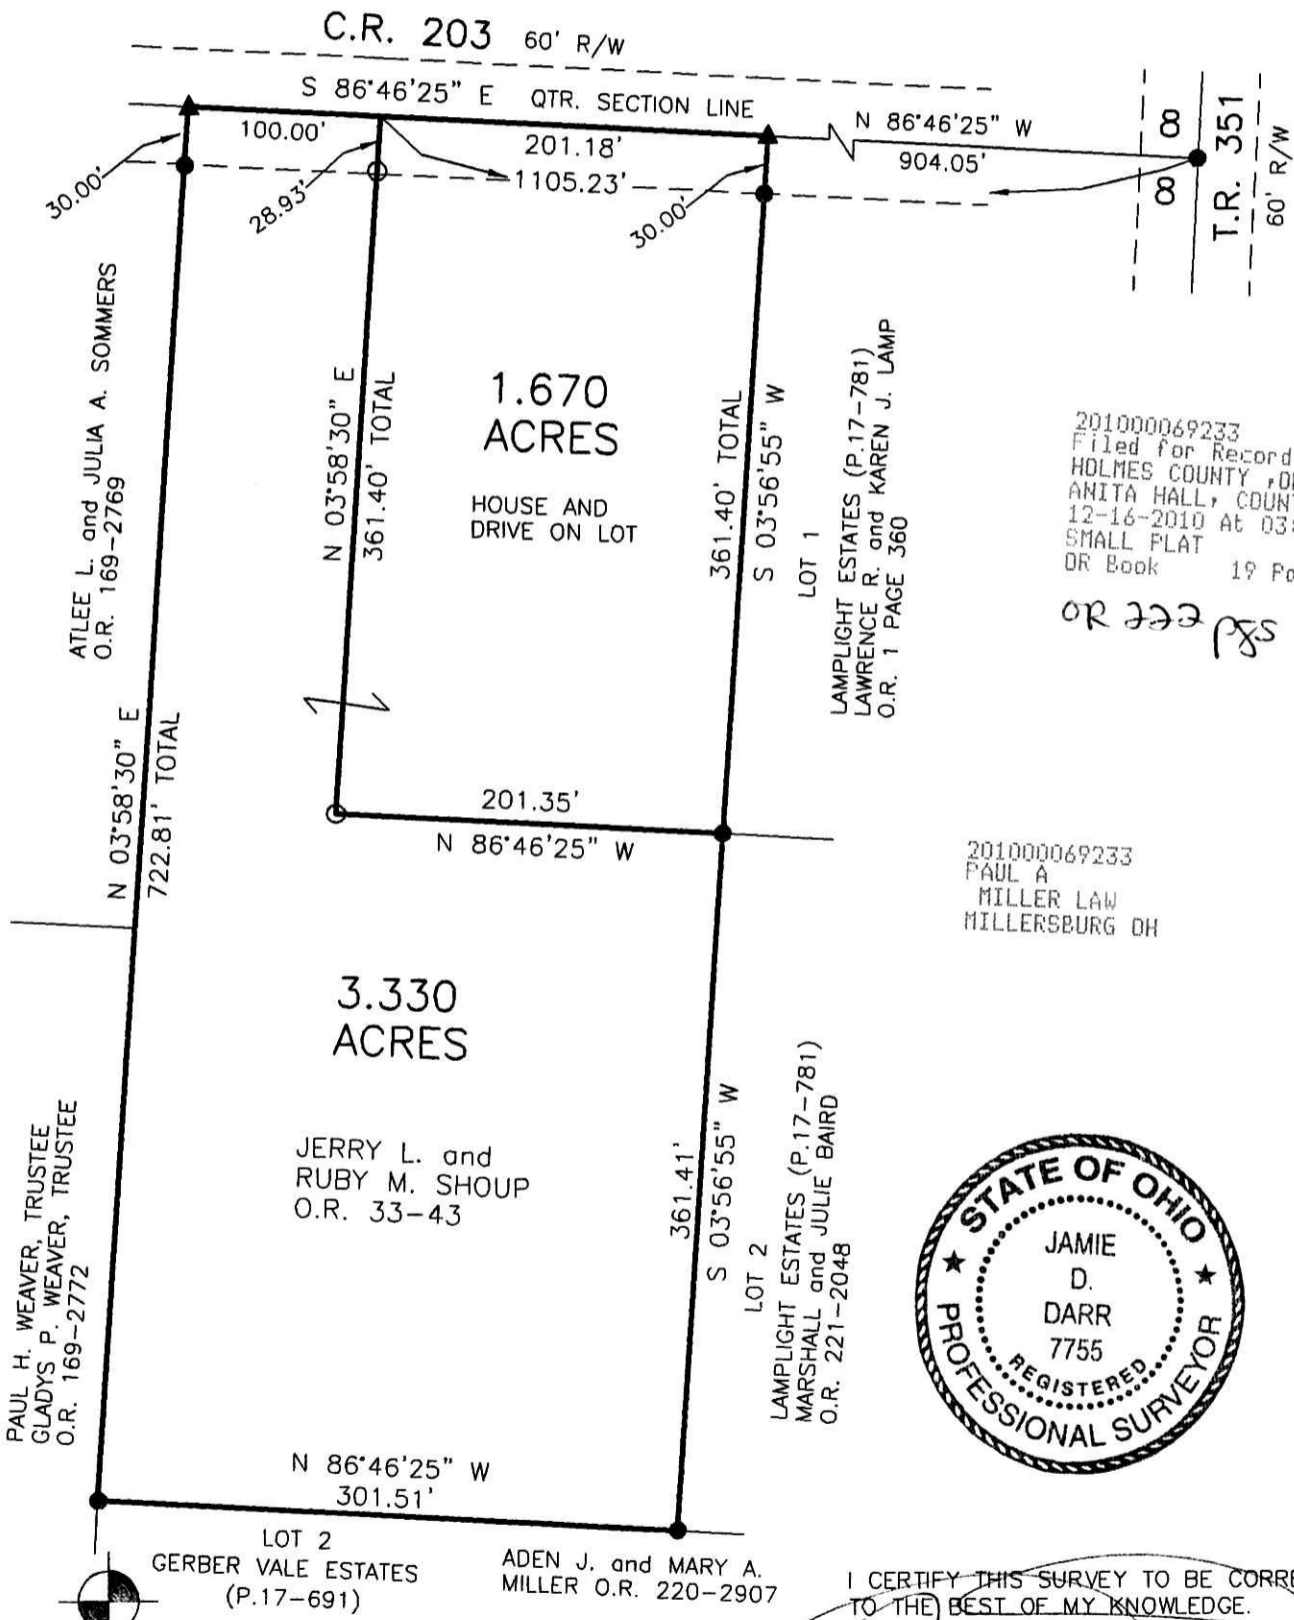

201000069233  
 Filed for Record in  
 HOLMES COUNTY, OH  
 ANITA HALL, COUNTY RECORDER  
 12-16-2010 At 03:04 pm.  
 SMALL PLAT 40.00  
 DR Book 19 Page 1774 - 1774  
 OR 222 pgs 3109 + 3112

201000069233  
 PAUL A  
 MILLER LAW  
 MILLERSBURG OH



I CERTIFY THIS SURVEY TO BE CORRECT TO THE BEST OF MY KNOWLEDGE.

*[Signature]*  
 JAMIE D. DARR P.S. 7755

DATE: OCTOBER 29, 2010  
 JDD\CJG  
 FILE NAME: WORK3\S-458-10\MLD

DONALD C. BAKER SURVEYING  
 138 N. CLAY STREET  
 MILLERSBURG, OHIO 44654  
 PH. 330-674-4788  
 FAX 330-674-6027

PLAT APPROVED

12/8/2010