


BERLIN TOWNSHIP
 1ST. QTR., LOT 14
 T-9 N; R-6 W
 HOLMES COUNTY, OHIO

SURVEYED FOR: JERRY ANDERSON


REFERENCES

- DEED VOL. 230 PAGE 447
- O.R. VOL. 137 PAGE 757
- O.R. VOL. 172 PAGE 2370
- O.R. VOL. 178 PAGE 2144
- PLAT VOL. 16 PAGES 70 & 171
- PLAT VOL. 19 PAGES 87 & 322
- BEARINGS FROM PLAT VOL. 19 PAGE 322

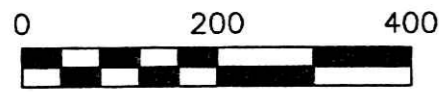

SCALE: 1"=200'

- P.K. NAIL FOUND
- 5/8" REBAR FOUND UNLESS OTHERWISE NOTED
- 5/8" REBAR SET WITH I.D. CAP I.D. CAP MARKED "BAKER 6938"

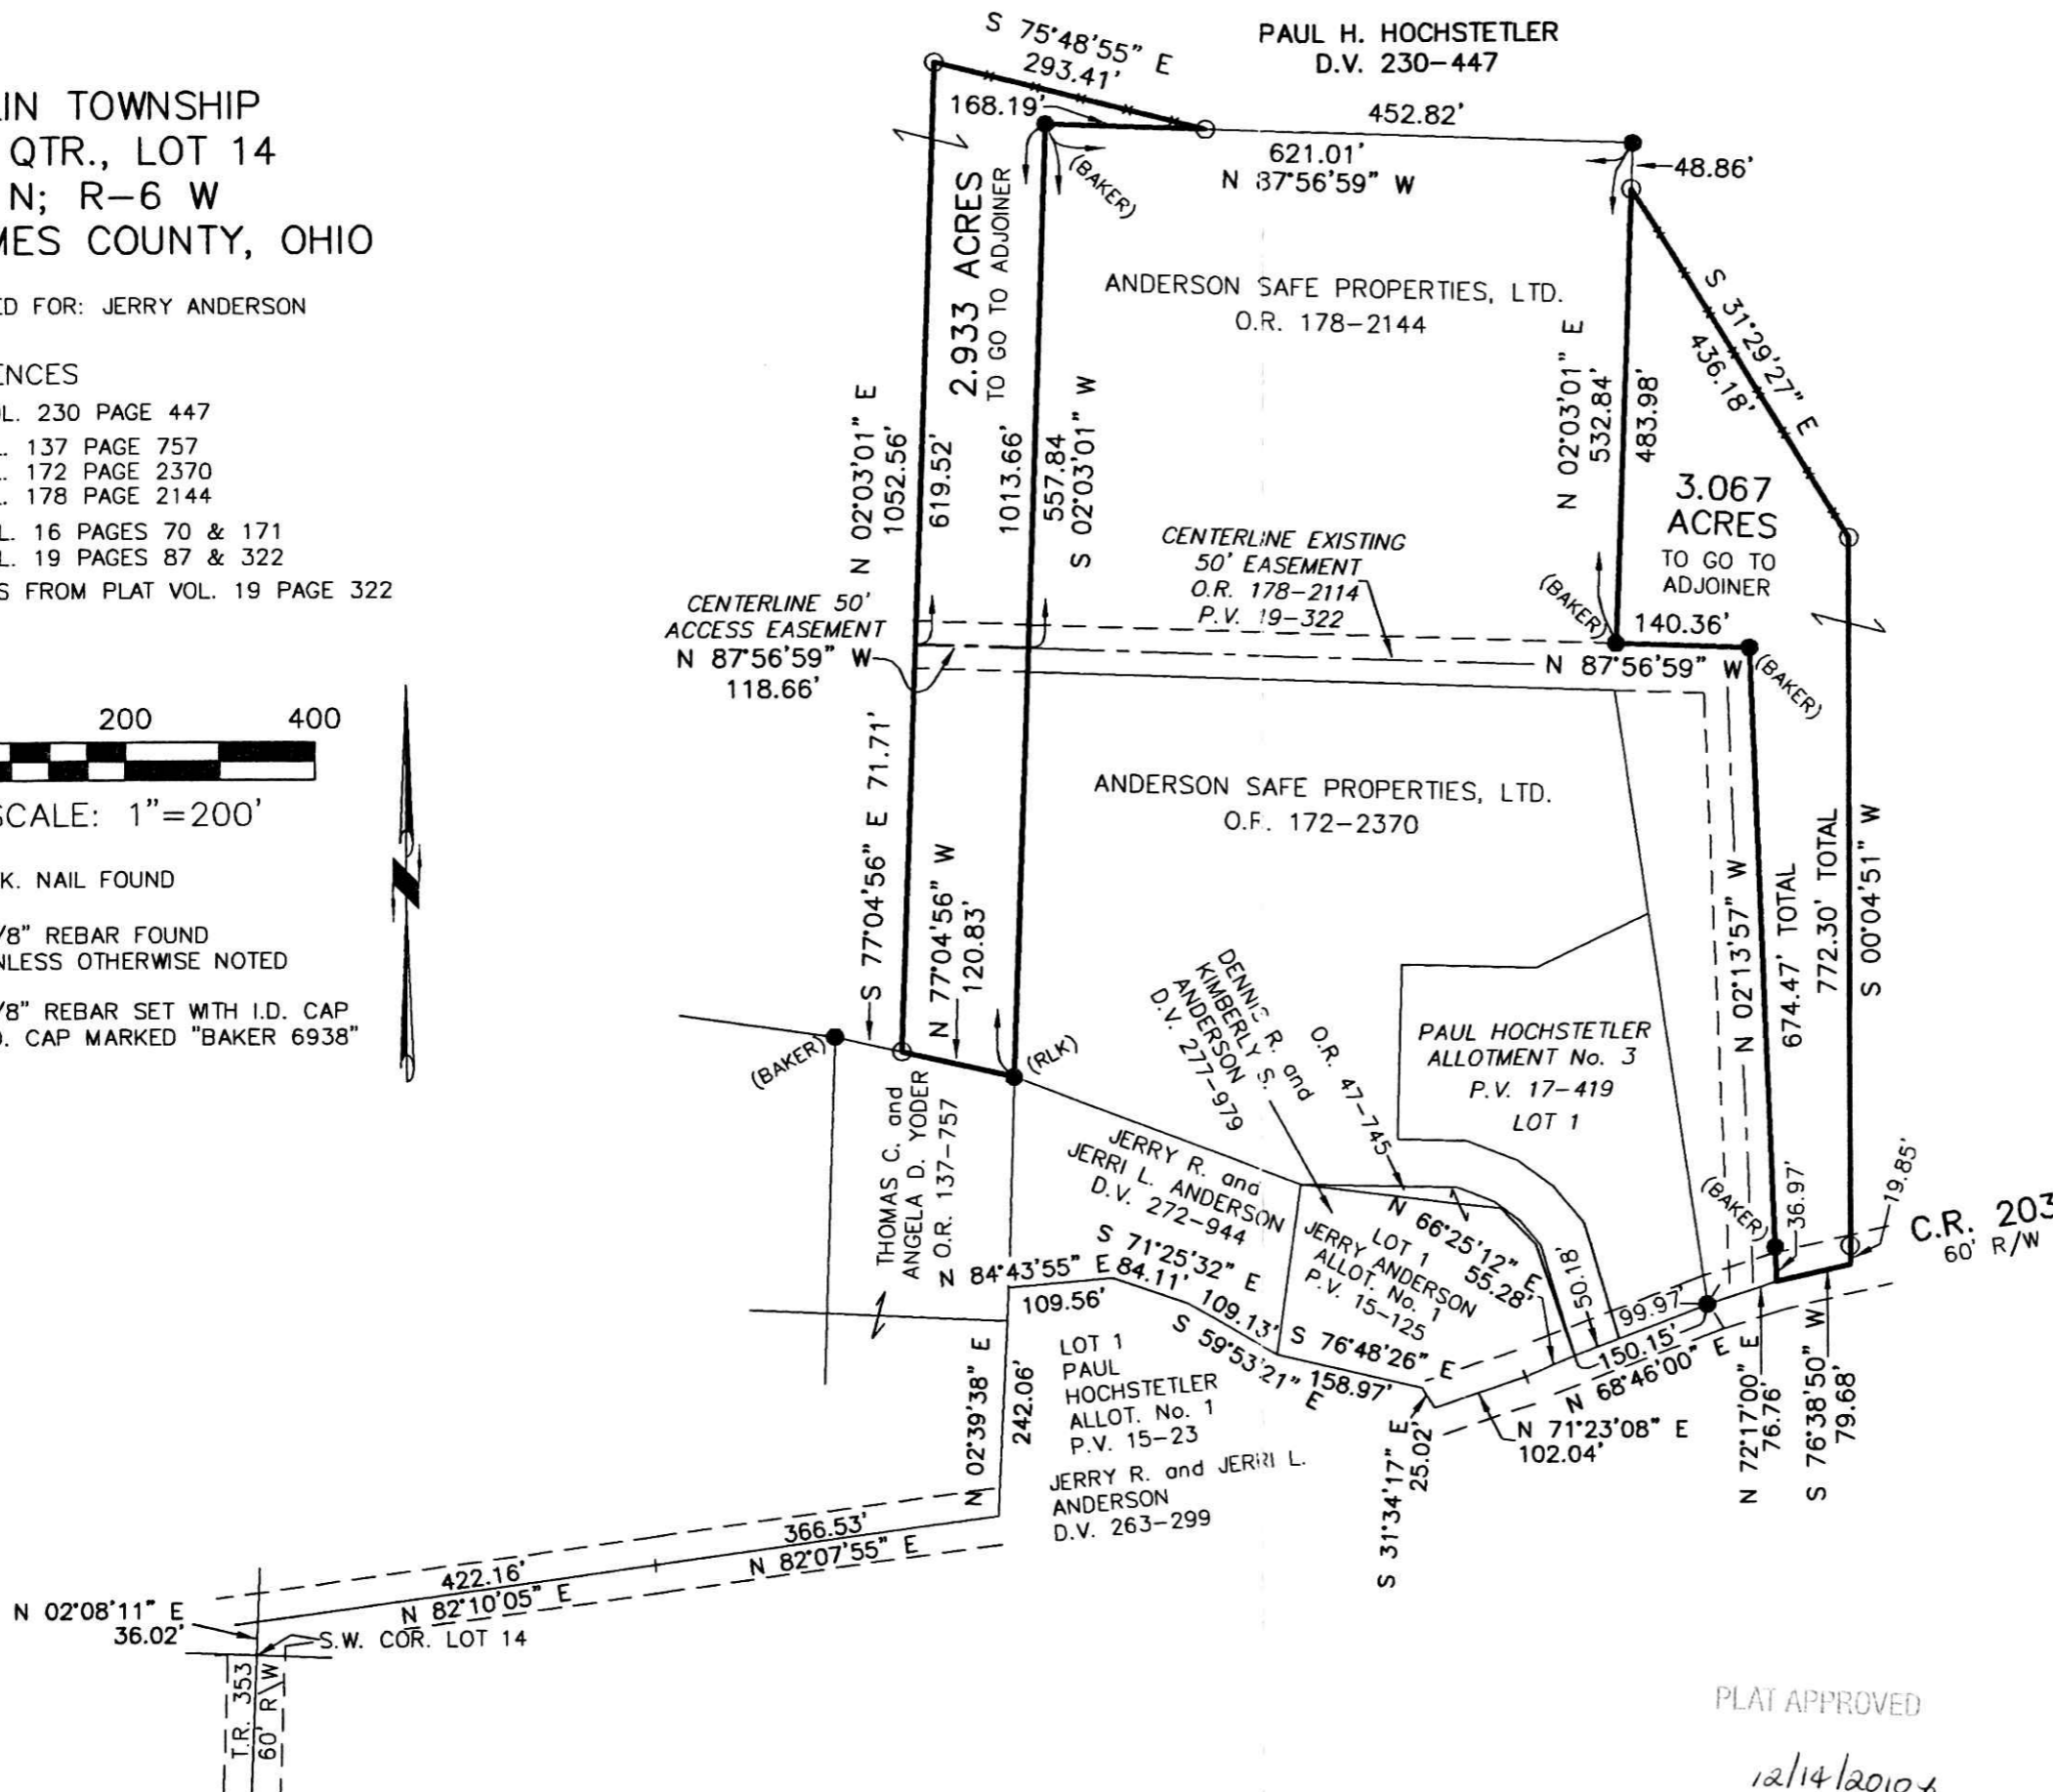

Instrument 201000069321 OR Book Page 19 1775

201000069321
 Filed for Record in
 HOLMES COUNTY, OH
 ANITA HALL, COUNTY RECORDER
 12-22-2010 At 10:36 am.
 SMALL PLAT 40.00
 OR Book 19 Page 1775 - 1775

OR 223p69

201000069321
 MILLER MAST
 & MASON ATTYS
 MILLERSBURG OH

APPROVED FOR TRANSFER ONLY
 NO SUBDIVISION PLAT REQUIRED
 (O.R.C. 711.001 & 711.131
 Lot(s) not for building unless
 approved by Board of Health.
 HOLMES CO. PLANNING COMM.

By DB Date 12-14-10



I CERTIFY THIS SURVEY TO BE CORRECT TO THE BEST OF MY KNOWLEDGE.

Donald C. Baker
 DONALD C. BAKER P.S. 6938
 DATE: NOV. 10, 2010
 FDB\CJG
 FILE NAME: WORK4\S-439-10\ERZ

● DONALD C. BAKER SURVEYING
 138 N. CLAY STREET
 MILLERSBURG, OHIO 44654
 PH. 330-674-4788
 FAX 330-674-6027

PLAT APPROVED

12/14/2010