

PROPOSED ANNEXATION  
 to the VILLAGE OF MILLERSBURG


HARDY TOWNSHIP  
 N.E. QTR. SECTION 22  
 T-9 N; R-7 W  
 HOLMES COUNTY, OHIO

REFERENCES

O.R. VOL. 20 PAGE 544  
 O.R. VOL. 174 PAGE 2295  
 PLAT VOL. 16 PAGES 900 & 975  
 BEARINGS FROM PLAT VOL. 16 PAGE 900



SCALE: 1"=200'

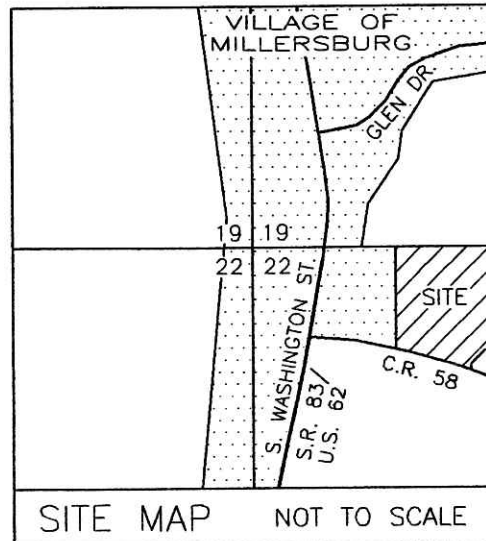


SITE MAP NOT TO SCALE

FILE NAME: WORK3\S-385-10\ERZ



DONALD C. BAKER SURVEYING  
 138 N. CLAY STREET  
 MILLERSBURG, OHIO 44654  
 PH. 330-674-4788  
 FAX 330-674-6027

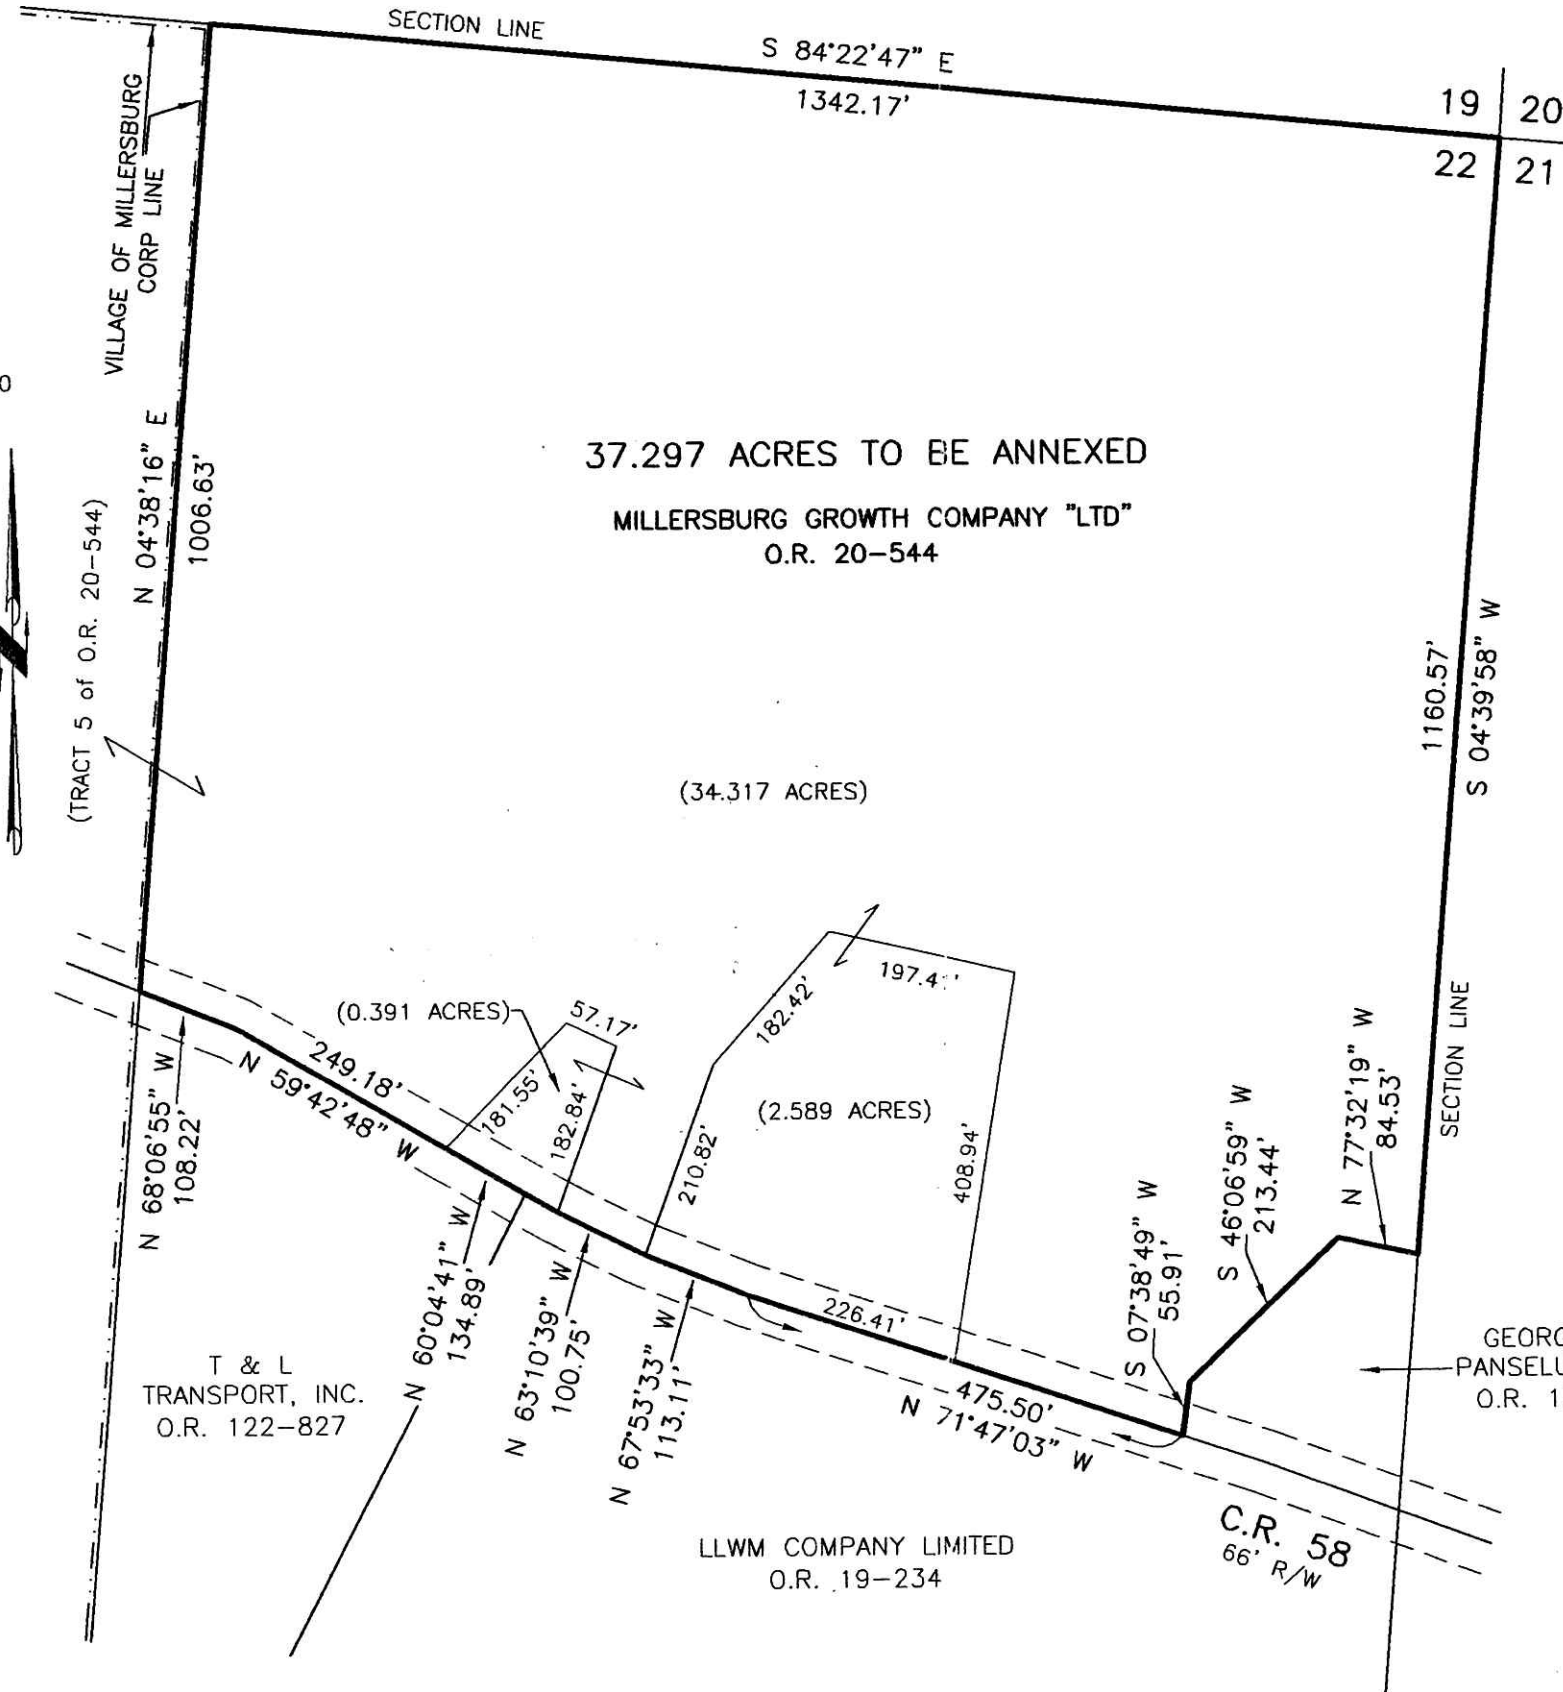

APPROVAL OF THE HOLMES COUNTY COMMISSIONERS  
 I HEREBY CERTIFY THAT THE HOLMES COUNTY COMMISSIONERS  
 HAVE APPROVED THE DETACHMENT OF THIS TRACT OF LAND AS  
 SHOWN HEREON, FROM HOLMES COUNTY.

RESOLUTION # 11-01-10-2  
 1st DAY OF November, 2010

CHAIRMAN, COUNTY COMMISSIONERS

APPROVAL OF THE MILLERSBURG PLANNING COMMISSION

I HEREBY CERTIFY THAT THIS PLAT FOR THE ANNEXATION WAS  
 APPROVED BY THE MILLERSBURG PLANNING COMMISSION  
 AT A MEETING HELD ON NOV. 4 DAY OF 2010

PRESIDENT, MILLERSBURG PLANNING COMMISSION

APPROVAL OF THE MILLERSBURG VILLAGE COUNCIL

I HEREBY CERTIFY THAT THIS PLAT FOR ANNEXATION WAS  
 APPROVED BY THE VILLAGE COUNCIL OF MILLERSBURG, OHIO  
 AT A MEETING HELD ON THE 27 DAY OF  
December, 2010

RESOLUTION # 2010-53

VILLAGE CLERK

SURVEYOR'S CERTIFICATION

I HEREBY CERTIFY THAT THIS PLAT WAS PREPARED ON BEHALF  
 OF THE PROPERTY OWNER FROM SURVEYS BY DONALD C. BAKER  
 DATED 10-5-98 & 12-2-98 AND EXISTING DEEDS AND  
 SURVEYS OF RECORD.

Donald C Baker 8-31-2010  
 DONALD C. BAKER P.S. 6938 DATE



PLAT APPROVED

12/29/2010