

SCALE: 1"=100'

- 5/8" REBAR FOUND UNLESS OTHERWISE NOTED
- 5/8" REBAR SET WITH I.D. CAP I.D. CAP MARKED "BAKER 6938"




WASHINGTON TOWNSHIP  
N.W. QTR. SECTION 3  
T-19 N; R-15 W  
HOLMES COUNTY, OHIO

SURVEYED FOR: NEAL BAKER

REFERENCES

- DEED VOL. 202 PAGE 256
- O.R. VOL. 8 PAGE 207
- O.R. VOL. 220 PAGES 1348 & 1354
- O.R. VOL. 221 PAGE 1202
- PLAT VOL. 19 PAGE 1755
- PLAT VOL. 4 PAGE 92
- PLAT VOL. 13 PAGE 89
- BEARINGS FROM PLAT VOL. 13 PAGE 89

201100069583  
Filed for Record in  
HOLMES COUNTY, OH  
ANITA HALL, COUNTY RECORDER  
01-11-2011 At 12:28 pm.  
SMALL PLAT 40.00  
OR Book 19 Page 1787 - 1787  
*ORV 223 page 1443*

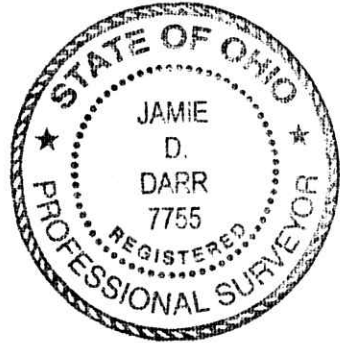


I CERTIFY THIS SURVEY TO BE CORRECT TO THE BEST OF MY KNOWLEDGE.

JAMIE D. DARR P.S. 7755

DATE: DECEMBER 3, 2010

JDD\CJG  
FILE NAME: WORK3\S-427-10\MLD  
INVOICE #53010

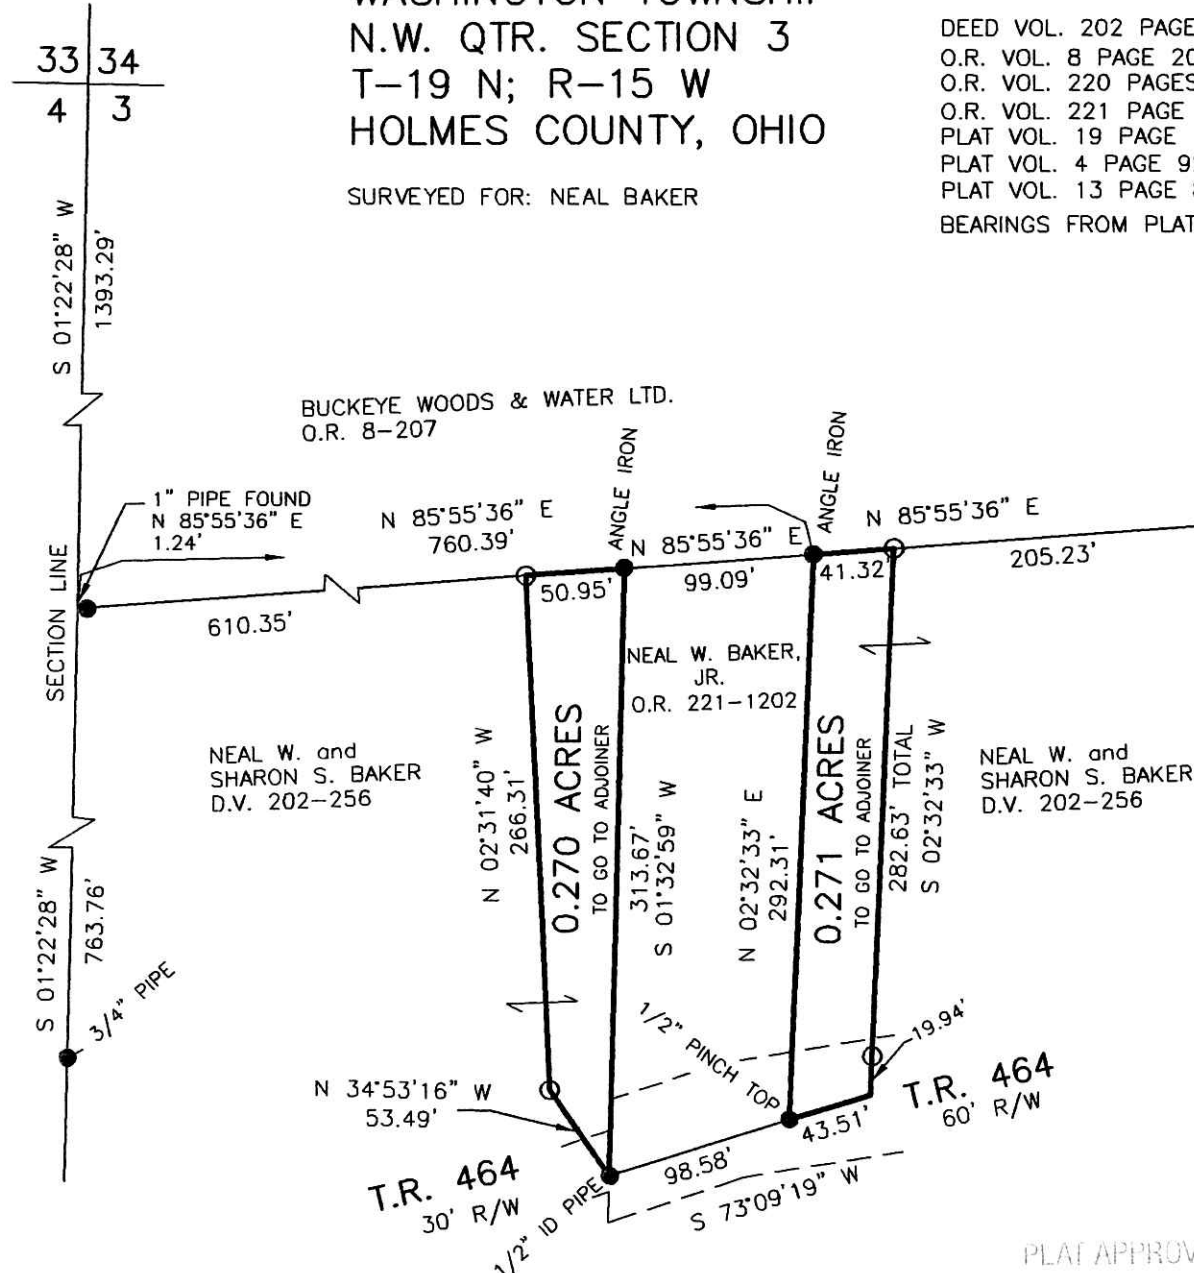


Additional approval for this and any adjacent properties must be requested and granted prior to any future transfers by deed. Recording of this document does not waive the requirements of any Health District, Subdivision Regulations or other governing authorities which may be in effect at the time of any future deed transfer.

APPROVED FOR TRANSFER ONLY  
NO SUBDIVISION PLAT REQUIRED  
(O.R.C. 711.001 & 711.131  
Lot(s) not for building unless  
approved by Board of Health.  
HOLMES CO. PLANNING COMM.

By *JDD* Date *1-11-11*

201100069583  
NEAL BAKER  
14960 TR 464  
LAKEVILLE OH 44638

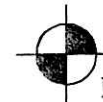

DONALD C. BAKER SURVEYING  
138 N. CLAY STREET  
MILLERSBURG, OHIO 44654  
PH. 330-674-4788  
FAX 330-674-6027

PLAT APPROVED

*1/10/2011*