

SALT CREEK TOWNSHIP
3RD. QTR., LOT 16
T-10 N; R-5 W
HOLMES COUNTY, OHIO

SURVEYED FOR: JACOB MILLER

REFERENCES

- DEED VOL. 191 PAGE 828
- DEED VOL. 197 PAGE 437
- DEED VOL. 246 PAGE 126
- DEED VOL. 266 PAGES 738 & 740
- DEED VOL. 275 PAGE 404
- DEED VOL. 280 PAGE 530
- O.R. VOL. 74 PAGE 353
- O.R. VOL. 185 PAGE 1452
- O.R. VOL. 207 PAGES 873 & 1549
- PLAT VOL. 5 PAGE 122
- PLAT VOL. 6 PAGE 161
- PLAT VOL. 7 PAGE 573
- PLAT VOL. 12 PAGE 574
- PLAT VOL. 19 PAGES 574 & 1725
- BEARINGS FROM PLAT VOL. 19 PAGE 574



SCALE: 1"=100'

- STONE FOUND
- ▲ R.R. SPIKE FOUND
- 5/8" REBAR FOUND
- UNLESS OTHERWISE NOTED
- △ R.R. SPIKE SET
- △ 5/8" REBAR SET WITH I.D. CAP
- I.D. CAP MARKED "BAKER 6938"

APPROVED FOR TRANSFER ONLY
NO SUBDIVISION PLAT REQUIRED
(O.R.C. 711.001 & 711.131)
Lot(s) not for building unless
approved by Board of Health,
HOLMES CO. PLANNING COMM.
By AV Date 11/19/11


DAN H. and NIVA BURKHOLDER
O.R. 185-1452

C.R. 77
60' R/W

20.16
21.15

I CERTIFY THIS SURVEY TO BE CORRECT
TO THE BEST OF MY KNOWLEDGE.

Eric R. Zaugg
ERIC R. ZAUGG P.S. 8309
DATE: DECEMBER 7, 2010
REVISED: DECEMBER 22, 2010
ERZ\CJG-ALG
FILE NAME: WORK3\5-468-10\MLD-ERZ

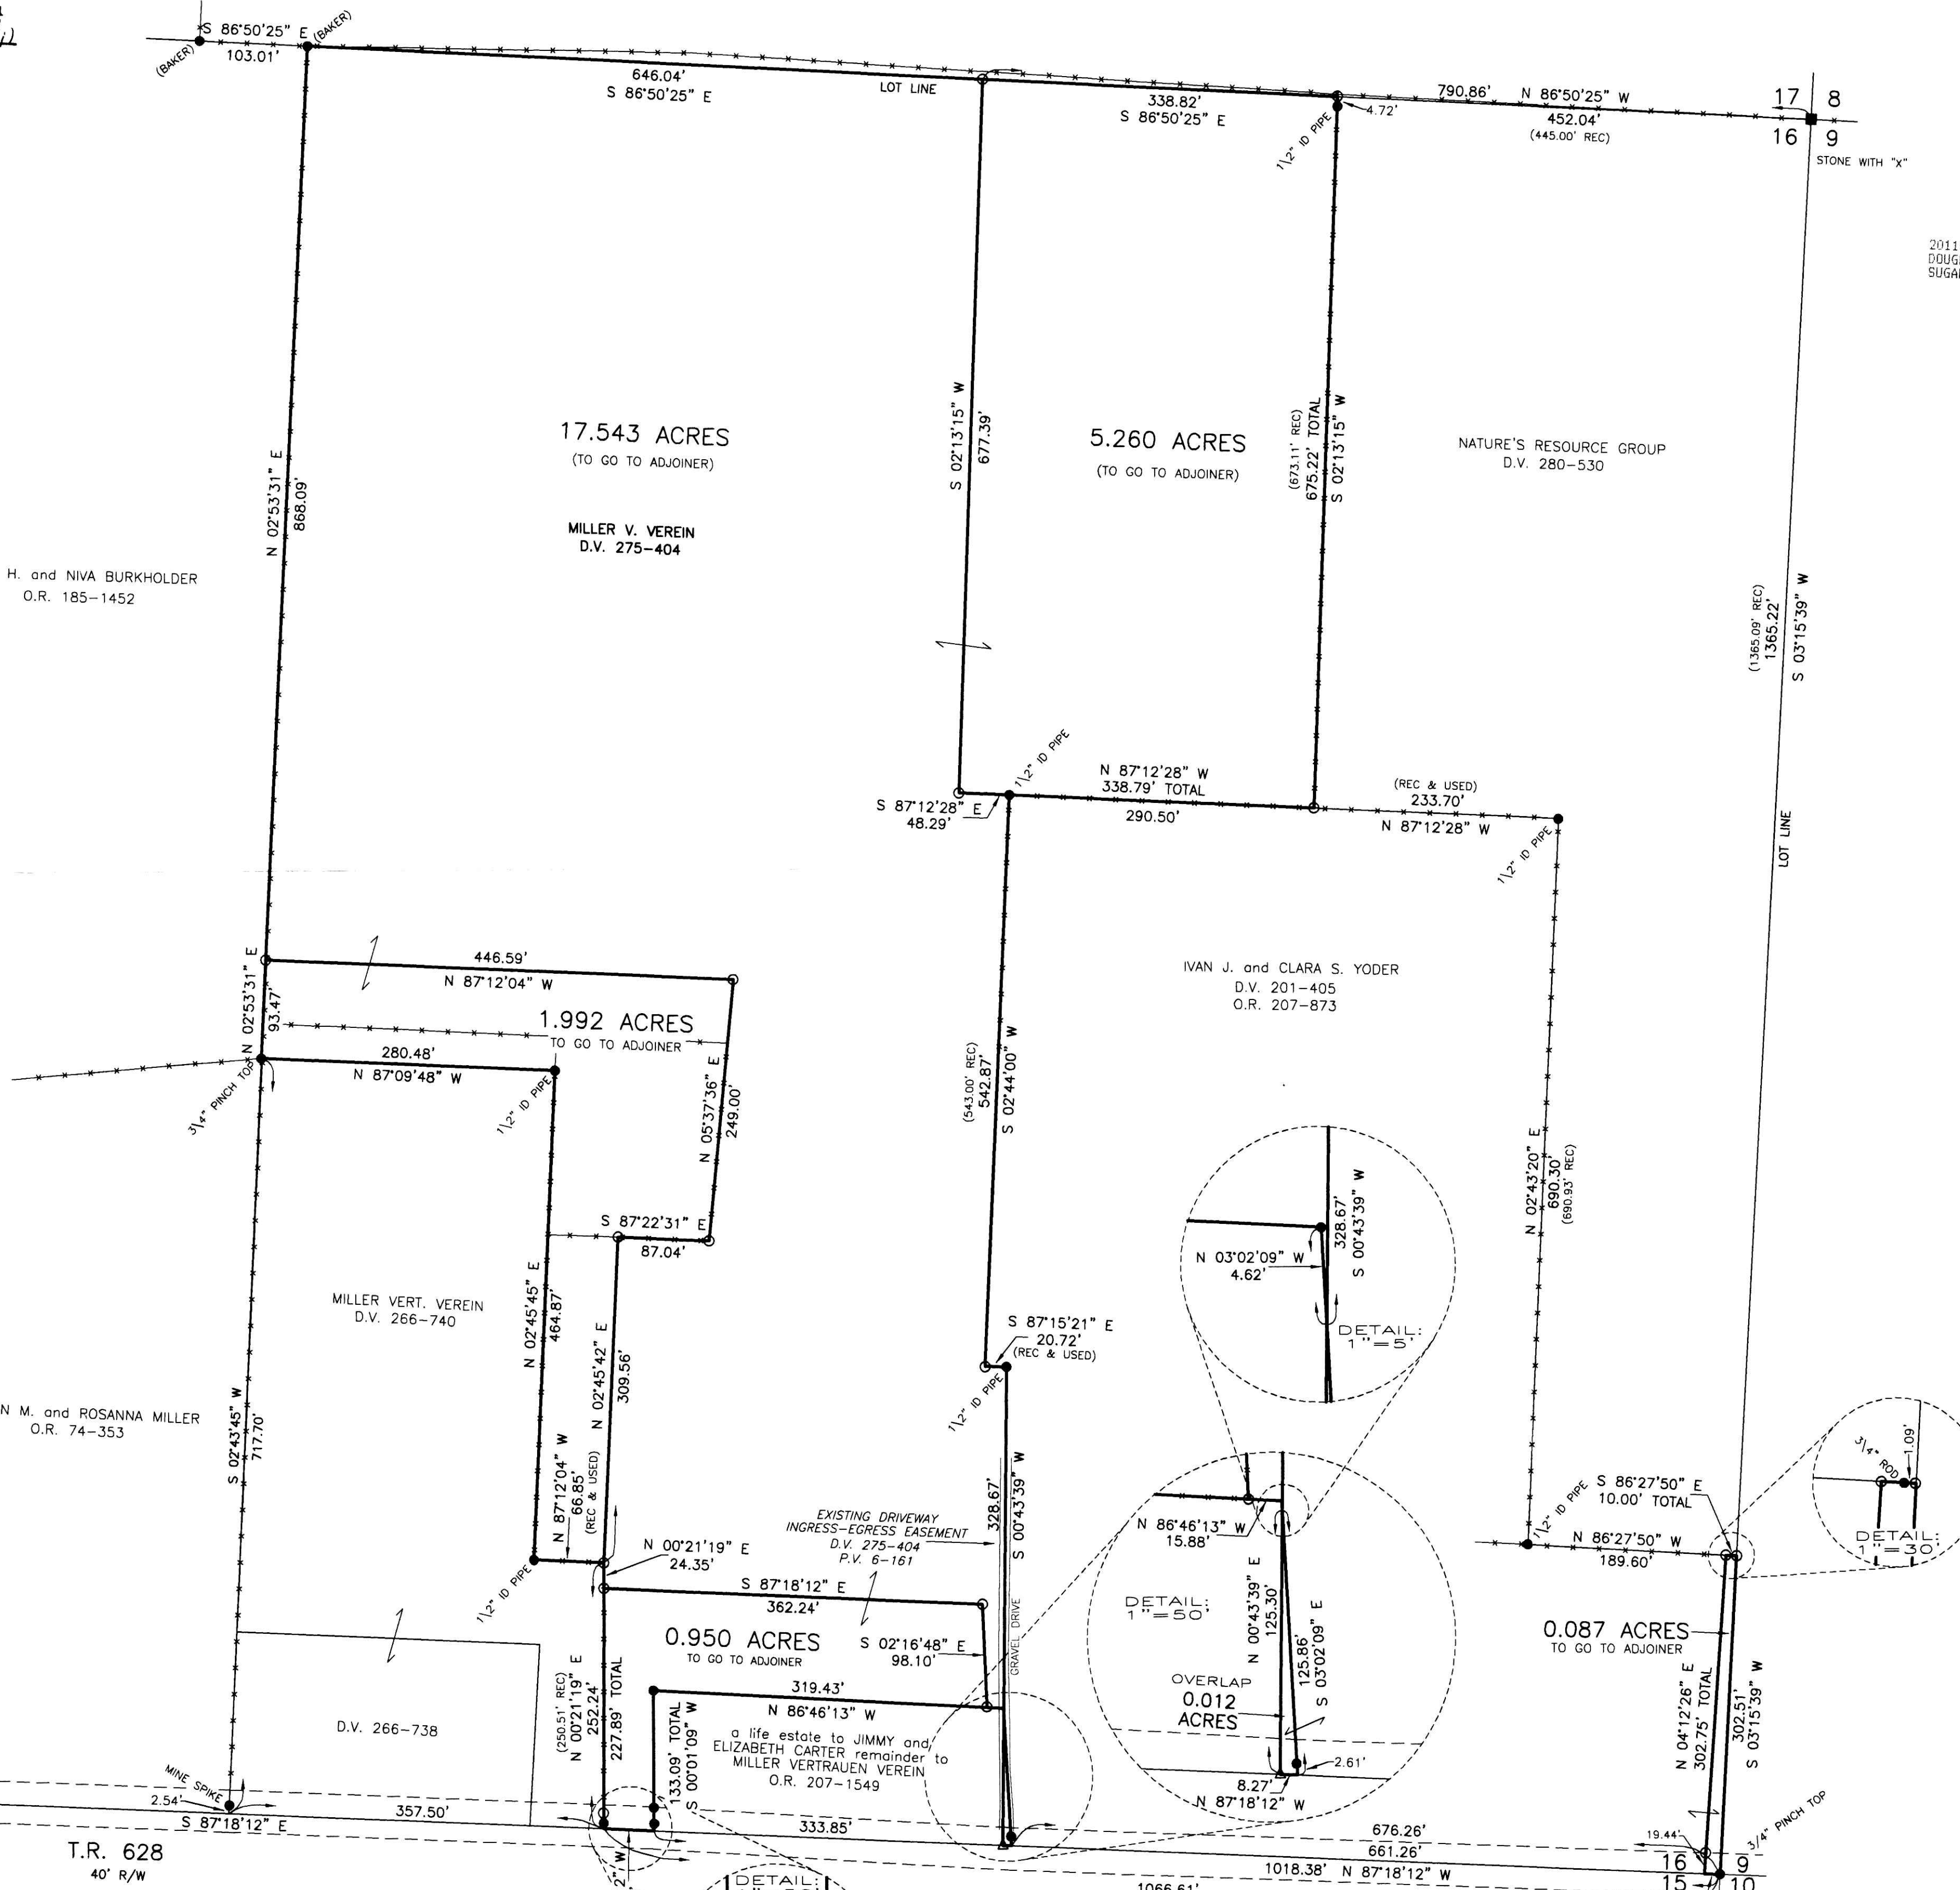

T.R. 628
40' R/W

OVERLAP NOTE:
Katie S. and Elizabeth S. Miller took ownership
of "53 acres, more or less, off the east end of Lot 16"
in D.V. 191-828. Following, they took ownership of the
1,001 ac. parcel in D.V. 197-437. Next the 13,066 ac.
parcel was sold in D.V. 201-405, including the shown 0.012
ac. overlap, to Ivan J. and Clara S. Yoder from Katie S.
Miller. Lastly, the 1,001 ac. parcel was sold to Eileen
McGowan-Lee from Katie S. Miller in D.V. 246-126 using
the original description and not excepting the overlap off.

PLAT APPROVED
1/14/2011

DONALD C. BAKER SURVEYING
138 N. CLAY STREET
MILLERSBURG, OHIO 44654
PH. 330-674-4788
FAX 330-674-6027

Instrument 201100070004 DR
Book Page 19 1794
201100070004
Filed for Record in
HOLMES COUNTY, OH
ANITA HALL, COUNTY RECORDER
02-11-2011 At 02:21 PM
PLAT MED 43.20
DR Book 19 Page 1794 - 1794
ORV 223 pgs 3465, 3467
3469, 3471
3473

201100070004
DOUGLAS FRAUTSCY ATTORNEY
SUGARCREEK OH 44681