

SALT CREEK TOWNSHIP
 S.E. QTR. SECTION 32
 T-15 N; R-12 W
 HOLMES COUNTY, OHIO

SURVEYED FOR: SIMON R.J. MILLER

REFERENCES

DEED VOL. 195 PAGE 788
 DEED VOL. 218 PAGE 961
 DEED VOL. 221 PAGE 21
 PLAT VOL. 17 PAGE 339
 BEARINGS FROM PLAT VOL. 17 PAGE 339




SCALE: 1"=100'

Instrument 201100070090 OR Book Page 19 1796

- ▲ R.R. SPIKE FOUND
- P.K. NAIL SET
- 5/8" REBAR SET WITH I.D. CAP I.D. CAP MARKED "BAKER 6938"

201100070090
 PAUL A
 MILLER LAW
 MILLERSBURG OH

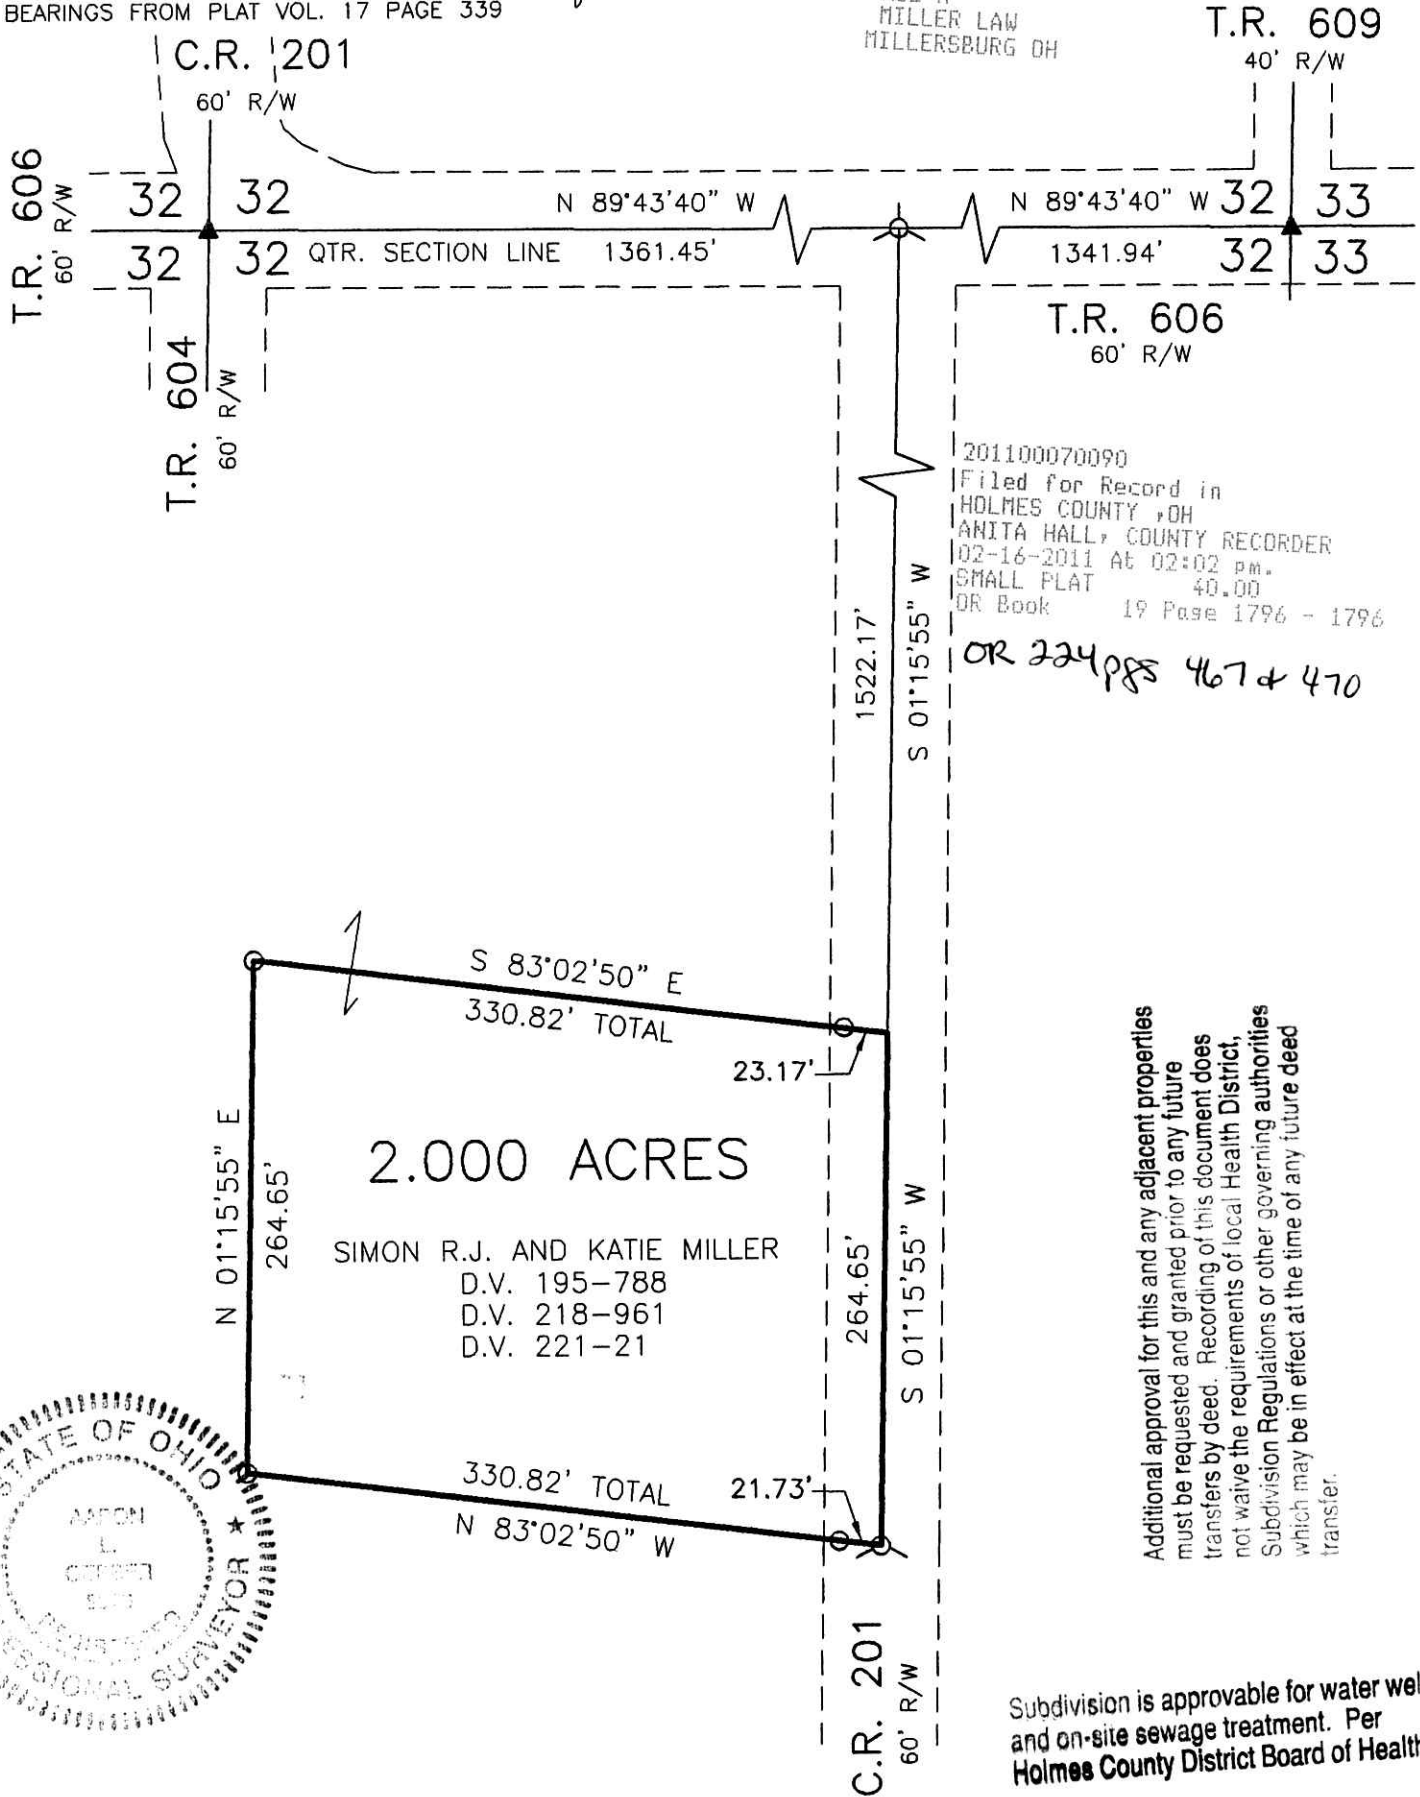


201100070090
 Filed for Record in
 HOLMES COUNTY, OH
 ANITA HALL, COUNTY RECORDER
 02-16-2011 At 02:02 pm.
 SMALL PLAT 40.00
 OR Book 19 Page 1796 - 1796

OR 224 pgs 467 & 470

Additional approval for this and any adjacent properties must be requested and granted prior to any future transfers by deed. Recording of this document does not waive the requirements of local Health District, Subdivision Regulations or other governing authorities which may be in effect at the time of any future deed transfer.

Subdivision is approvable for water wells and on-site sewage treatment. Per Holmes County District Board of Health

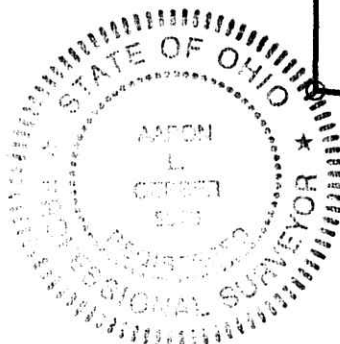


I CERTIFY THIS SURVEY TO BE CORRECT TO THE BEST OF MY KNOWLEDGE.

A.L.G.
 AARON L. GERBER P.S. 8379
 DATE: DEC. 29, 2010
 ALG\FDB
 FILE NAME: WORK3\S-557-10\ALG

PLAT APPROVED

1/19/2011

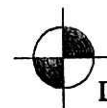

DONALD C. BAKER SURVEYING
 138 N. CLAY STREET
 MILLERSBURG, OHIO 44654
 PH. 330-674-4788
 FAX 330-674-6027