


PAINT TOWNSHIP  
4TH QTR. LOT 31  
T-10 N; R-5 W  
HOLMES COUNTY, OHIO

SURVEYED FOR: DENNIS YUTZY

201100070257  
Filed for Record in  
HOLMES COUNTY, OH  
ANITA HALL, COUNTY RECORDER  
03-01-2011 At 12:01 pm.  
SMALL PLAT 40.00  
OR Book 19 Page 1803 - 1803


REFERENCES

- DEED VOL. 249 PAGE 105
- O.R. VOL. 197 PAGE 2276
- PLAT VOL. 2 PAGE 194
- PLAT VOL. 8 PAGE 412
- PLAT VOL. 9 PAGE 102
- PLAT VOL. 13 PAGE 131
- PLAT VOL. 18 PAGE 588
- BEARINGS FROM PLAT VOL. 13 PAGE 131

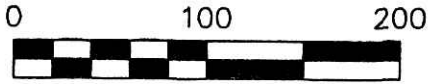

SCALE: 1"=100'

- ▲ R.R. SPIKE FOUND
- 5/8" REBAR FOUND  
UNLESS OTHERWISE NOTED
- 5/8" REBAR SET WITH I.D. CAP  
I.D. CAP MARKED "BAKER 6938"

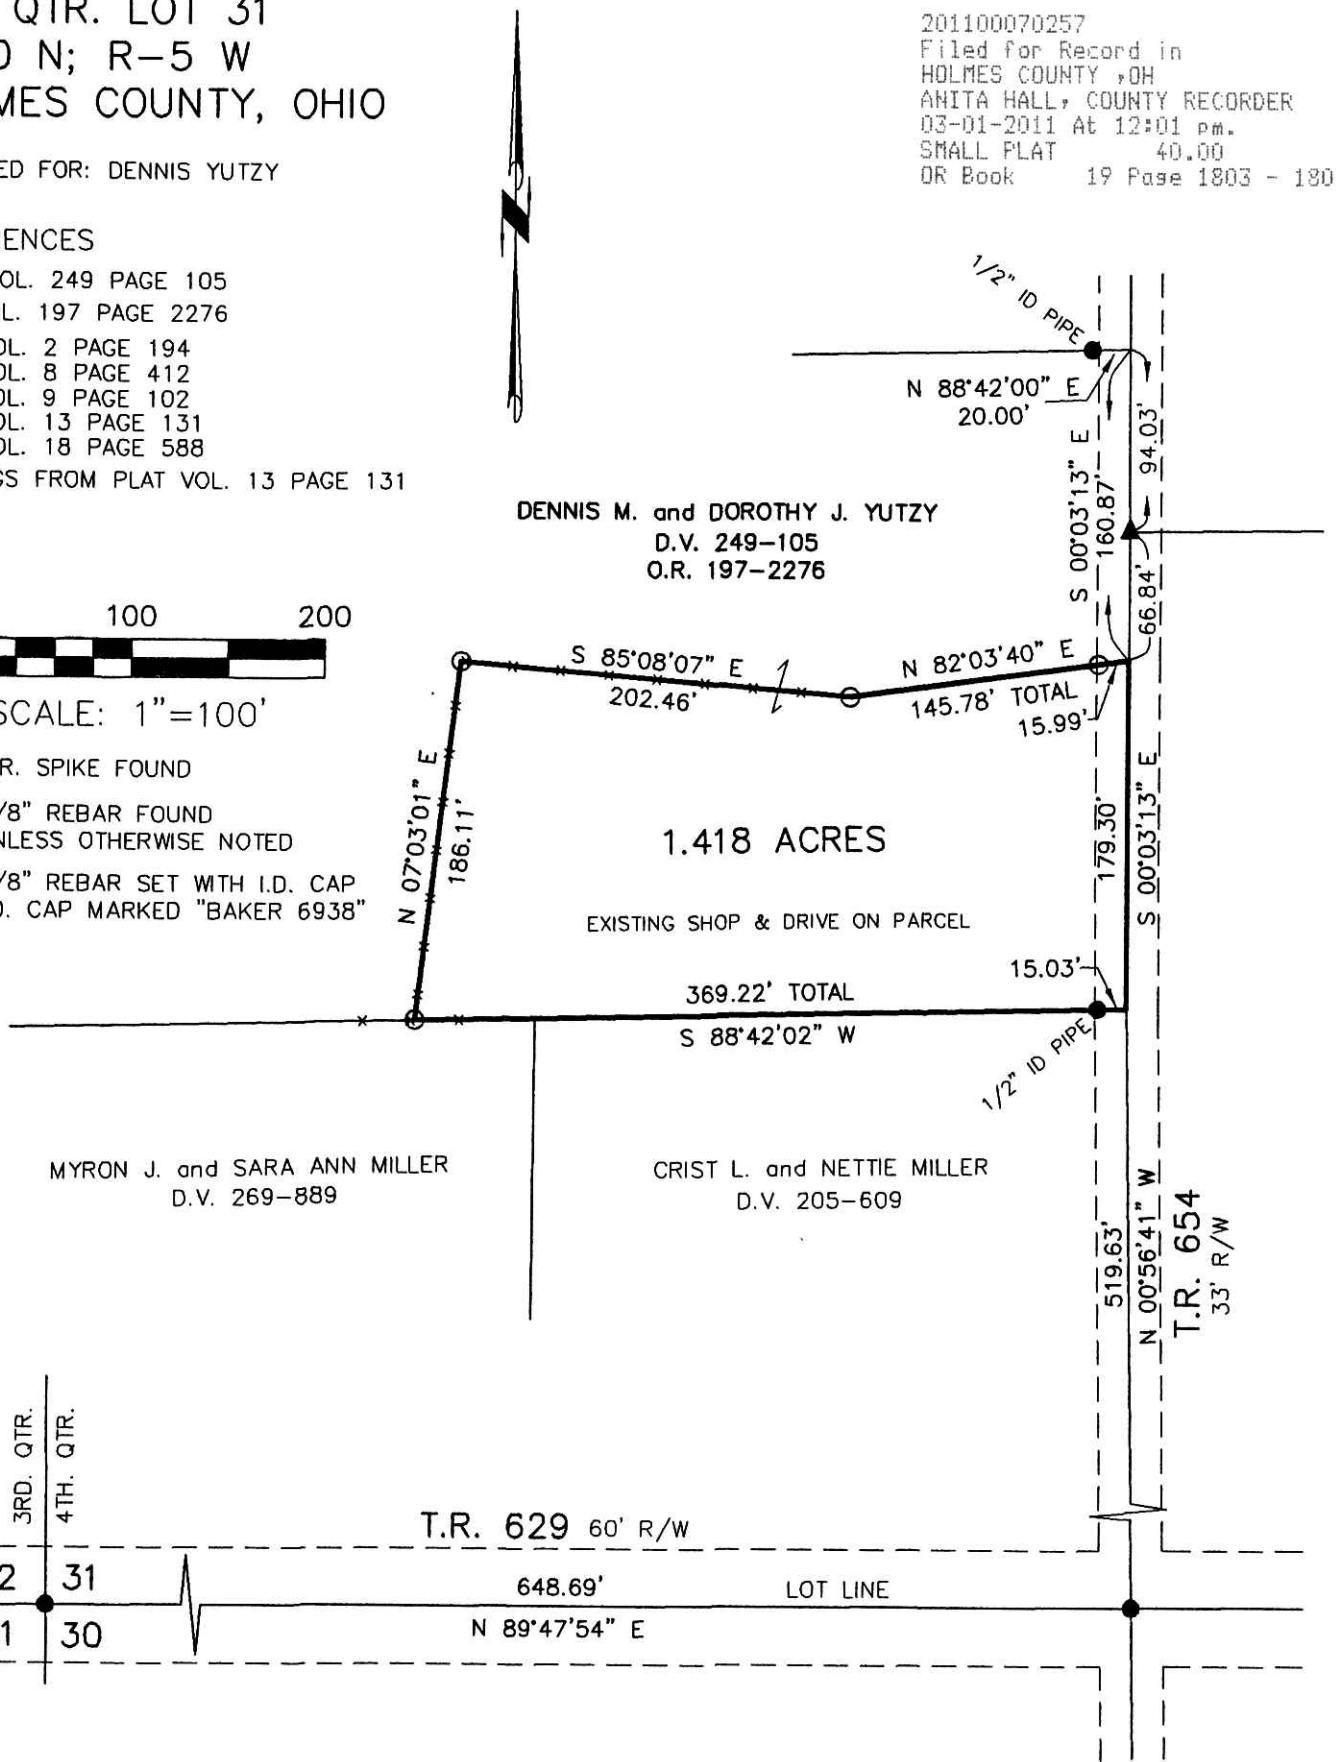

201100070257  
CRITCHFIELD LAW FIRM  
MILLERSBURG OH 44654




APPROVED FOR TRANSFER ONLY  
NO SUBDIVISION PLAT REQUIRED  
(O.R.C. 711.001 & 711.131  
Lot(s) not for building unless  
approved by Board of Health,  
HOLMES CO. PLANNING COMM.  
By MH Date 2/25/11

I CERTIFY THIS SURVEY TO BE CORRECT  
TO THE BEST OF MY KNOWLEDGE.

A. L. Gerber

AARON L. GERBER P.S. 8379  
DATE: FEB. 19, 2010  
ALG\KES  
FILE NAME: WORK4\S-60-10\ERZ

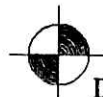

DONALD C. BAKER SURVEYING  
138 N. CLAY STREET  
MILLERSBURG, OHIO 44654  
PH. 330-674-4788  
FAX 330-674-6027

PLAT APPROVED

2/23/2011 s