



CLARK TOWNSHIP  
 N.W. & S.W. QTRS. SECTION 25  
 T-8 N; R-5 W  
 HOLMES COUNTY, OHIO

SURVEYED FOR: IVAN TROYER

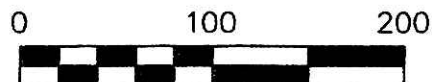

SCALE: 1"=100'

- 5/8" REBAR FOUND UNLESS OTHERWISE NOTED
- 5/8" REBAR SET WITH I.D. CAP I.D. CAP MARKED "BAKER 6938"

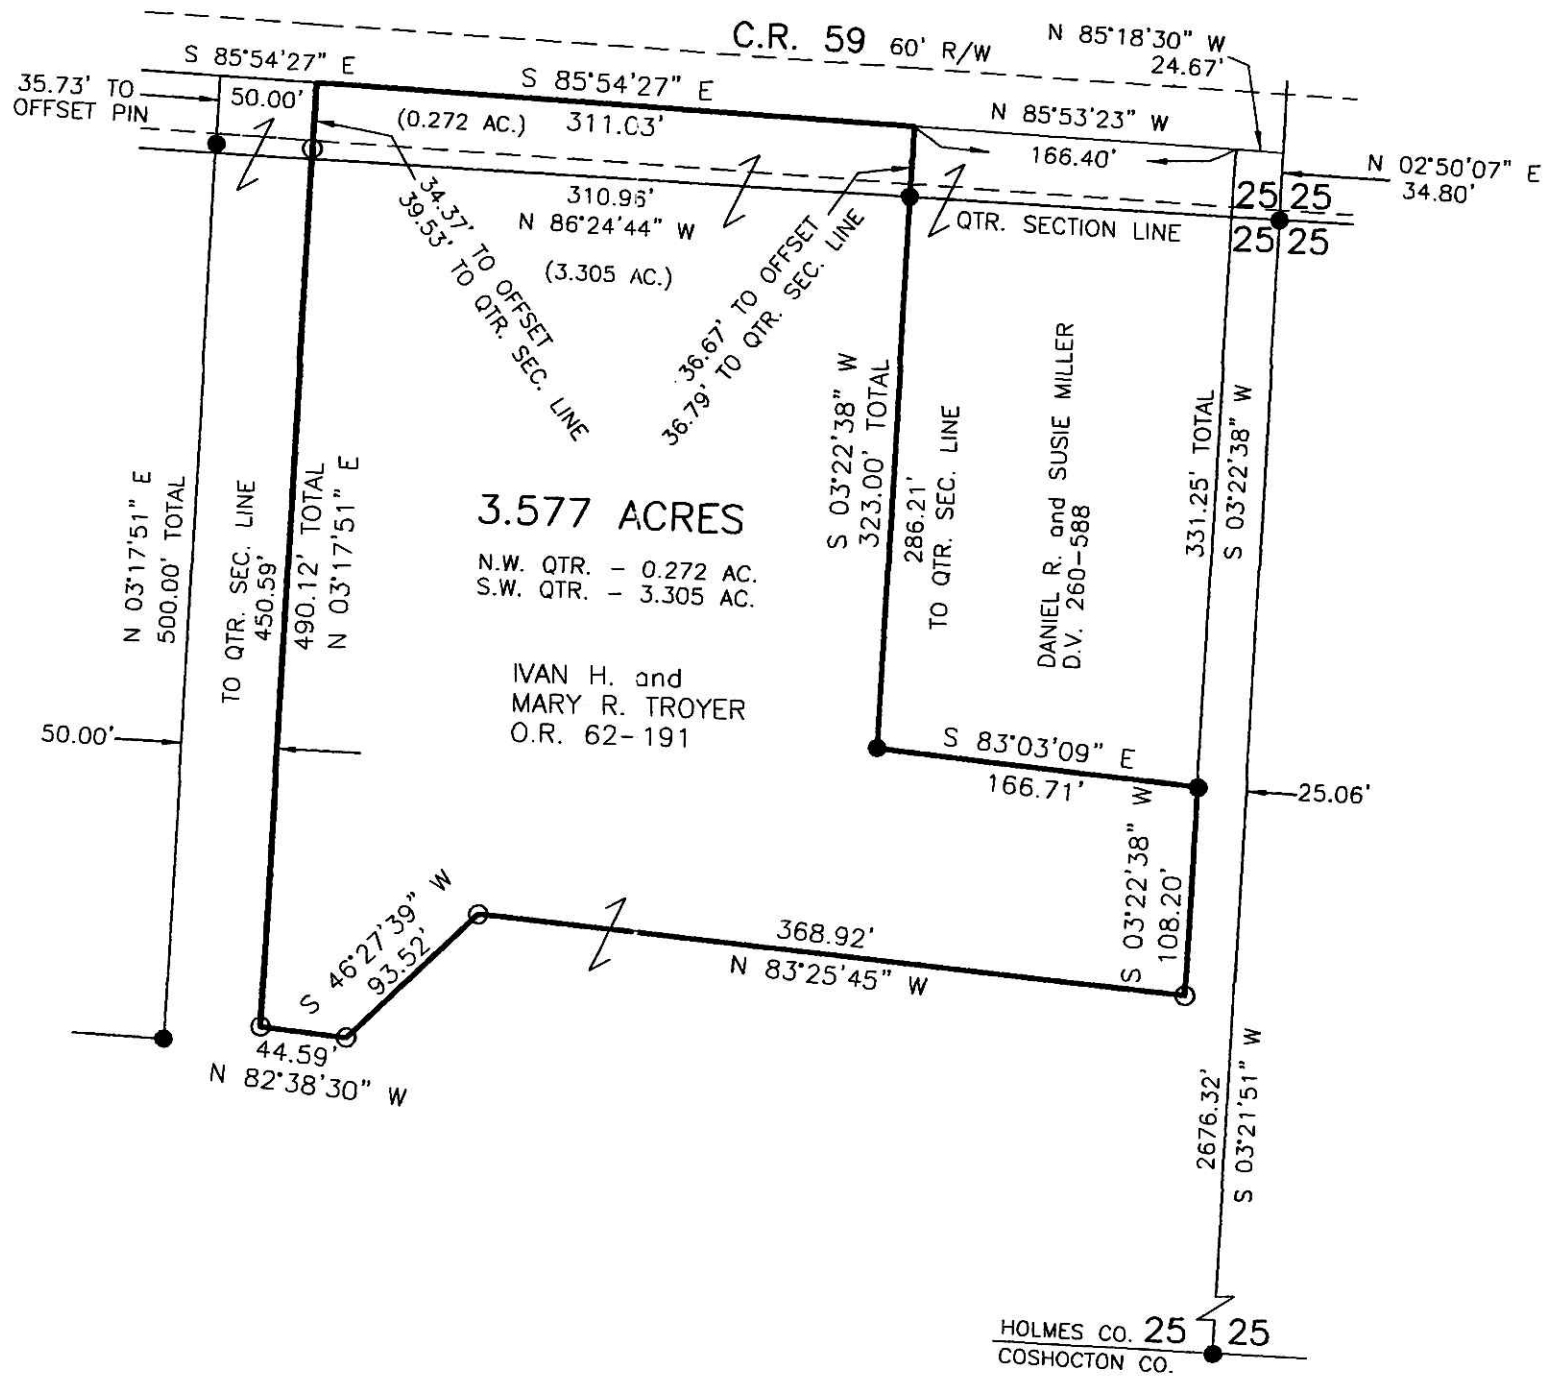

Instrument Book Page  
 201100070418 DR 19 1813

201100070418  
 Filed for Record in  
 HOLMES COUNTY, OH  
 ANITA HALL, COUNTY RECORDER  
 03-14-2011 At 03:57 pm.  
 SMALL PLAT 40.00  
 DR Book 19 Page 1813 - 1813  
 CRV 224 Pg 2004

201100070418  
 FRENCH RIDGE TITLE  
 MILLERSBURG OH 44654

REFERENCES

- DEED VOL. 260 PAGE 588
- DEED VOL. 270 PAGE 534
- O.R. VOL. 61 PAGE 899
- O.R. VOL. 62 PAGE 191
- PLAT VOL. 17 PAGE 683
- PLAT VOL. 17 PAGE 692

BEARINGS FROM PLAT VOL. 17 PAGE 692



I CERTIFY THIS SURVEY TO BE CORRECT TO THE BEST OF MY KNOWLEDGE.

*Donald C. Baker*  
 DONALD C. BAKER P.S. 6938  
 DATE: MAY 3, 2010  
 FDB\KES  
 FILE NAME: WORK3\S-177-10\MLD



DONALD C. BAKER SURVEYING  
 138 N. CLAY STREET  
 MILLERSBURG, OHIO 44654  
 PH. 330-674-4788  
 FAX 330-674-6027

PLAT APPROVED  
*10-6-2010*