

RETRACEMENT SURVEY OF TRACT 3 OF D.V. 176-748
 CLARK TOWNSHIP
 S.E. QTR. SECTION 24
 T-8 N; R-5 W
 HOLMES COUNTY, OHIO

201100070634
 Filed for Record in
 HOLMES COUNTY, OH
 ANITA HALL, COUNTY RECORDER
 03-29-2011 At 03:39 PM
 SMALL PLAT 40.00
 OR Book 19 Page 1816 - 1816
 201100070634 ORV 224 Pg. 3092
 PAUL MILLER ATTY
 MILLERSBURG OH 44654

SURVEYED FOR: NOAH J. MILLER

REFERENCES

- DEED VOL. 176 PAGE 748
- DEED VOL. 225 PAGE 839
- DEED VOL. 235 PAGE 859
- O.R. VOL. 63 PAGE 840
- O.R. VOL. 201 PAGE 2910
- O.R. VOL. 217 PAGE 2441
- PLAT VOL. 7 PAGES 477 & 478
- PLAT VOL. 10 PAGES 46, 219 & 357
- PLAT VOL. 11 PAGES 152, 153 & 172
- PLAT VOL. 17 PAGE 721
- BEARINGS FROM PLAT VOL. 17 PAGE 721


0 200 400



SCALE: 1"=200'

- STONE FOUND
- ▲ R.R. SPIKE FOUND
- 5/8" REBAR FOUND UNLESS OTHERWISE NOTED
- △ R.R. SPIKE SET
- 5/8" REBAR SET WITH I.D. CAP I.D. CAP MARKED "BAKER 6938"

STONE WITH "X" 24 23
 24 23

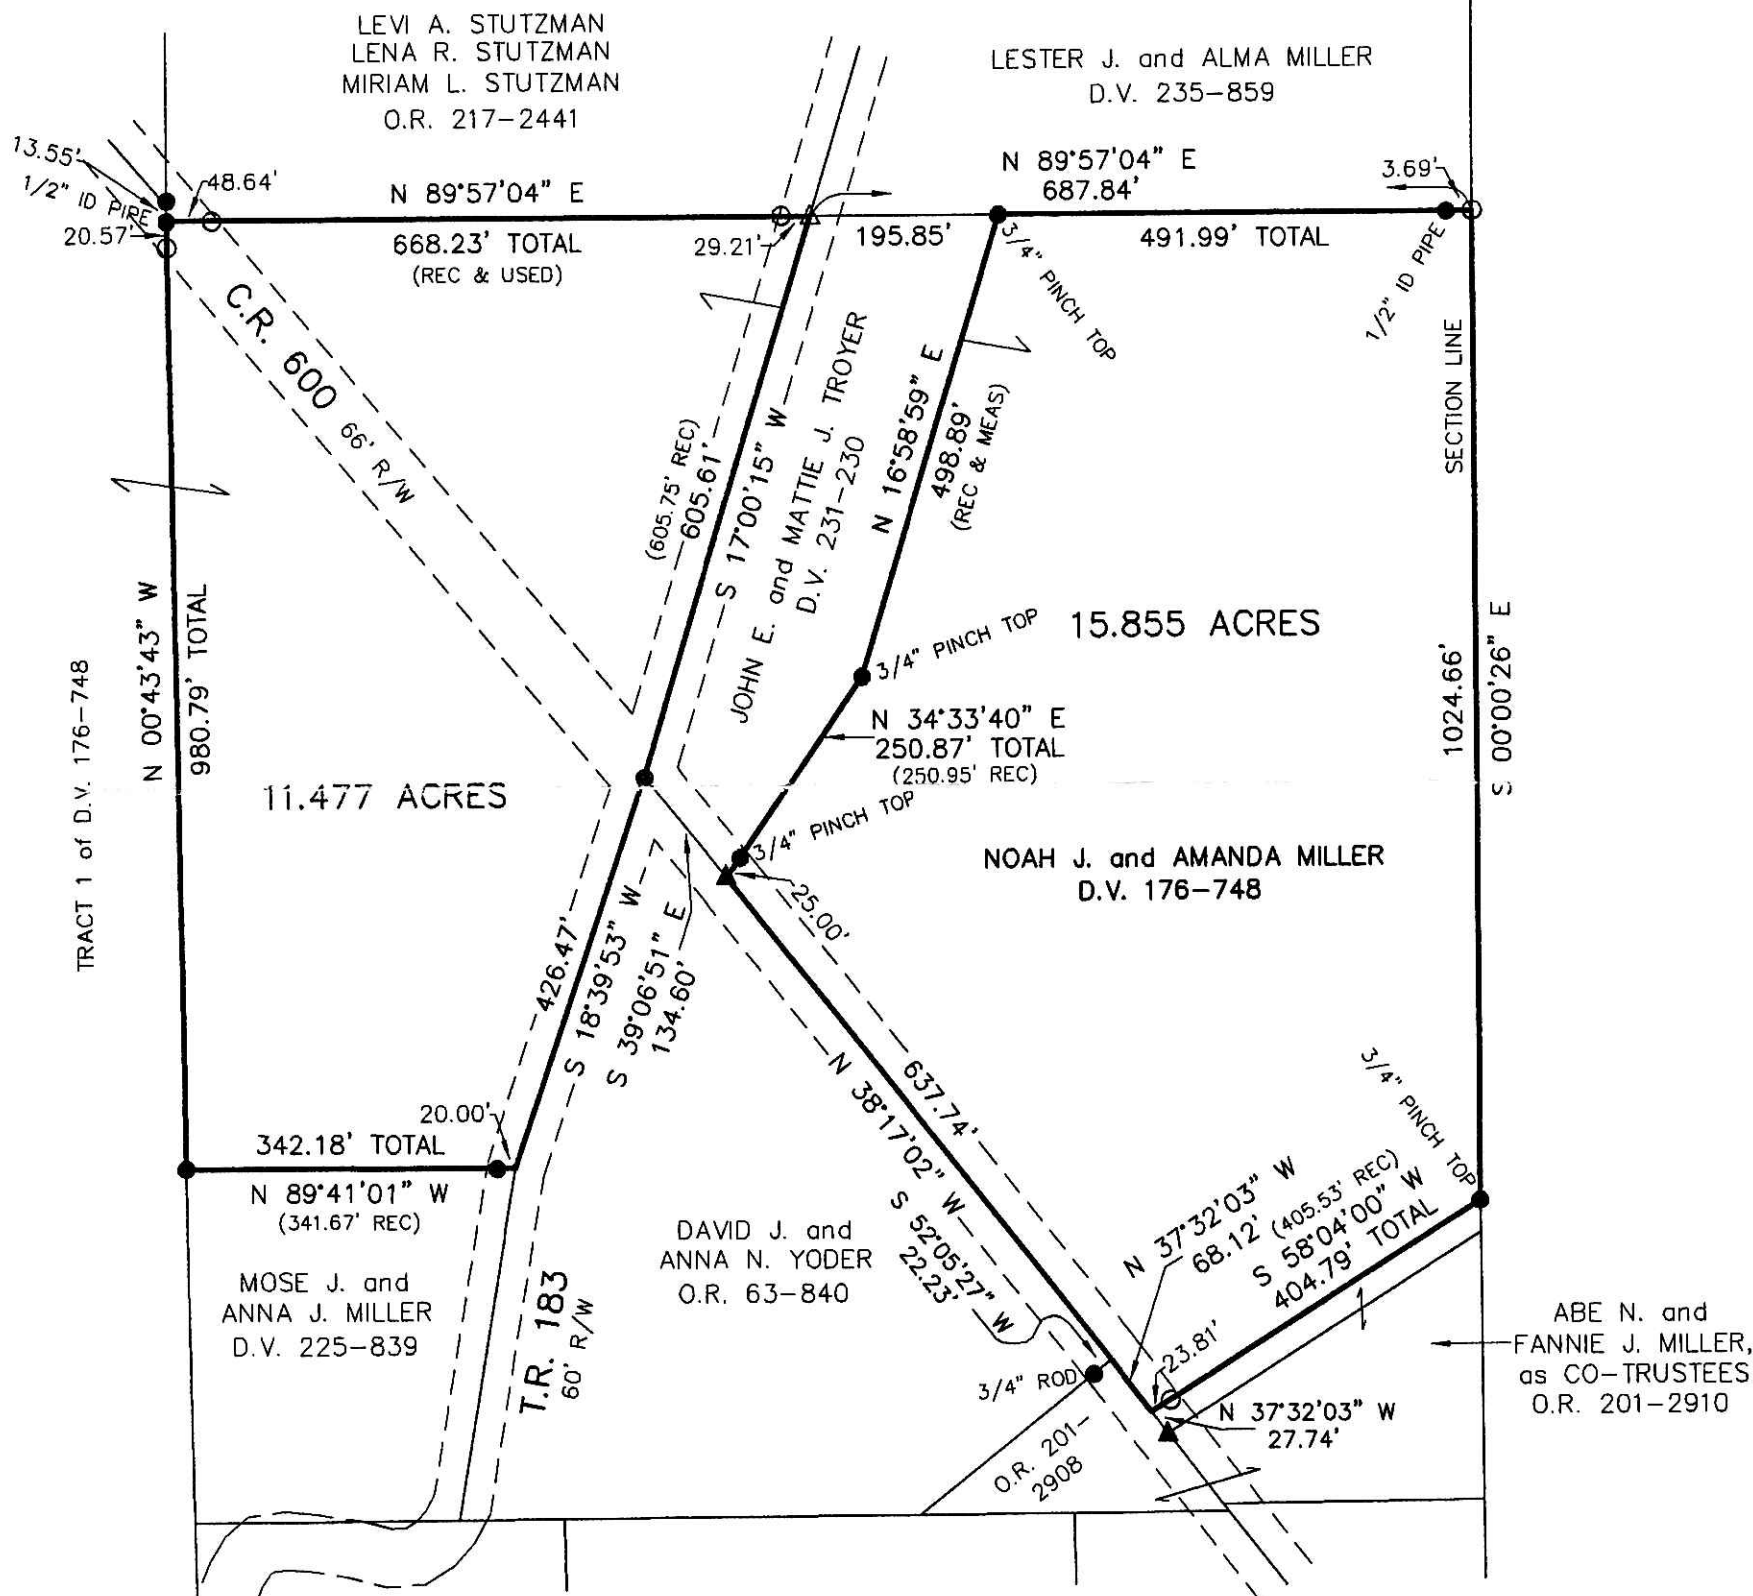

APPROVED FOR TRANSFER ONLY
 NO SUBDIVISION PLAT REQUIRED
 (O.R.C. 711.001 & 711.131
 Lot(s) not for building unless
 approved by Board of Health,
 HOLMES CO. PLANNING COMM.
 By MH Date 10/27/10

I CERTIFY THIS SURVEY TO BE CORRECT TO THE BEST OF MY KNOWLEDGE.

Donald C. Baker
 DONALD C. BAKER P.S. 6938
 DATE: OCT. 13, 2010
 FDB\CJG
 FILE NAME: WORK4\S-408-10\ERZ

PLAT APPROVED

10/26/2010



DONALD C. BAKER SURVEYING
 138 N. CLAY STREET
 MILLERSBURG, OHIO 44654
 PH. 330-674-4788
 FAX 330-674-6027