

RETRACEMENT SURVEY OF D.V. 238-481

CLARK TOWNSHIP
S.E. QTR. SECTION 16
T-8 N; R-4 W
HOLMES COUNTY, OHIO

SURVEYED FOR: ROY J. TROYER


REFERENCES

- DEED VOL. 218 PAGE 781
- DEED VOL. 238 PAGE 481
- DEED VOL. 240 PAGE 204
- DEED VOL. 269 PAGE 308
- O.R. VOL. 75 PAGE 734
- O.R. VOL. 184 PAGE 1565
- O.R. VOL. 187 PAGE 2399
- O.R. VOL. 190 PAGE 1924
- O.R. VOL. 191 PAGE 477
- O.R. VOL. 199 PAGE 2935
- O.R. VOL. 204 PAGE 2848
- PLAT VOL. 2 PAGE 432
- PLAT VOL. 4 PAGE 111
- PLAT VOL. 10 PAGES 68 & 923
- PLAT VOL. 12 PAGE 834
- PLAT VOL. 14 PAGE 846
- PLAT VOL. 18 PAGE 412
- PLAT VOL. 19 PAGES 533, 661 & 767
- BEARINGS FROM PLAT VOL. 19 PAGE 533

Instrument 201100070650 DR Book Page 19 1817

201100070650
Filed for Record in
HOLMES COUNTY, OH
ANITA HALL, COUNTY RECORDER
03-31-2011 At 09:58 AM
PLAT MED 43.20
OR Book 19 Page 1817-1817
OR 224 p 3153

201100070650
MONROE STREET
TITLE
MILLERSBURG OH

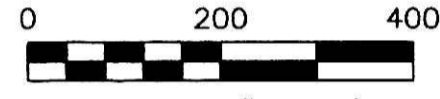


SCALE: 1"=200'

- STONE FOUND
- ▲ R.R. SPIKE FOUND
- 5/8" REBAR FOUND UNLESS OTHERWISE NOTED
- △ R.R. SPIKE SET
- 5/8" REBAR SET WITH I.D. CAP I.D. CAP MARKED "BAKER 6938"



I CERTIFY THIS SURVEY TO BE CORRECT TO THE BEST OF MY KNOWLEDGE.

Aaron L. Gerber
AARON L. GERBER P.S. 8379
DATE: FEB. 15, 2011
ALG\ERZ-JDD
FILE NAME: WORK3\S-33-11\ERZ

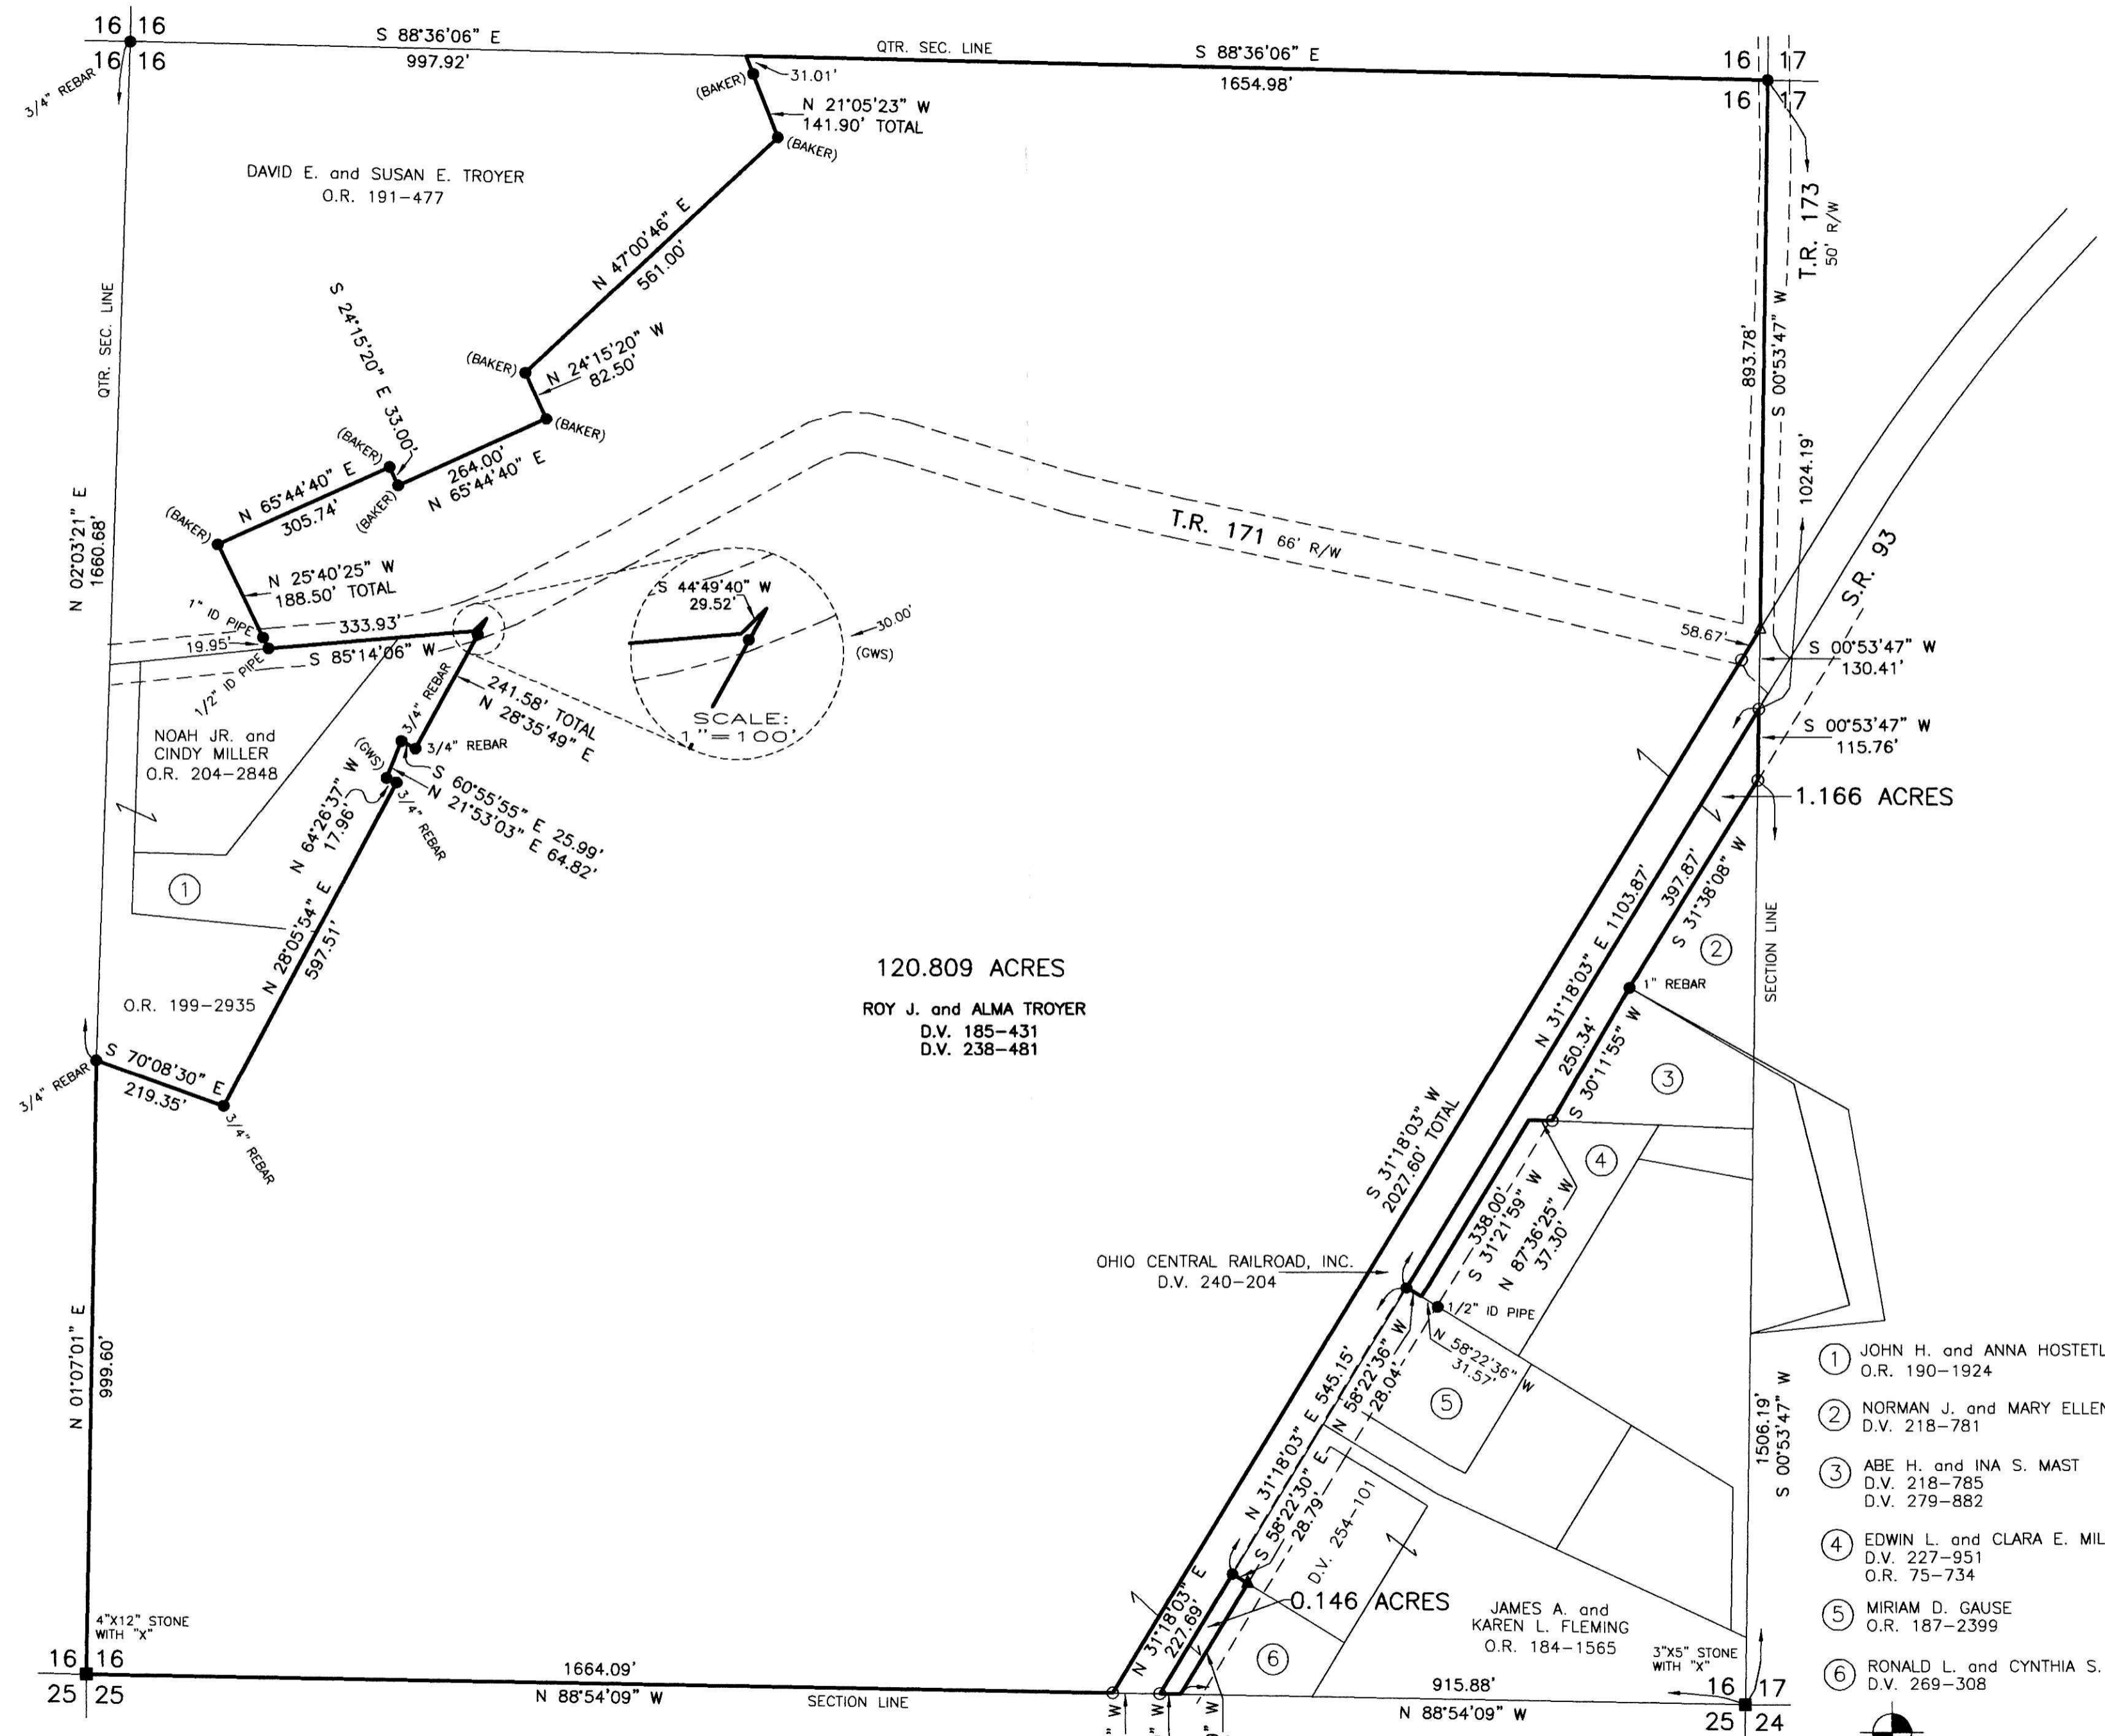

- ① JOHN H. and ANNA HOSTETLER
O.R. 190-1924
- ② NORMAN J. and MARY ELLEN TROYER
D.V. 218-781
- ③ ABE H. and INA S. MAST
D.V. 218-785
D.V. 279-882
- ④ EDWIN L. and CLARA E. MILLER
D.V. 227-951
O.R. 75-734
- ⑤ MIRIAM D. GAUSE
O.R. 187-2399
- ⑥ RONALD L. and CYNTHIA S. AXT
D.V. 269-308

APPROVED FOR TRANSFER ONLY
NO SUPERVISION PLAT REQUIRED
(O.R.C. 711.031 & 711.131
Lots) not for building unless
approved by Board of Health.
HOLMES CO. PLANNING COMM.
By *JB* Date *3-2-11*

DONALD C. BAKER SURVEYING
138 N. CLAY STREET
MILLERSBURG, OHIO 44654
PH. 330-674-4788
FAX 330-674-6027

PLAT APPROVED

2/28/2011