

REFERENCES

DEED VOL. 259 PAGE 127
 DEED VOL. 264 PAGE 382
 O.R. VOL. 37 PAGE 730
 O.R. VOL. 171 PAGE 3477
 O.R. VOL. 175 PAGE 2820
 O.R. VOL. 195 PAGE 1497
 O.R. VOL. 212 PAGE 434
 PLAT VOL. 5 PAGE 110
 PLAT VOL. 14 PAGE 595
 PLAT VOL. 19 PAGE 61
 PLAT VOL. 10 PAGE 215

BEARINGS FROM
 PLAT VOL. 19 PAGE 61

LEVI A. and ANNA SWARTZENTRUBER
 D.V. 242-797
 D.V. 264-382

WALNUT CREEK TOWNSHIP
 1ST. QTR., LOTS 13 & 14
 T-9 N; R-5 W
 HOLMES COUNTY, OHIO

SURVEYED FOR: ALLEN SCHROCK

0 200 400



SCALE: 1"=200'


- ▲ R.R. SPIKE FOUND
- 5/8" REBAR FOUND UNLESS OTHERWISE NOTED
- △ R.R. SPIKE SET
- 5/8" REBAR SET WITH I.D. CAP I.D. CAP MARKED "BAKER 6938"

APPROVED FOR TRANSFER ONLY
 NO SUBDIVISION PLAT REQUIRED
 (O.R.C. 711.001 & 711.131)
 Lot(s) not for building unless
 approved by Board of Health.
 HOLMES CO. PLANNING COMMISSION

By Date 4/14/11

201100070880
 Filed for Record in
 HOLMES COUNTY, OH
 ANITA HALL, COUNTY RECORDER
 04-12-2011 At 01:39 pm.
 SMALL PLAT 40.00
 OR Book 19 Page 1818 - 1818
 ORV 225 pgs 724, 726, 728,
 730, 733, 735

201100070880
 HEARTLAND TITLE
 MILLERSBURG OH 44654

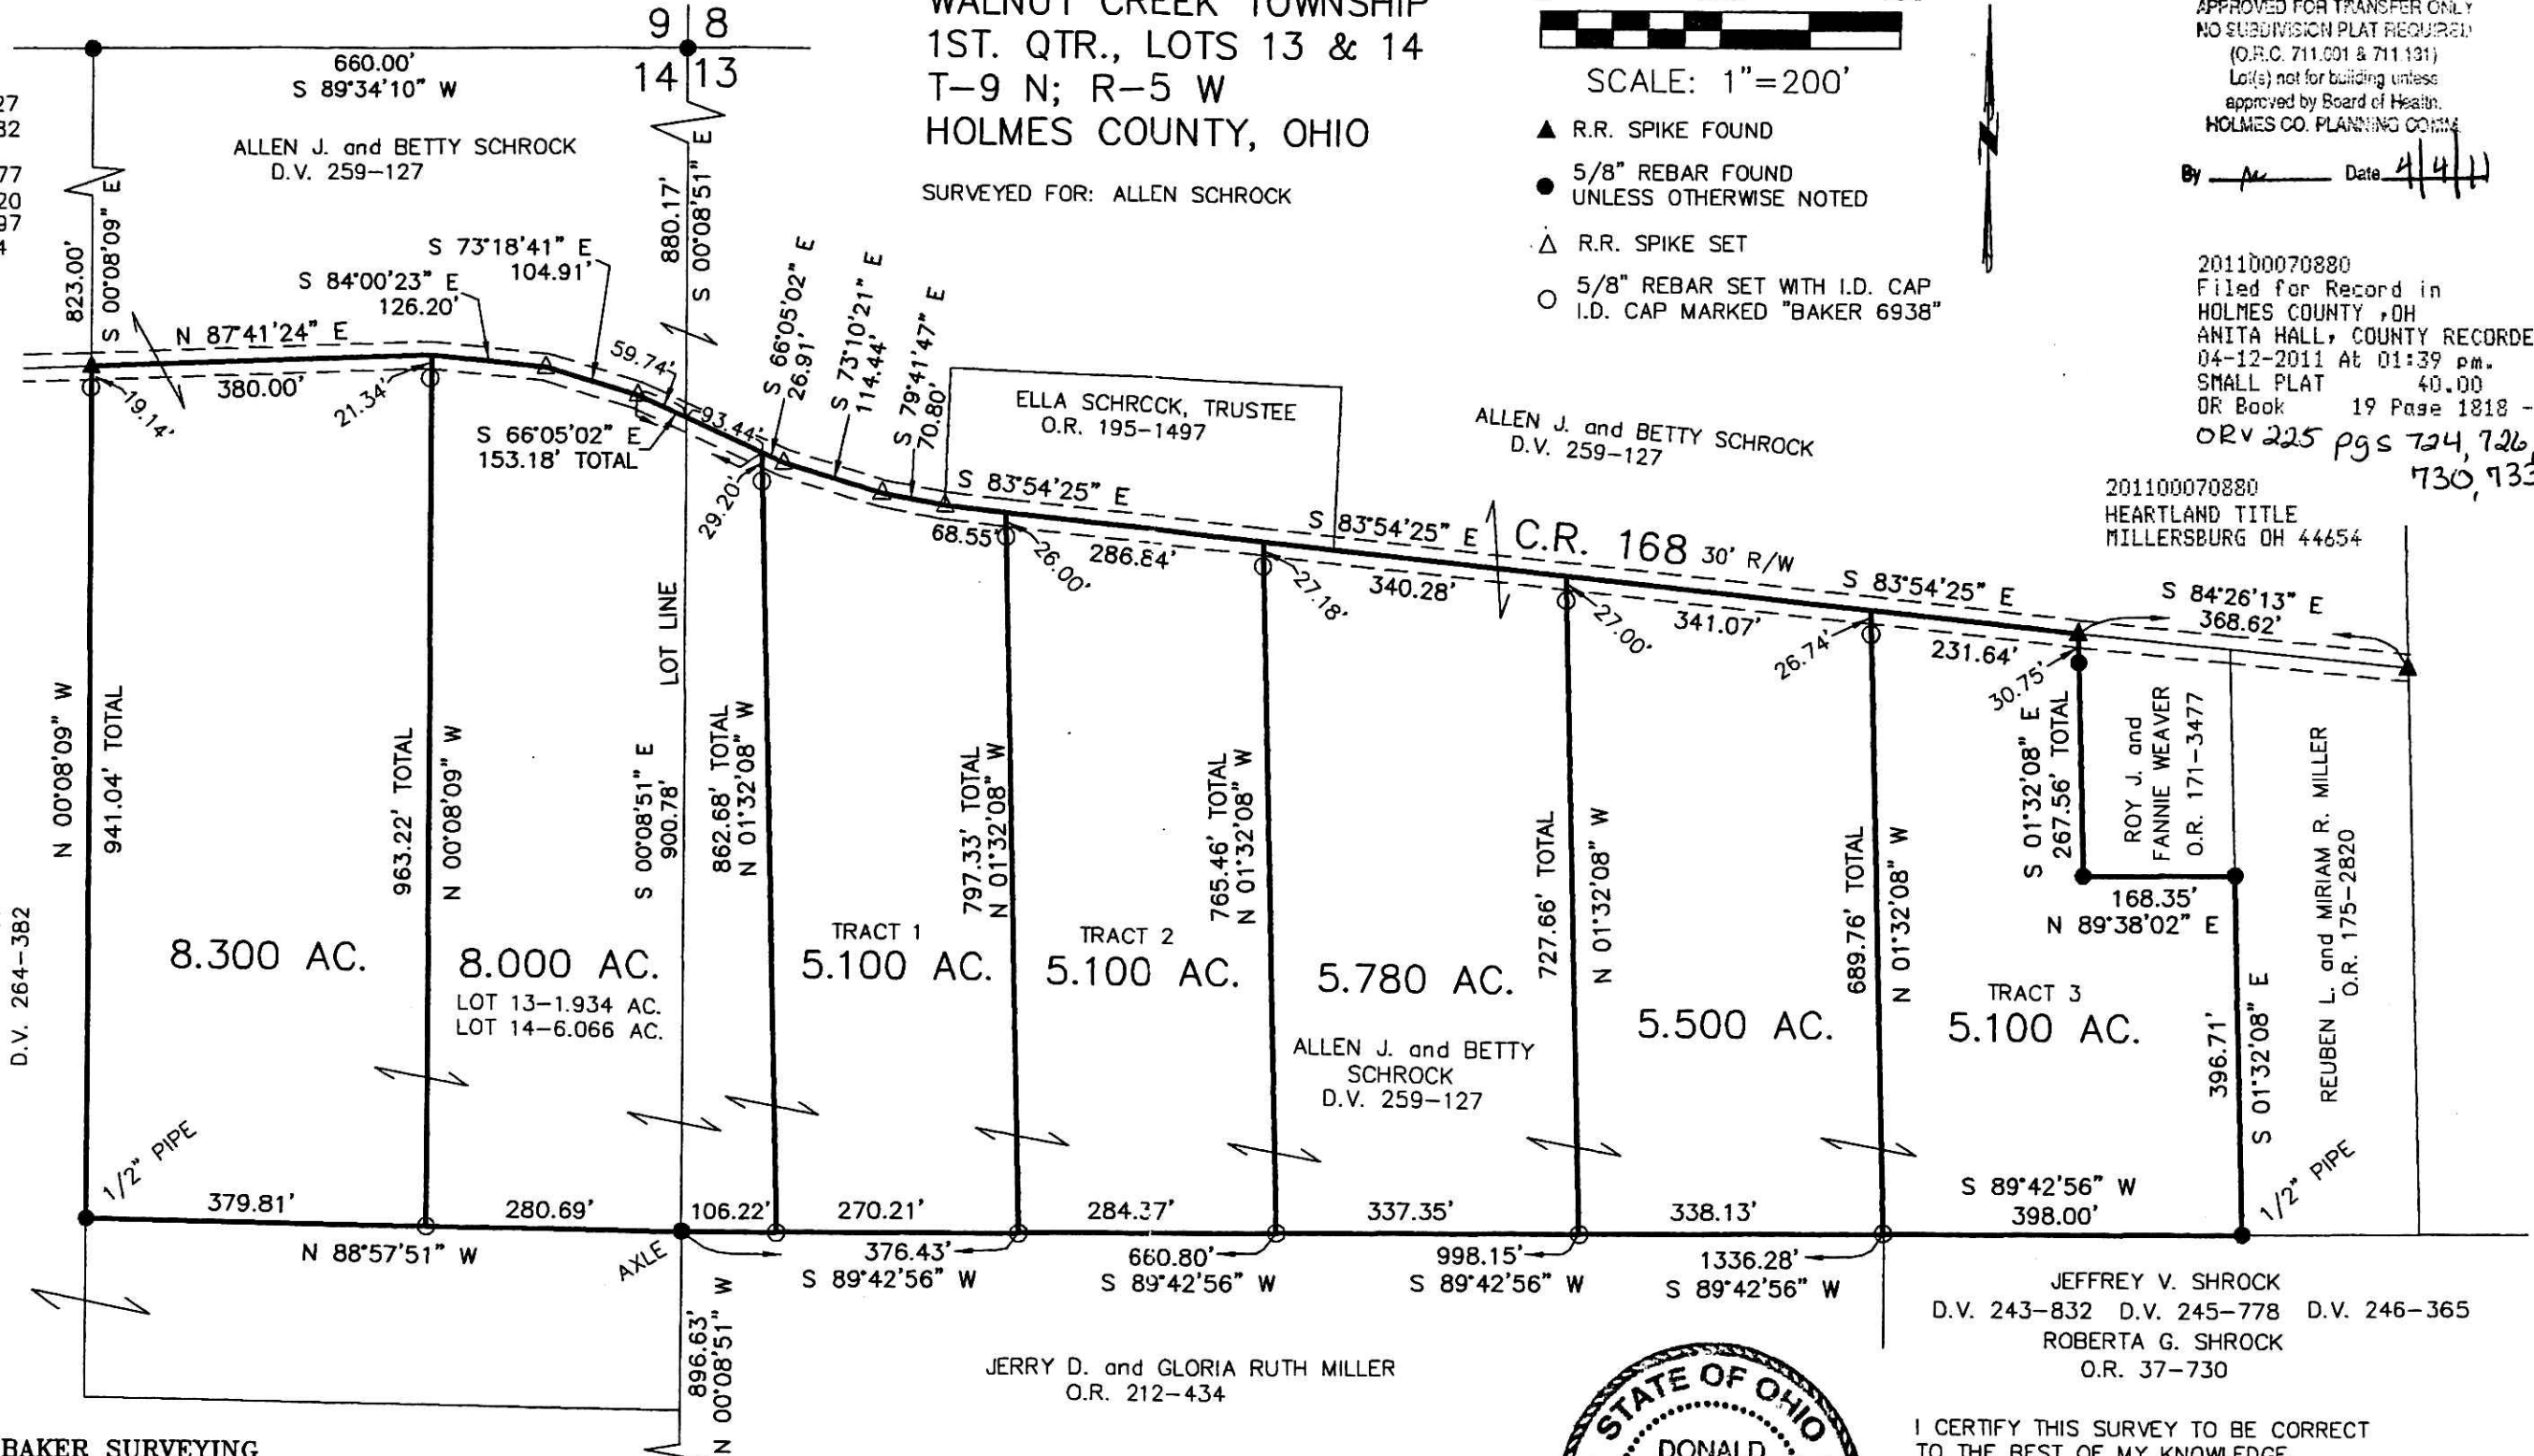

DONALD C. BAKER SURVEYING
 138 N. CLAY STREET
 MILLERSBURG, OHIO 44654
 PH. 330-674-4788
 FAX 330-674-6027

JERRY D. and GLORIA RUTH MILLER
 O.R. 212-434

JEFFREY V. SHROCK
 D.V. 243-832 D.V. 245-778 D.V. 246-365
 ROBERTA G. SHROCK
 O.R. 37-730



I CERTIFY THIS SURVEY TO BE CORRECT
 TO THE BEST OF MY KNOWLEDGE.

Donald C. Baker
 DONALD C. BAKER P.S. 6938

DATE: MARCH 14, 2011
 ALG/CJG
 FILE NAME: WORK4\S-566-10

PLAT APPROVED

4/1/2011