

PAINT TOWNSHIP
 S.W. QTR. SECTION 3
 S.E. QTR. SECTION 4
 T-14 N; R-11 W
 HOLMES COUNTY, OHIO

SURVEYED FOR: JACOB YODER

REFERENCES


DEED VOL. 191 PAGE 199
 O.R. VOL. 178 PAGE 2709
 O.R. VOL. 179 PAGE 1622
 PLAT VOL. 19 PAGES 333, 365 & 1762
 BEARINGS FROM PLAT VOL. 19 PAGE 1762

Instrument 201100071107 OR Book Page 19 1825

201100071107
 Filed for Record in
 HOLMES COUNTY, OH
 ANITA HALL, COUNTY RECORDER
 04-28-2011 At 01:44 pm.
 SMALL PLAT 40.00
 OR Book 19 Page 1825 - 1825


OR 225p1884

201100071107
 PAUL A
 MILLER LAW
 MILLERSBURG OH

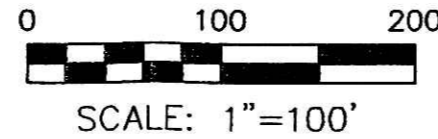

- 5/8" REBAR FOUND UNLESS OTHERWISE NOTED
- 5/8" REBAR SET WITH I.D. CAP I.D. CAP MARKED "BAKER 6938"

DENNIS R. SCHEUFLER
 O.R. 178-2704
 O.R. 178-2709

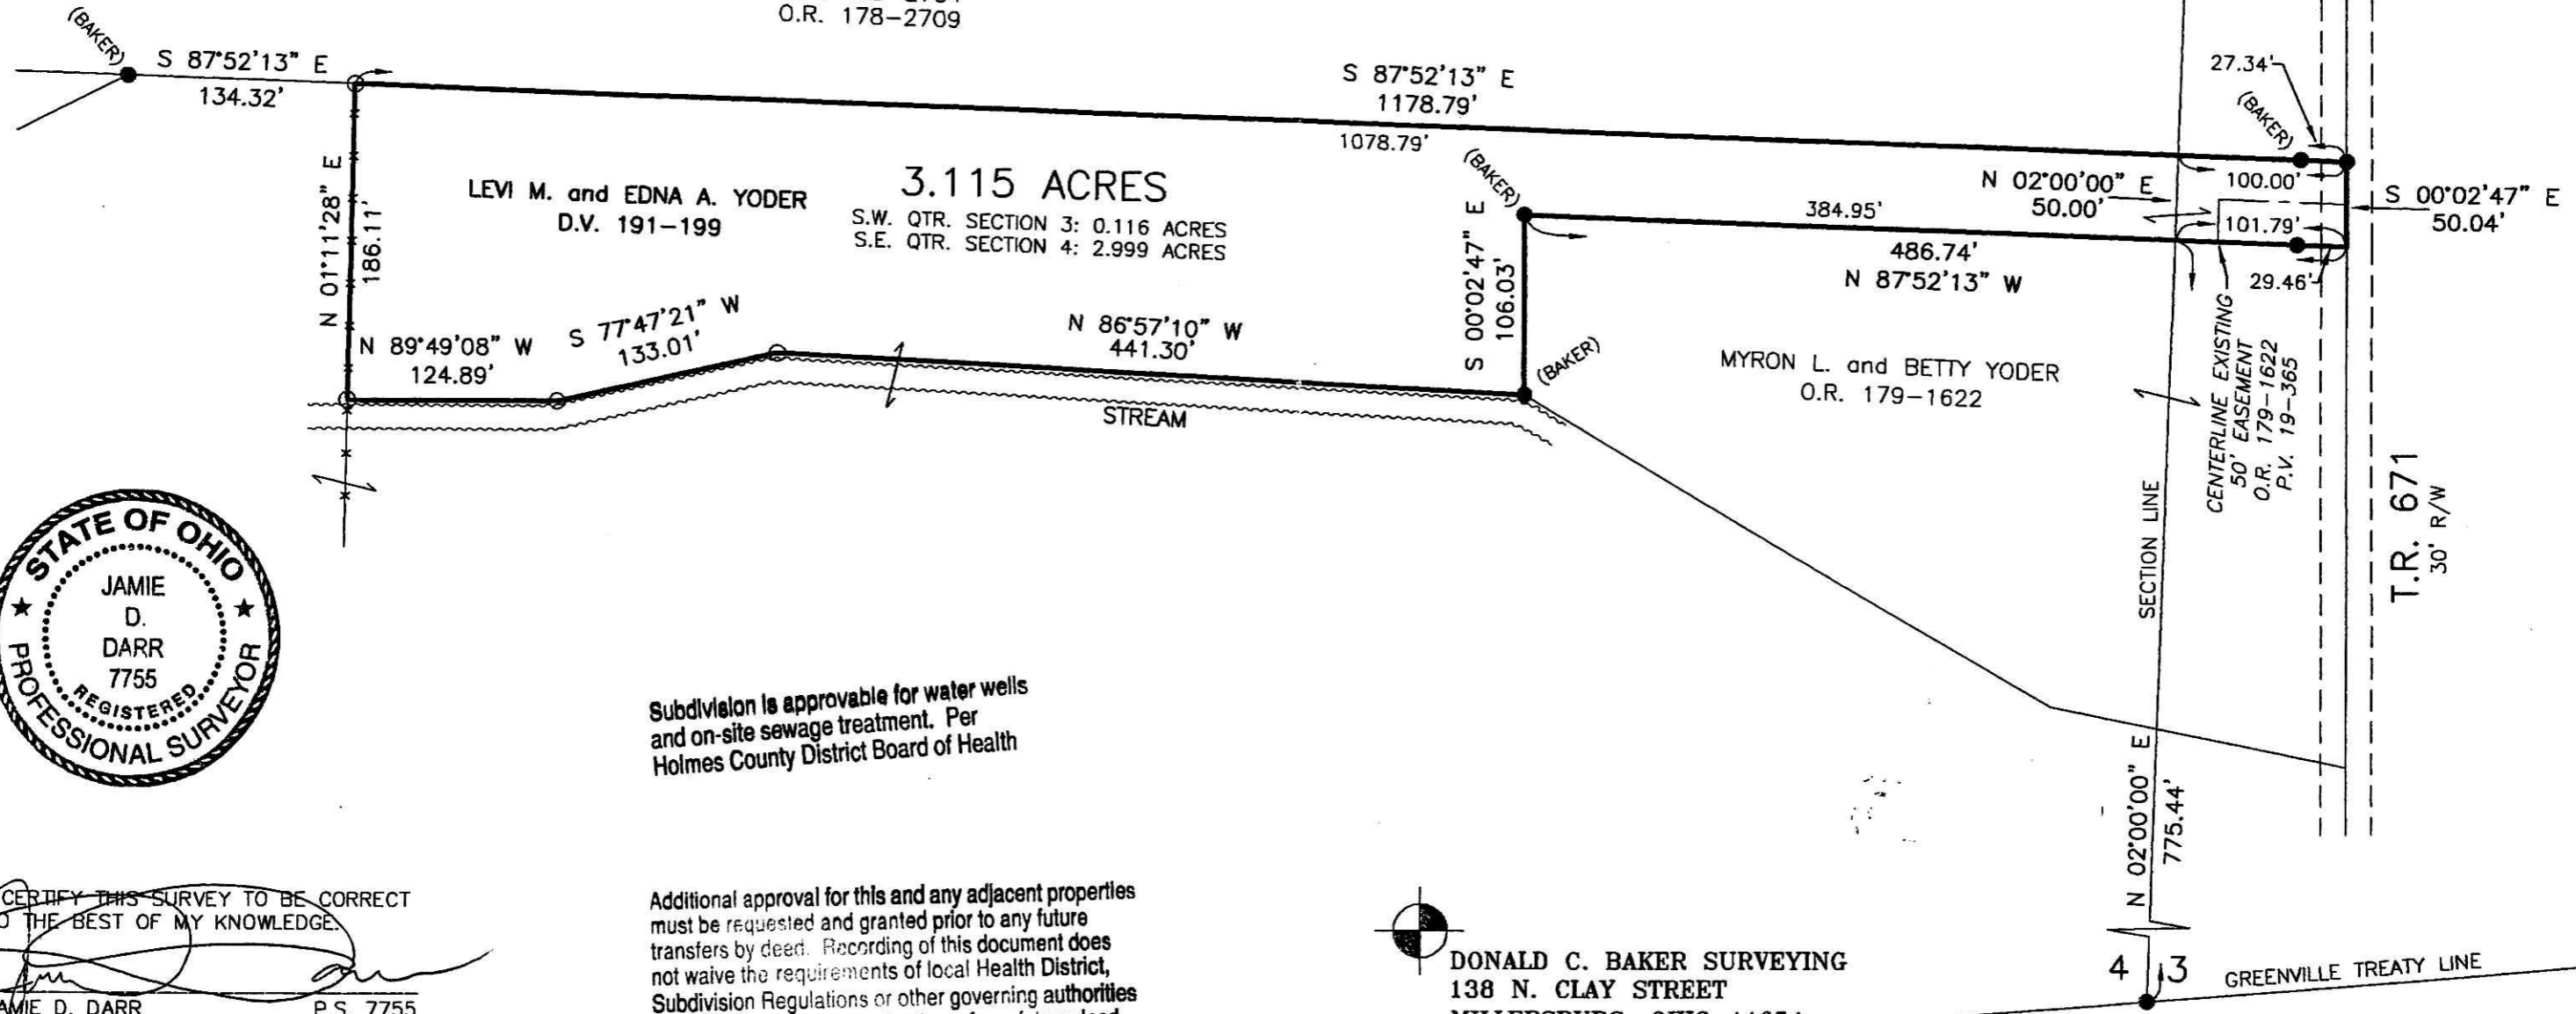

Subdivision is approvable for water wells and on-site sewage treatment. Per Holmes County District Board of Health

Additional approval for this and any adjacent properties must be requested and granted prior to any future transfers by deed. Recording of this document does not waive the requirements of local Health District, Subdivision Regulations or other governing authorities which may be in effect at the time of any future deed transfer.



DONALD C. BAKER SURVEYING
 138 N. CLAY STREET
 MILLERSBURG, OHIO 44654
 PH. 330-674-4788
 FAX 330-674-6027

I CERTIFY THIS SURVEY TO BE CORRECT TO THE BEST OF MY KNOWLEDGE.

JAMIE D. DARR P.S. 7755
 DATE: FEB. 8, 2011
 JDD/KES
 FILE NAME: WORK3\S-37-11\ERZ

PLAT APPROVED

4/6/2011