

0 100 200



SCALE: 1"=100'

- STONE FOUND
- 5/8" REBAR FOUND UNLESS OTHERWISE NOTED
- 5/8" REBAR SET WITH I.D. CAP I.D. CAP MARKED "BAKER 6938"

REFERENCES

- DEED VOL. 171 PAGE 487
- DEED VOL. 258 PAGE 659
- DEED VOL. 228 PAGE 214
- DEED VOL. 212 PAGE 856
- PLAT VOL. 5 PAGE 36
- PLAT VOL. 10 PAGE 451
- PLAT VOL. 19 PAGE 230
- PLAT VOL. 19 PAGE 1752

BEARINGS FROM PLAT VOL. 19 PAGE 1752


201100071121
Filed for Record in
HOLMES COUNTY, OH
ANITA HALL, COUNTY RECORDER
04-29-2011 At 11:14 am.
SMALL PLAT 40.00
OR Book 19 Page 1826 - 1826

OR 225p 1957

KNOX TOWNSHIP
4TH. QTR., LOT 39
T-9 N; R-9 W
HOLMES COUNTY, OHIO

SURVEYED FOR: ATTY. GARRETT ROACH

201100071121
CRITCHFIELD...
& JOHNSTON ATTYS
MILLERSBURG OH

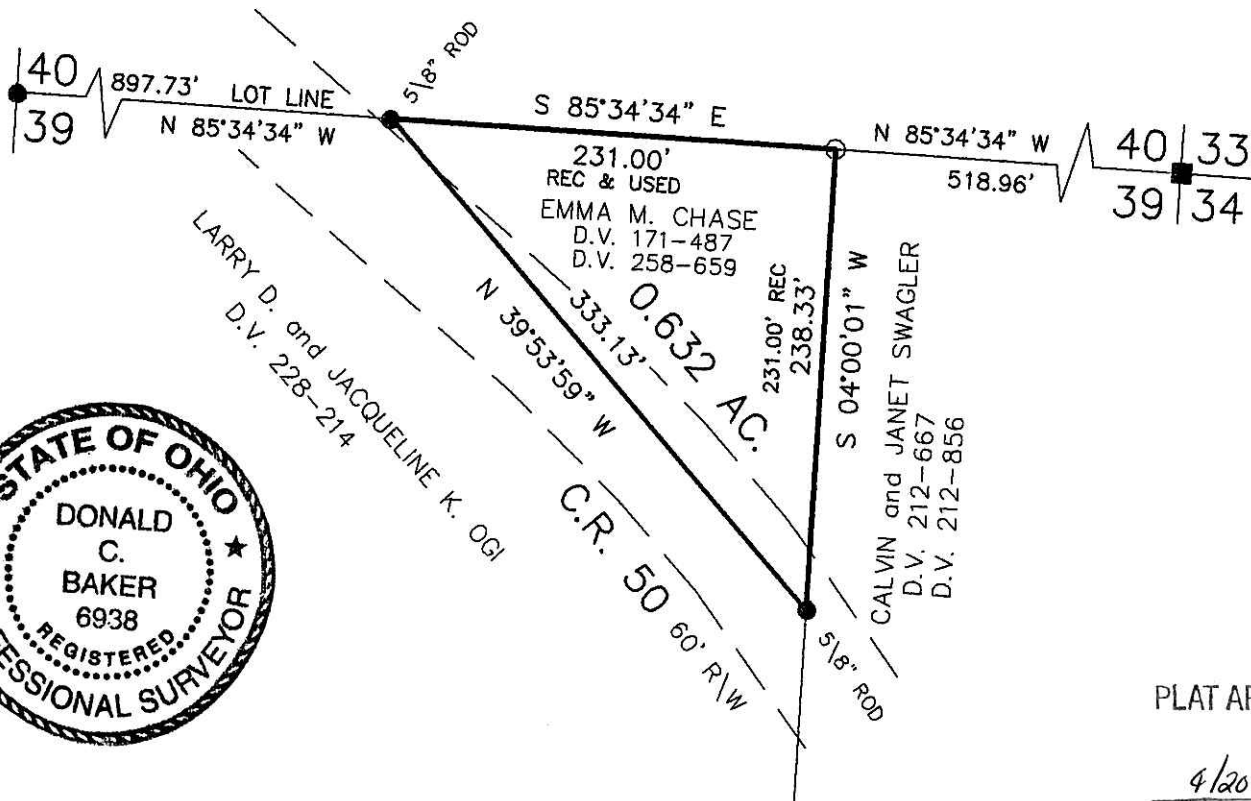


PLAT APPROVED

4/20/2011

I CERTIFY THIS SURVEY TO BE CORRECT TO THE BEST OF MY KNOWLEDGE.

Donald C. Baker

DONALD C. BAKER P.S. 6938
DATE: MARCH 23, 2011
ALG\JDD
FILE NAME: WORK3\S-91-11

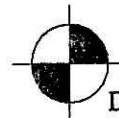

DONALD C. BAKER SURVEYING
138 N. CLAY STREET
MILLERSBURG, OHIO 44654
PH. 330-674-4788
FAX 330-674-6027