

0 100 200



SCALE: 1"=100'

- STONE FOUND
- ▲ R.R. SPIKE FOUND
- 5/8" REBAR FOUND
- UNLESS OTHERWISE NOTED

REFERENCES


- O.R. VOL. 222 PAGE 3032
- O.R. VOL. 27 PAGE 621
- O.R. VOL. 183 PAGE 332
- O.R. VOL. 42 PAGE 384
- PLAT VOL. 17 PAGE 35
- BEARINGS FROM PLAT VOL. 17 PAGE 35

RICHLAND TOWNSHIP  
 S.E. QTR. SECTION 2  
 T-8 N; R-9 W  
 HOLMES COUNTY, OHIO

SURVEYED FOR: RESOURCETITLE

Instrument 201100071194 DR  
 Book Page 19 1828

201100071194  
 Filed for Record in  
 HOLMES COUNTY, OH  
 ANITA HALL, COUNTY RECORDER  
 05-04-2011 At 01:21 pm.  
 SMALL PLAT 40.00  
 OR Book 19 Page 1828 - 1828  
 ORV 225 page 2330

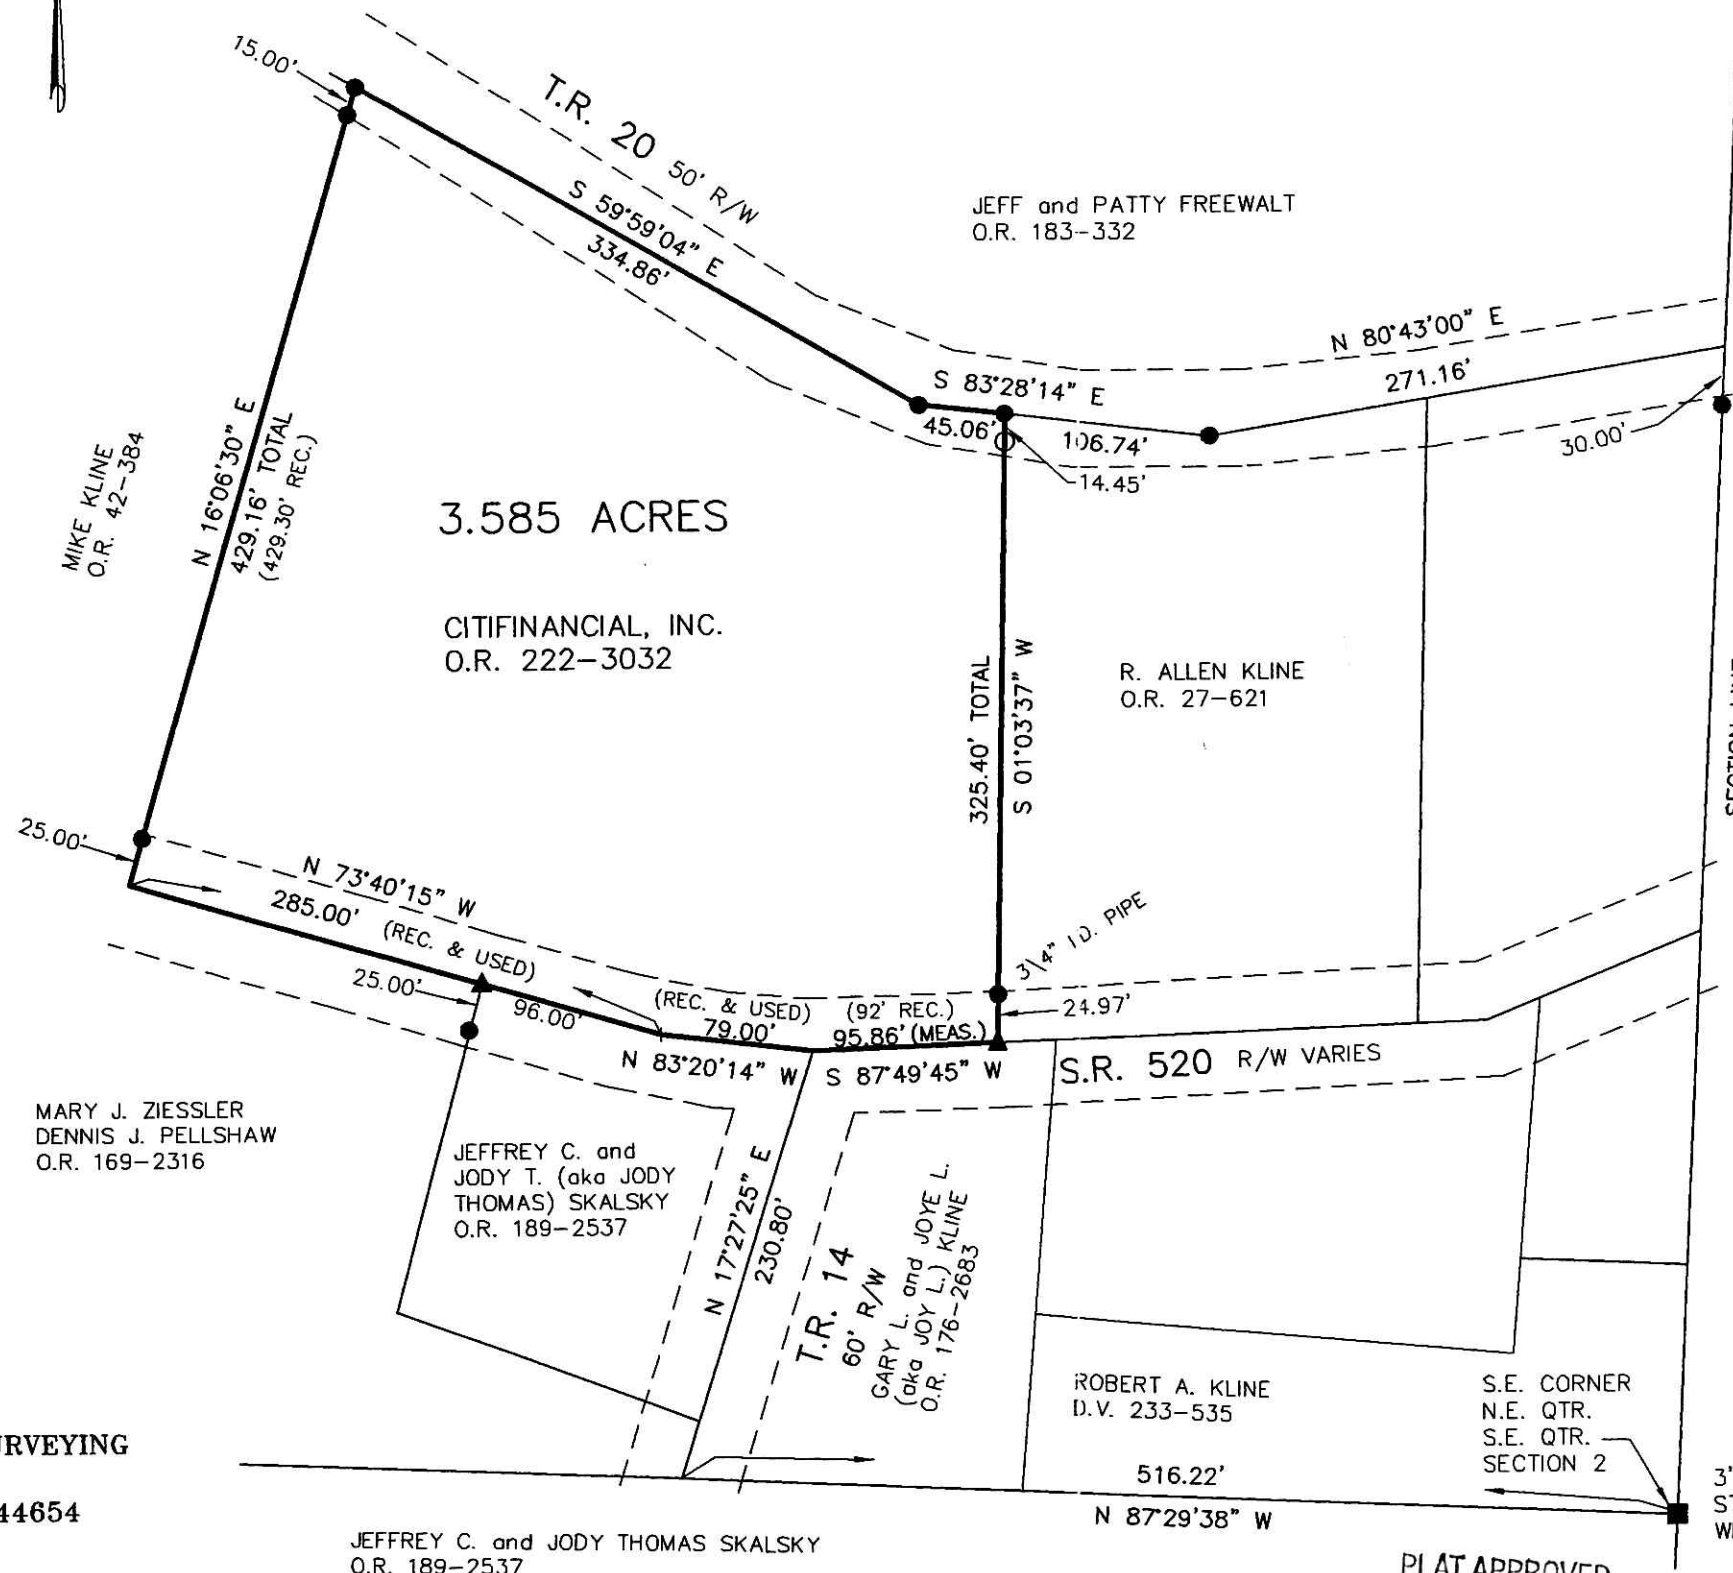

APPROVED FOR TRANSFER ONLY  
 NO SUBDIVISION PLAT REQUIRED  
 (O.R.C. 711.001 & 711.101)  
 Lot(s) not for burial unless  
 approved by Board of Health  
 HOLMES CO. PLANNING COMM.  
 By JB Date 5-3-11  
 201100071194  
 RESOURCE TITLE NATIONAL AGENCY  
 7100 E PLEASANT VALLEY RD  
 STE 100  
 INDEPENDENCE OH 44131

Subdivision is approvable for water well  
 and on-site sewage treatment. Per  
 Holmes County District Board of Health



I CERTIFY THIS SURVEY TO BE CORRECT  
 TO THE BEST OF MY KNOWLEDGE.

A.L.G.  
 AARON L. GERBER P.S. 8379  
 DATE: APRIL 12, 2011  
 ALG\CJG  
 FILE NAME: WORK4\S- 144-11\AG-MD

DONALD C. BAKER SURVEYING  
 138 N. CLAY STREET  
 MILLERSBURG, OHIO 44654  
 PH. 330-674-4788  
 FAX 330-674-6027

JEFFREY C. and JODY THOMAS SKALSKY  
 O.R. 189-2537

PLAT APPROVED

4/27/2011

3"x5" STONE WITH "X"