

VANCE SURVEYING, LTD.

15071 HYATT ROAD
MOUNT VERNON, OHIO 43050
PH. (740) 397-6296
FAX (740) 397-6032

201100071240
Filed for Record in
HOLMES COUNTY, OH
ANITA HALL, COUNTY RECORDER
05-06-2011 At 12:50 PM
SMALL PLAT 40.00
DR Book 19 Page 1831 - 1831
ORV 225 page 2519


SURVEY FOR
RUSS COCHRAN
N.W. QUARTER OF SECTION 16, RANGE 9W, TOWNSHIP 8N, USML,
RICHLAND TOWNSHIP, HOLMES COUNTY, OHIO

DRAWN BY: SRV

D.V. 242 P. 682




BEARING BASIS:
O.R. 158 P. 556

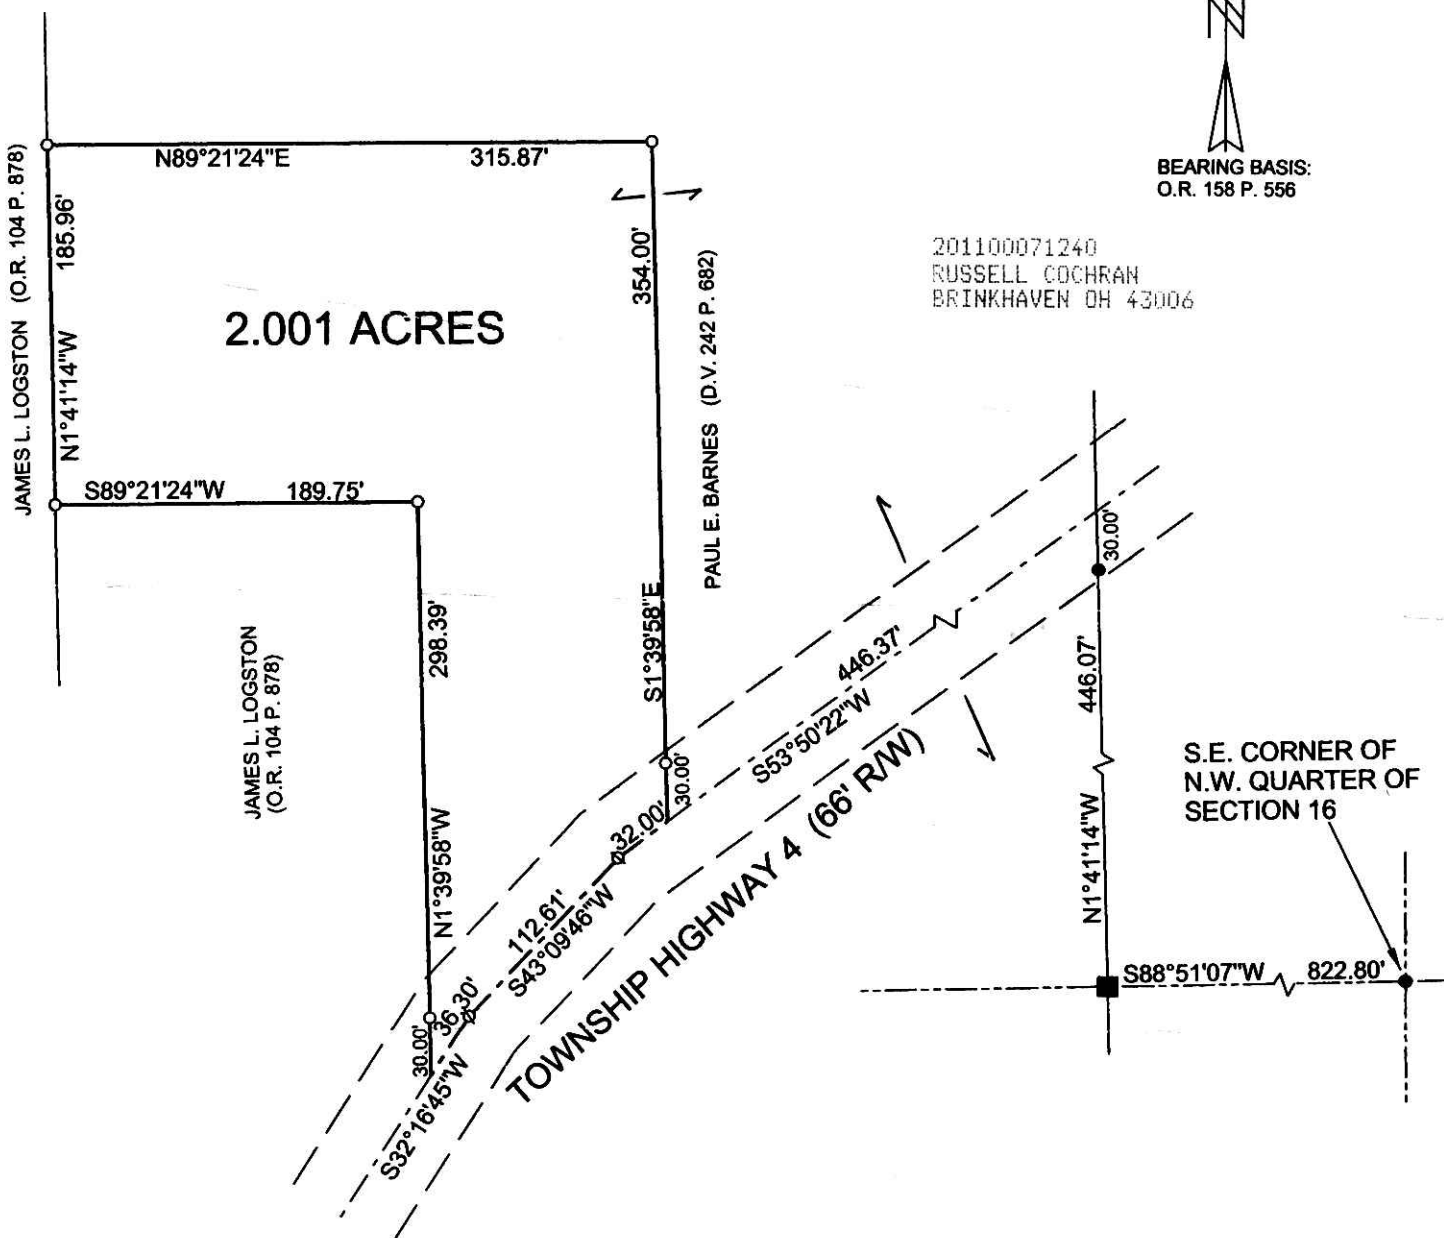

201100071240
RUSSELL COCHRAN
BRINKHAVEN OH 43006



REFERENCE MATERIALS:
HOLMES COUNTY GIS
TAX MAPS
ALL DEEDS AS SHOWN

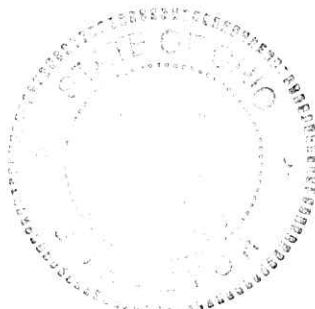

LEGEND

- IRON PIN FOUND
- STONE W/ CROSS FOUND
- ⊘ 2 1/2" MAG NAIL SET
- 5/8" x 30" IRON PIN SET W/
PLASTIC CAP STAMPED
"VANCE 7922"

PLAT APPROVED

12/7/2010

Additional approval for this and any adjacent properties must be requested and granted prior to any future transfers by deed. Recording of this document does not waive the requirements of local Health District, Subdivision Regulations or other governing authorities which may be in effect at the time of any future deed transfer.

CERTIFICATION: WE HEREBY CERTIFY THAT THE FOREGOING SURVEY WAS PREPARED FROM ACTUAL FIELD MEASUREMENTS, IN ACCORDANCE WITH CHAPTER 4733-37, OHIO ADMINISTRATION CODE.

Samuel R Vance
SAMUEL R. VANCE
REGISTERED SURVEYOR NO. 7922

OCTOBER 15, 2010