


PAINT TOWNSHIP
3RD. QTR., LOT 37
T-10 N; R-4 W
HOLMES COUNTY, OHIO

SURVEYED FOR: SUSAN B. MILLER

RETRACEMENT SURVEY OF
O.R. VOL. 185 PAGE 36

Instrument 201100071448 DR Book Page 19 1842

201100071448
Filed for Record in
HOLMES COUNTY, OH
ANITA HALL, COUNTY RECORDER
05-18-2011 AT 03:21 PM
SMALL PLAT 40.00
OR Book 19 Page 1842 - 1842
ORV 226 page 212

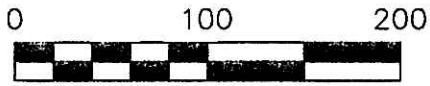

SCALE: 1"=100'

- 5/8" REBAR FOUND UNLESS OTHERWISE NOTED
- 5/8" REBAR SET WITH I.D. CAP I.D. CAP MARKED "BAKER 6938"

REFERENCES

- DEED VOL. 267 PAGE 102
- DEED VOL. 264 PAGE 108
- DEED VOL. 221 PAGE 690
- O.R. VOL. 185 PAGE 36
- O.R. VOL. 160 PAGE 781
- O.R. VOL. 167 PAGE 1339
- O.R. VOL. 205 PAGE 2349
- O.R. VOL. 205 PAGE 2359
- PLAT VOL. 16 PAGE 387
- PLAT VOL. 19 PAGE 119


BEARINGS FROM PLAT VOL. 19 PAGE 119

- (A) MERVIN N. and MARTHA HERSHBERGER SCHLARACH D.V. 205-789 D.V. 221-690
- (B) MARTHA A. and BETTY A. HERSHBERGER O.R. 132-785



I CERTIFY THIS SURVEY TO BE CORRECT TO THE BEST OF MY KNOWLEDGE.

Eric R. Zaugg
ERIC R. ZAUGG P.S. 8309
DATE: MARCH 29, 2011
ERZ\JDD\CJG
FILE NAME: WORK3\S-99-11\MLD

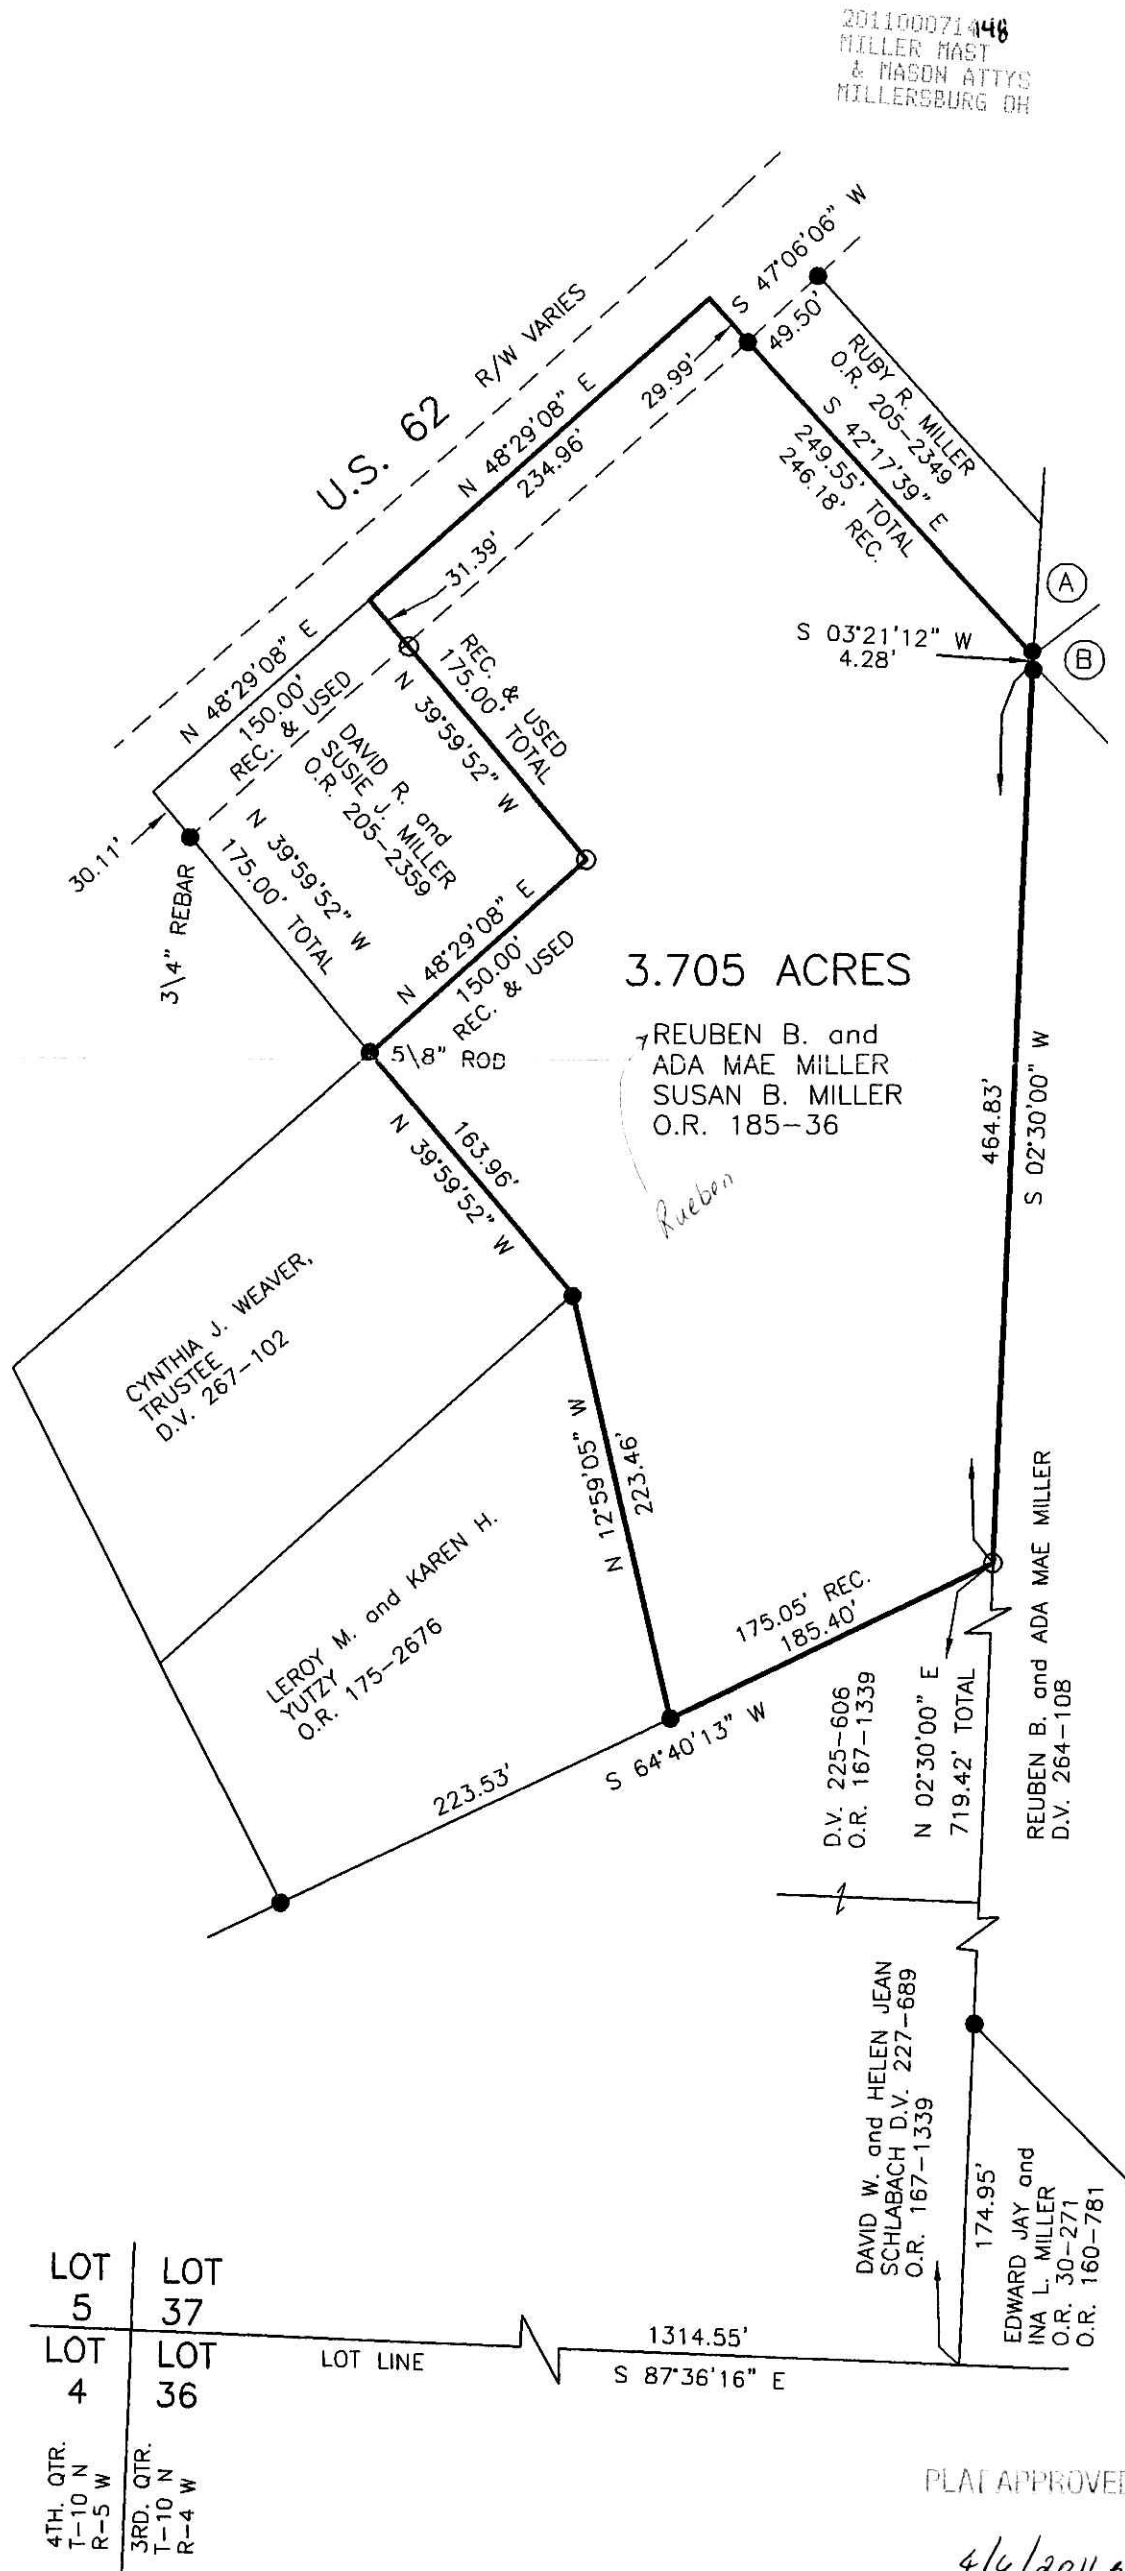

201100071448
MILLER MAST & MASON ATTYS
MILLERSBURG OH

3.705 ACRES

REUBEN B. and ADA MAE MILLER
SUSAN B. MILLER
O.R. 185-36

LOT 5	LOT 37
LOT 4	LOT 36
4TH. QTR. T-10 N R-5 W	3RD. QTR. T-10 N R-4 W

LOT LINE

1314.55'
S 87°36'16" E

DONALD C. BAKER SURVEYING
138 N. CLAY STREET
MILLERSBURG, OHIO 44654
PH. 330-674-4788
FAX 330-674-6027

PLAT APPROVED

4/6/2011