

SCALE: 1"=200'

- 1/4" X 1/2" NAIL FOUND
- ▲ R.R. SPIKE FOUND
- 5/8" REBAR FOUND UNLESS OTHERWISE NOTED
- 5/8" REBAR SET WITH I.D. CAP I.D. CAP MARKED "BAKER 6938"

PRAIRIE TOWNSHIP
S.E. QTR. SECTION 6
T-13 N; R-13 W
HOLMES COUNTY, OHIO

SURVEYED FOR: PAUL A. & MARY A. TROYER &
DAVE KAUFMAN REALTY


Instrument 201100071463 OR Book Page 19 1843

201100071463
Filed for Record in
HOLMES COUNTY, OH
ANITA HALL, COUNTY RECORDER
05-19-2011 At 10:38 am.
SMALL PLAT 40.00
OR Book 19 Page 1843 - 1843
ORV 226 pg 303

REFERENCES

DEED VOL. 253 PAGE 30
O.R. VOL. 34 PAGE 782
O.R. VOL. 222 PAGE 1877
PLAT VOL. 12 PAGE 568
BEARINGS FROM PLAT VOL. 12 PAGE 568

Additional approval for this and any adjacent properties must be requested and granted prior to any future transfers by deed. Recording of this document does not waive the requirements of local Health District, Subdivision Regulations or other governing authorities which may be in effect at the time of any future deed transfer.

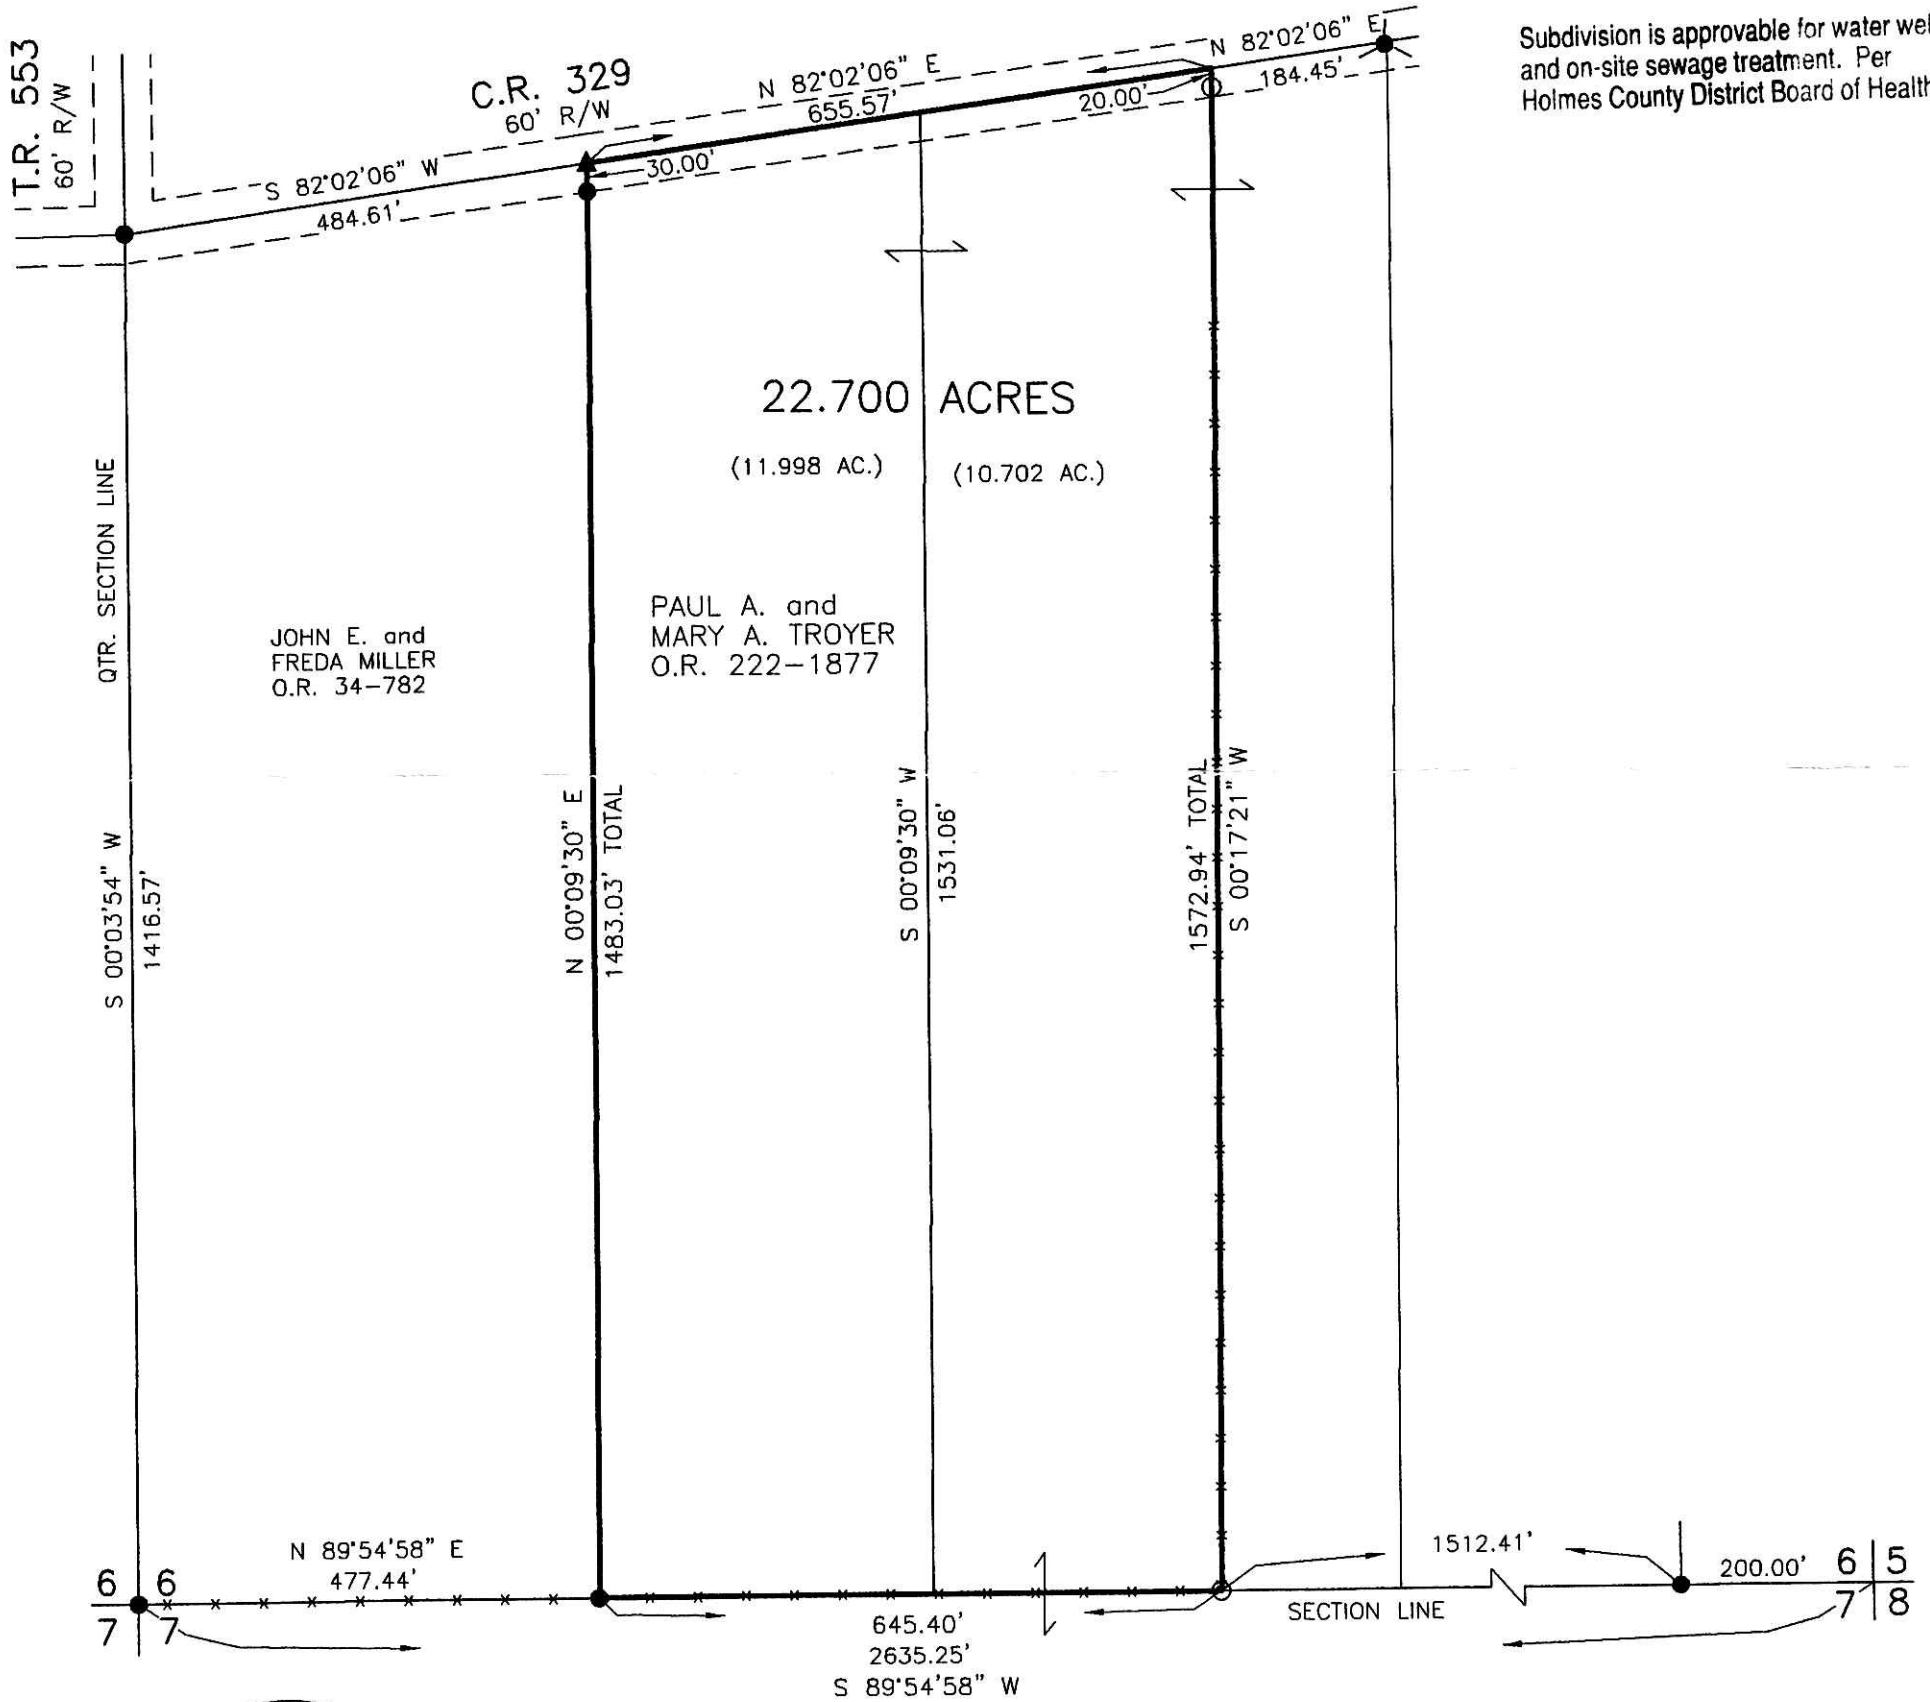


I CERTIFY THIS SURVEY TO BE CORRECT TO THE BEST OF MY KNOWLEDGE.

Eric R. Zaugg
ERIC R. ZAUGG P.S. 8309
DATE: APRIL 5, 2011
ERZ\KES
FILE NAME: WORK3\S-69-11\MLD

PLAT APPROVED

5/5/2011

201100071463
FRENCH RIDGE TITLE
MILLERSBURG OH 44654

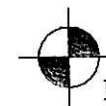

DONALD C. BAKER SURVEYING
138 N. CLAY STREET
MILLERSBURG, OHIO 44654
PH. 330-674-4788
FAX 330-674-6027