

Book Page
19 1844
Instrument
201100071507 OR

BERLIN TOWNSHIP
4TH. QTR., LOT 11
T-9 N, R-6 W
HOLMES COUNTY, OHIO

SURVEYED FOR: TOMSKI LIMITED PARTNERSHIP

201100071507
Filed for Record in
HOLMES COUNTY, OH
ANITA HALL, COUNTY RECORDER
05-20-2011 At 12:26 pm.
SMALL PLAT 40.00
OR Book 19 Page 1844 - 1844
ORV 226 page 488

Subdivision is approvable for water wells
and on-site sewage treatment. Per
Holmes County District Board of Health


201100071507
MONROE STREET TITLE
MILLERSBURG OH 44654

REFERENCES

- O.R. VOL. 223 PAGE 3258
- O.R. VOL. 217 PAGE 1800
- O.R. VOL. 217 PAGE 1788
- O.R. VOL. 174 PAGE 1616

- PLAT VOL. 5 PAGE 118
- PLAT VOL. 10 PAGE 465
- PLAT VOL. 16 PAGE 508
- PLAT VOL. 17 PAGE 68
- PLAT VOL. 19 PAGE 304
- PLAT VOL. 2 PAGE 496
- PLAT VOL. 19 PAGE 461

BEARINGS FROM PLAT VOL. 2 PAGE 496

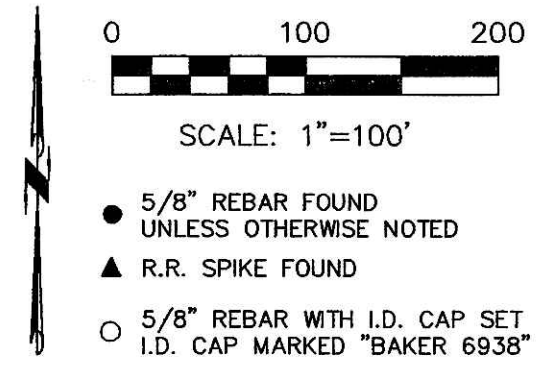

APPROVED FOR TRANSFER ONLY
NO SUBDIVISION PLAT REQUIRED
(O.R.C. 711.001 & 711.131
Lot(s) not for building unless
approved by Board of Health.
HOLMES CO. PLANNING COMM.

By JB Date 5-4-11




I CERTIFY THIS SURVEY TO BE CORRECT
TO THE BEST OF MY KNOWLEDGE.

Donald C. Baker
DONALD C. BAKER P.S. 6938
DATE: APRIL 8, 2011

ALG/KES-JDD-ACB
COMP: WK2\S-325-09
S-105-11

DONALD C. BAKER SURVEYING
138 N. CLAY ST.
MILLERSBURG, OHIO, 44654
PH. 330-674-4788
FAX. 330-674-6027

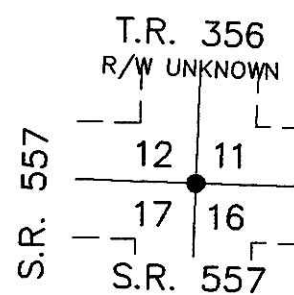


C.R. 120
60' R/W

JONAS A. and MARY YCDER
O.R. 29-702

T.R. 367
UNKNOWN R/W

IVAN E. and WILMA SUE COBLENTZ
O.R. 193-2986

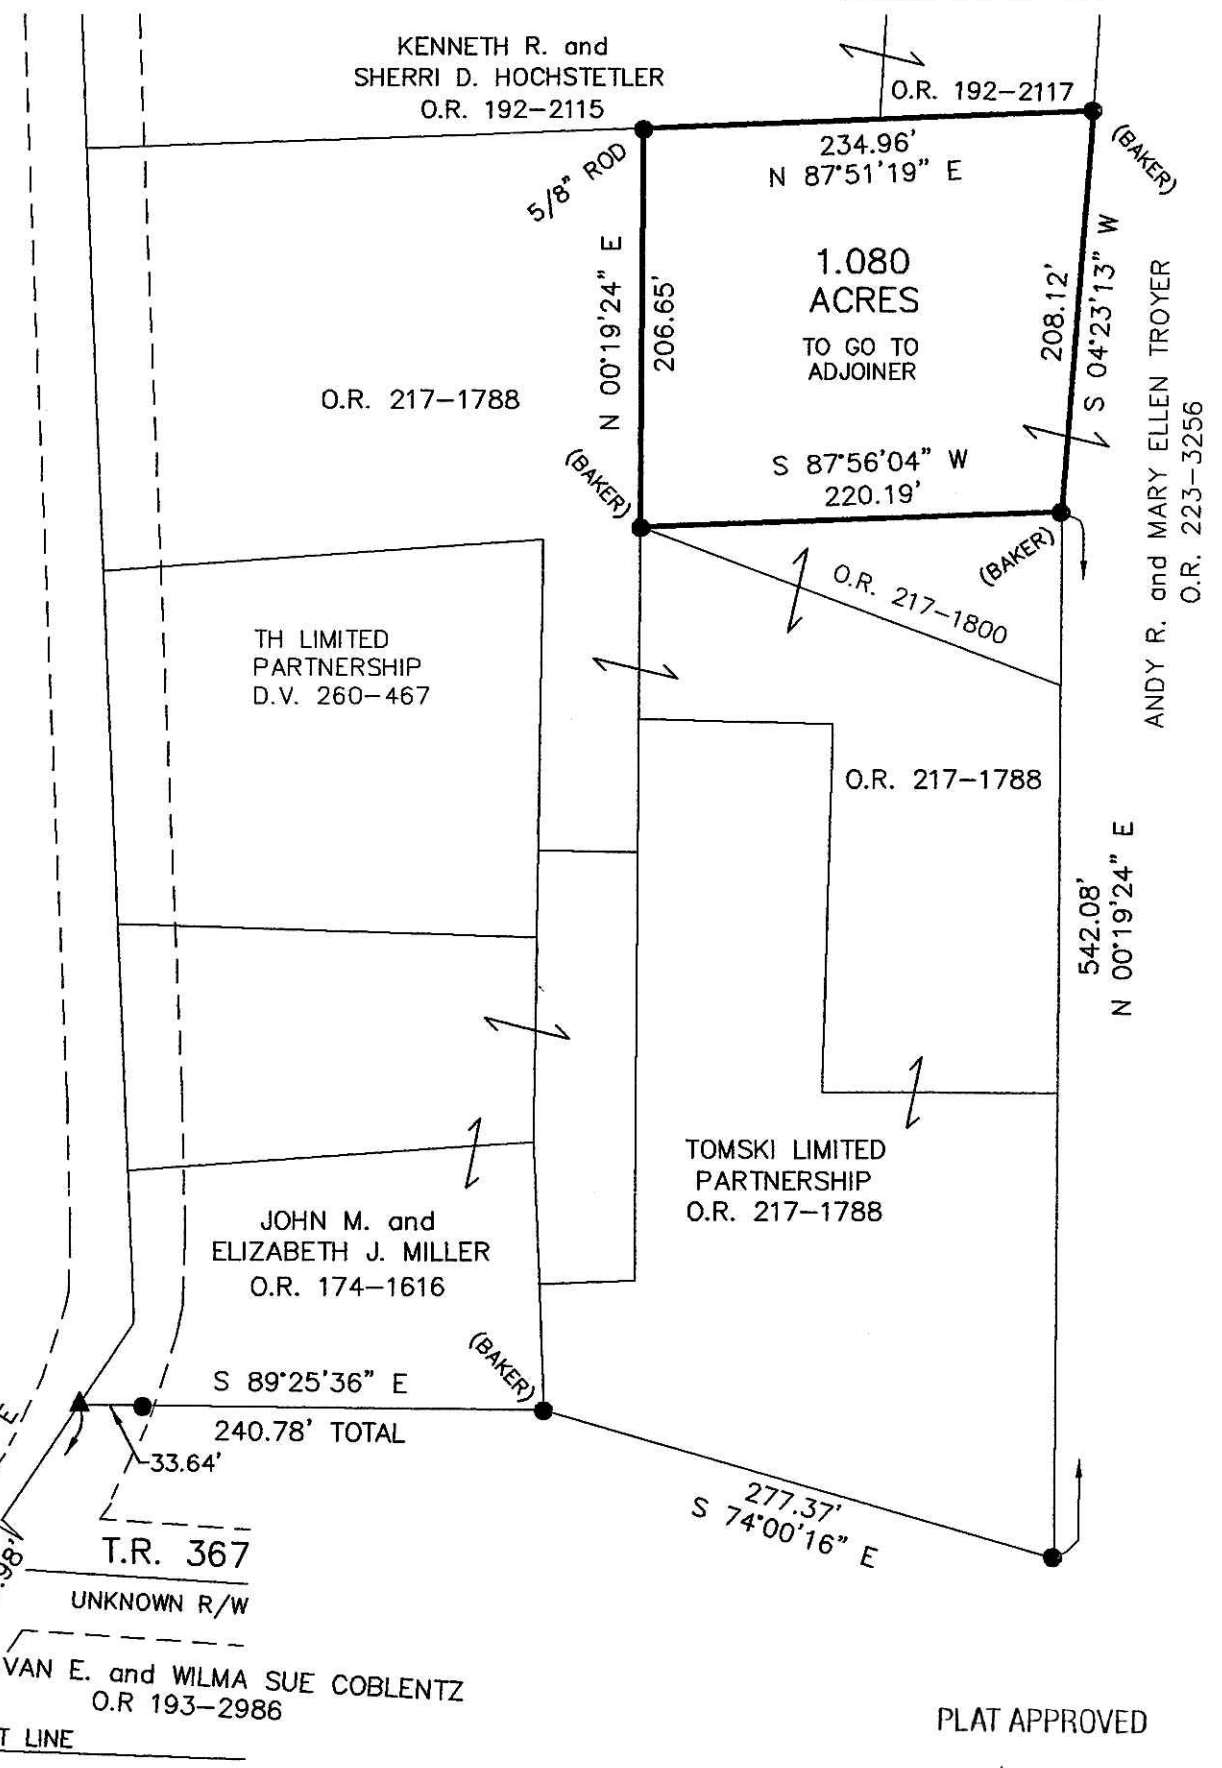

PLAT APPROVED

4/28/2011 Rg