

SCALE: 1"=200'

- STONE FOUND
- ▲ R.R. SPIKE FOUND
- 5/8" REBAR FOUND UNLESS OTHERWISE NOTED
- 5/8" REBAR SET WITH I.D. CAP I.D. CAP MARKED "BAKER 6938"

CLARK TOWNSHIP
S.W. QTR. SECTION 24
T-8 N; R-5 W
HOLMES COUNTY, OHIO

SURVEYED FOR: STEVE KASER

Instrument 201100071704 DR Book Page 19 1847

201100071704
Filed for Record in
HOLMES COUNTY, OH
ANITA HALL, COUNTY RECORDER
06-03-2011 At 11:06 am.
SMALL PLAT 40.00
DR Book 19 Page 1847 - 1847


OR 226p 1596

201100071704
HOLMES CTY
TITLE
MILLERSBURG OH

REFERENCES

- DEED VOL. 214 PAGE 175
- O.R. VOL. 224 PAGE 3092
- O.R. VOL. 170 PAGE 1977
- O.R. VOL. 175 PAGE 579
- BEARINGS FROM COSHOCTON COUNTY O.R. VOL. 61 PAGE 558

Additional approval for this and any adjacent properties must be requested and granted prior to any future transfers by deed. Recording of this document does not waive the requirements of local Health District, Subdivision Regulations or other governing authorities which may be in effect at the time of any future deed transfer.

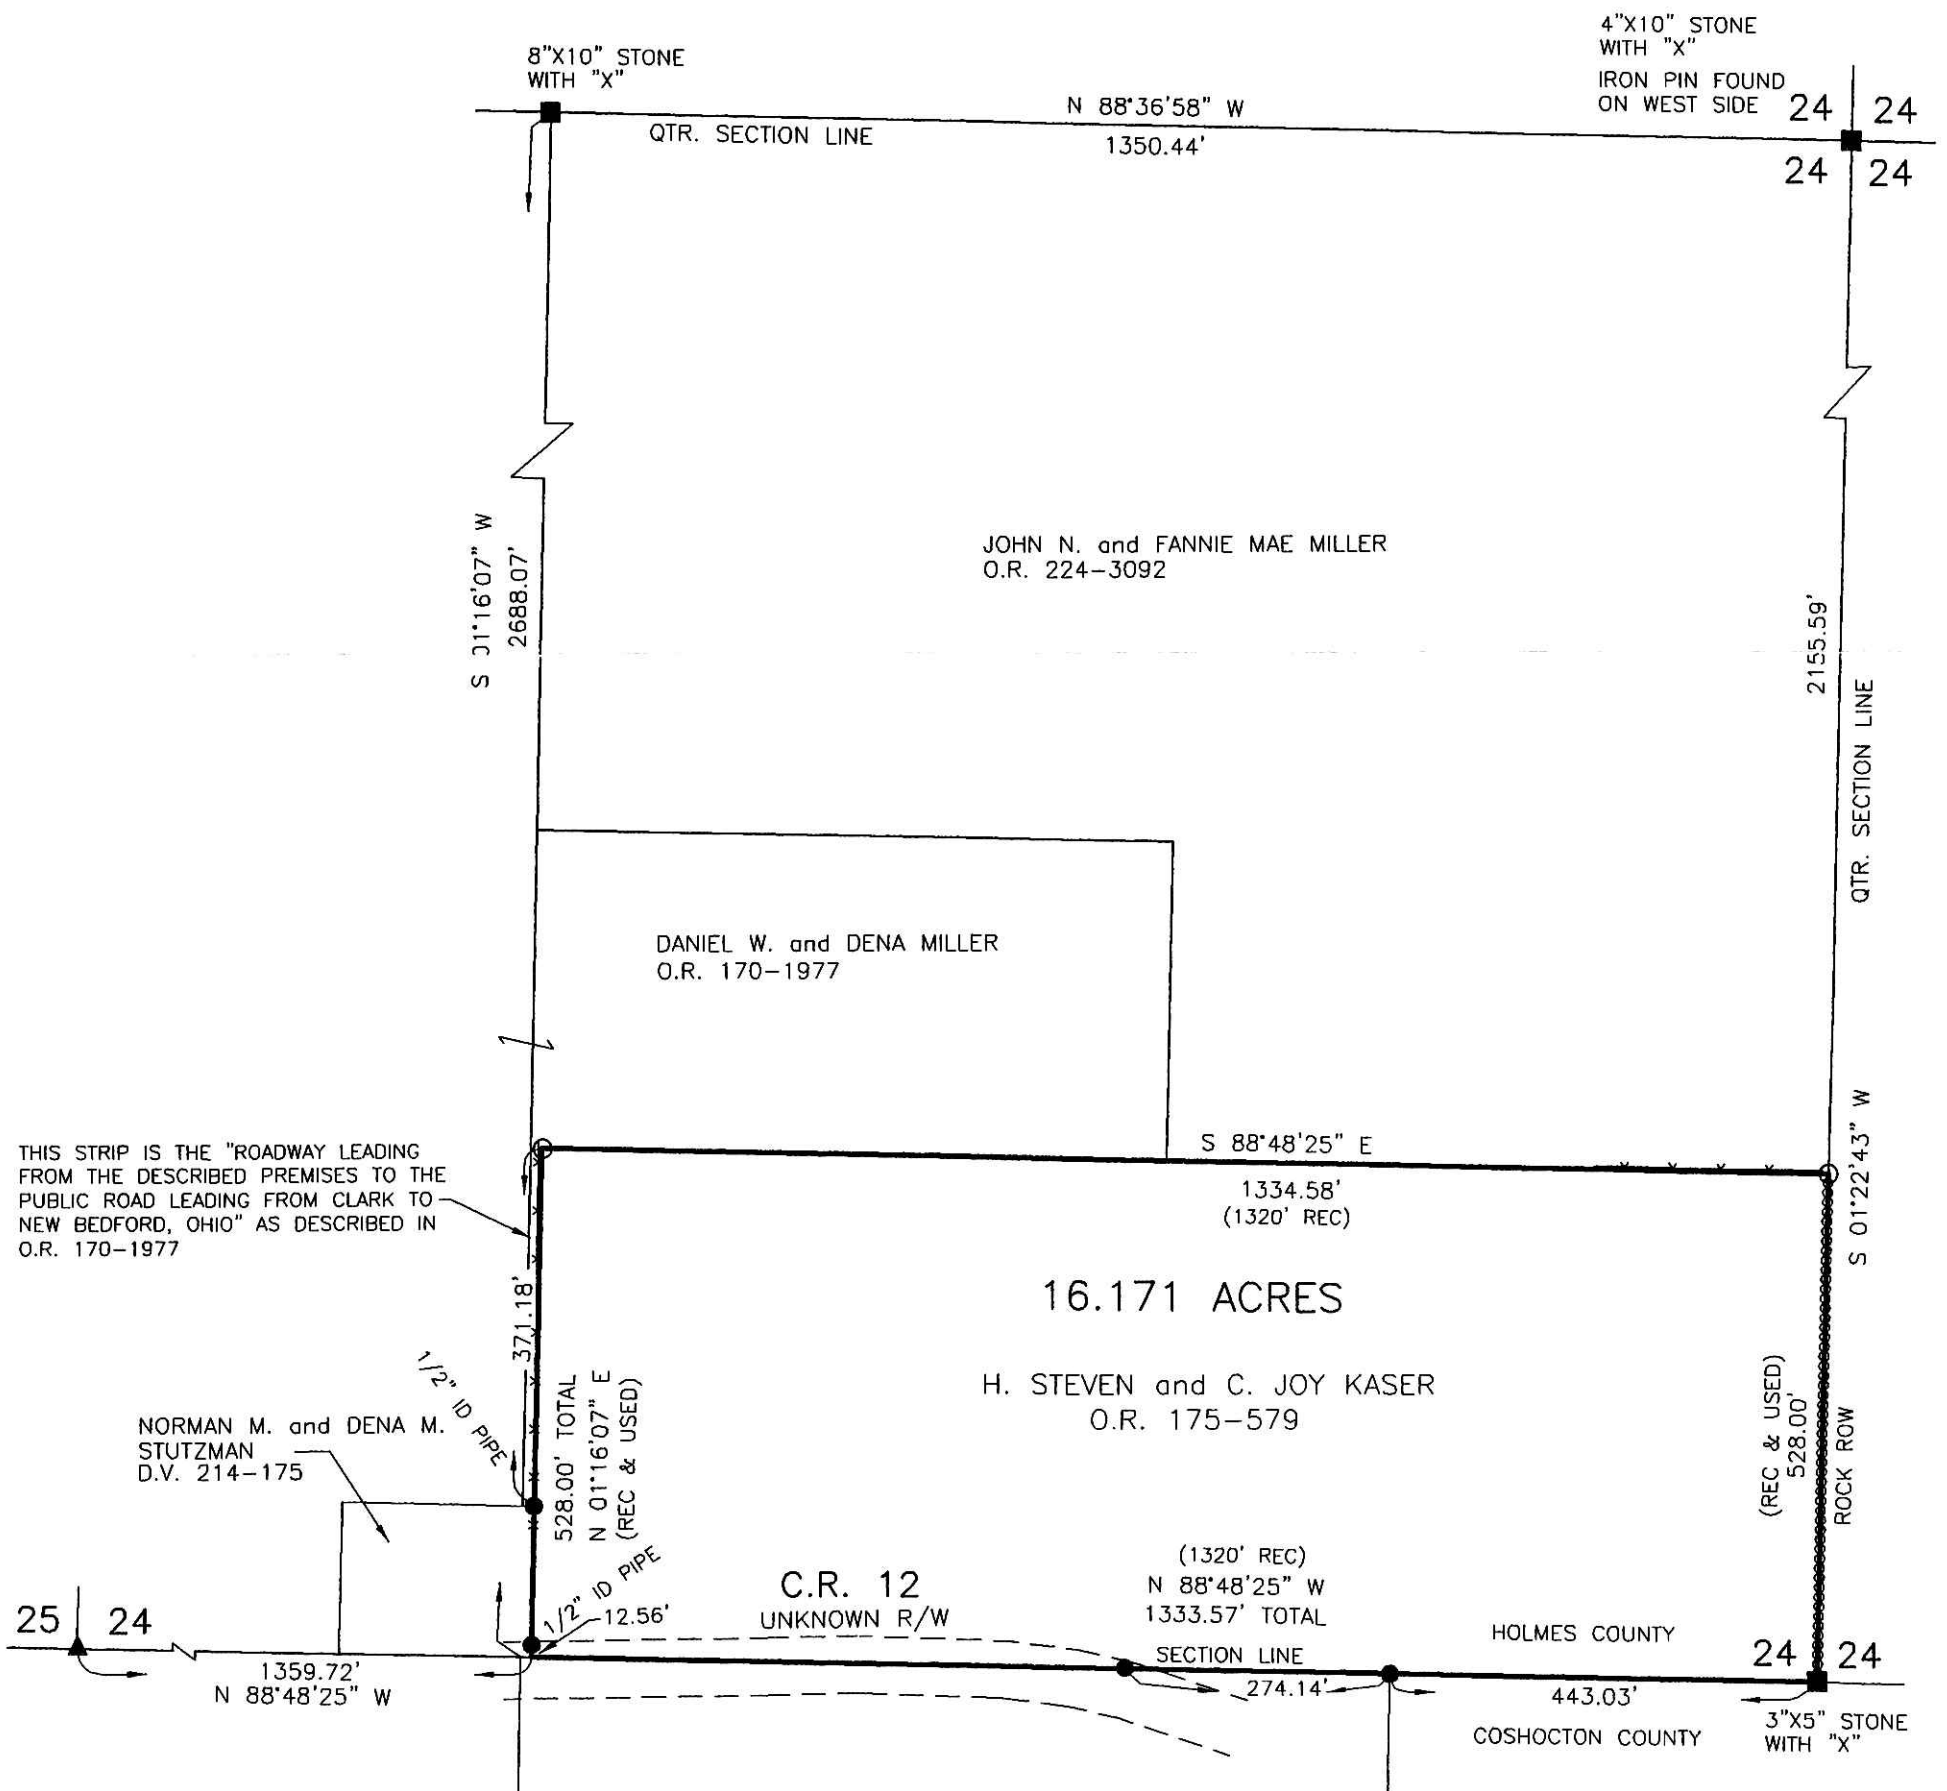

I CERTIFY THIS SURVEY TO BE CORRECT TO THE BEST OF MY KNOWLEDGE.

A.L.G.
AARON L. GERBER P.S. 8379
DATE: APRIL 8, 2011
ALG\CJG
FILE NAME: WORK3\S- 98-11\MLD



DONALD C. BAKER SURVEYING
138 N. CLAY STREET
MILLERSBURG, OHIO 44654
PH. 330-674-4788
FAX 330-674-6027

PLAT APPROVED

5/16/2011