

Additional approval for this and any adjacent properties must be requested and granted prior to any future transfers by deed. Recording of this document does not waive the requirements of local Health District, Subdivision Regulations or other governing authorities which may be in effect at the time of any future deed

201100071867  
Filed for Record in  
HOLMES COUNTY, OH  
ANITA HALL, COUNTY RECORDER  
06-14-2011 At 02:58 pm.  
SMALL PLAT 40.00  
DR Book 19 Page 1853 - 1853  
ORV 226 pages 2423/2426  
5/8 INCH REBAR  
DESTROYED BY  
FENCE BUILDING

0 100 200



SCALE: 1"=100'



- 5/8" REBAR FOUND UNLESS OTHERWISE NOTED
- 5/8" REBAR SET WITH I.D. CAP I.D. CAP MARKED "BAKER 6938"

REFERENCES

- O.R. VOL. 186 PAGE 575
- O.R. VOL. 197 PAGE 2054
- O.R. VOL. 199 PAGE 1646
- PLAT VOL. 19 PAGE 830
- PLAT VOL. 10 PAGE 906
- PLAT VOL. 8 PAGE 351
- PLAT VOL. 19 PAGE 831
- BEARINGS FROM PLAT VOL. 10 PAGE 906

BERLIN TOWNSHIP  
4TH. QTR. LOTS 9 & 14  
T-9 N; R-6 W  
HOLMES COUNTY, OHIO

SURVEYED FOR: LOIS HOCHSTETLER

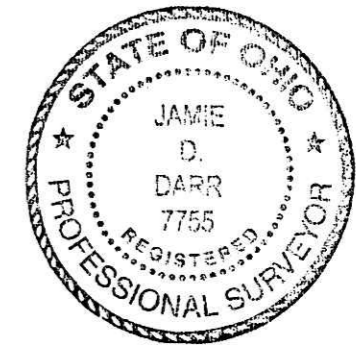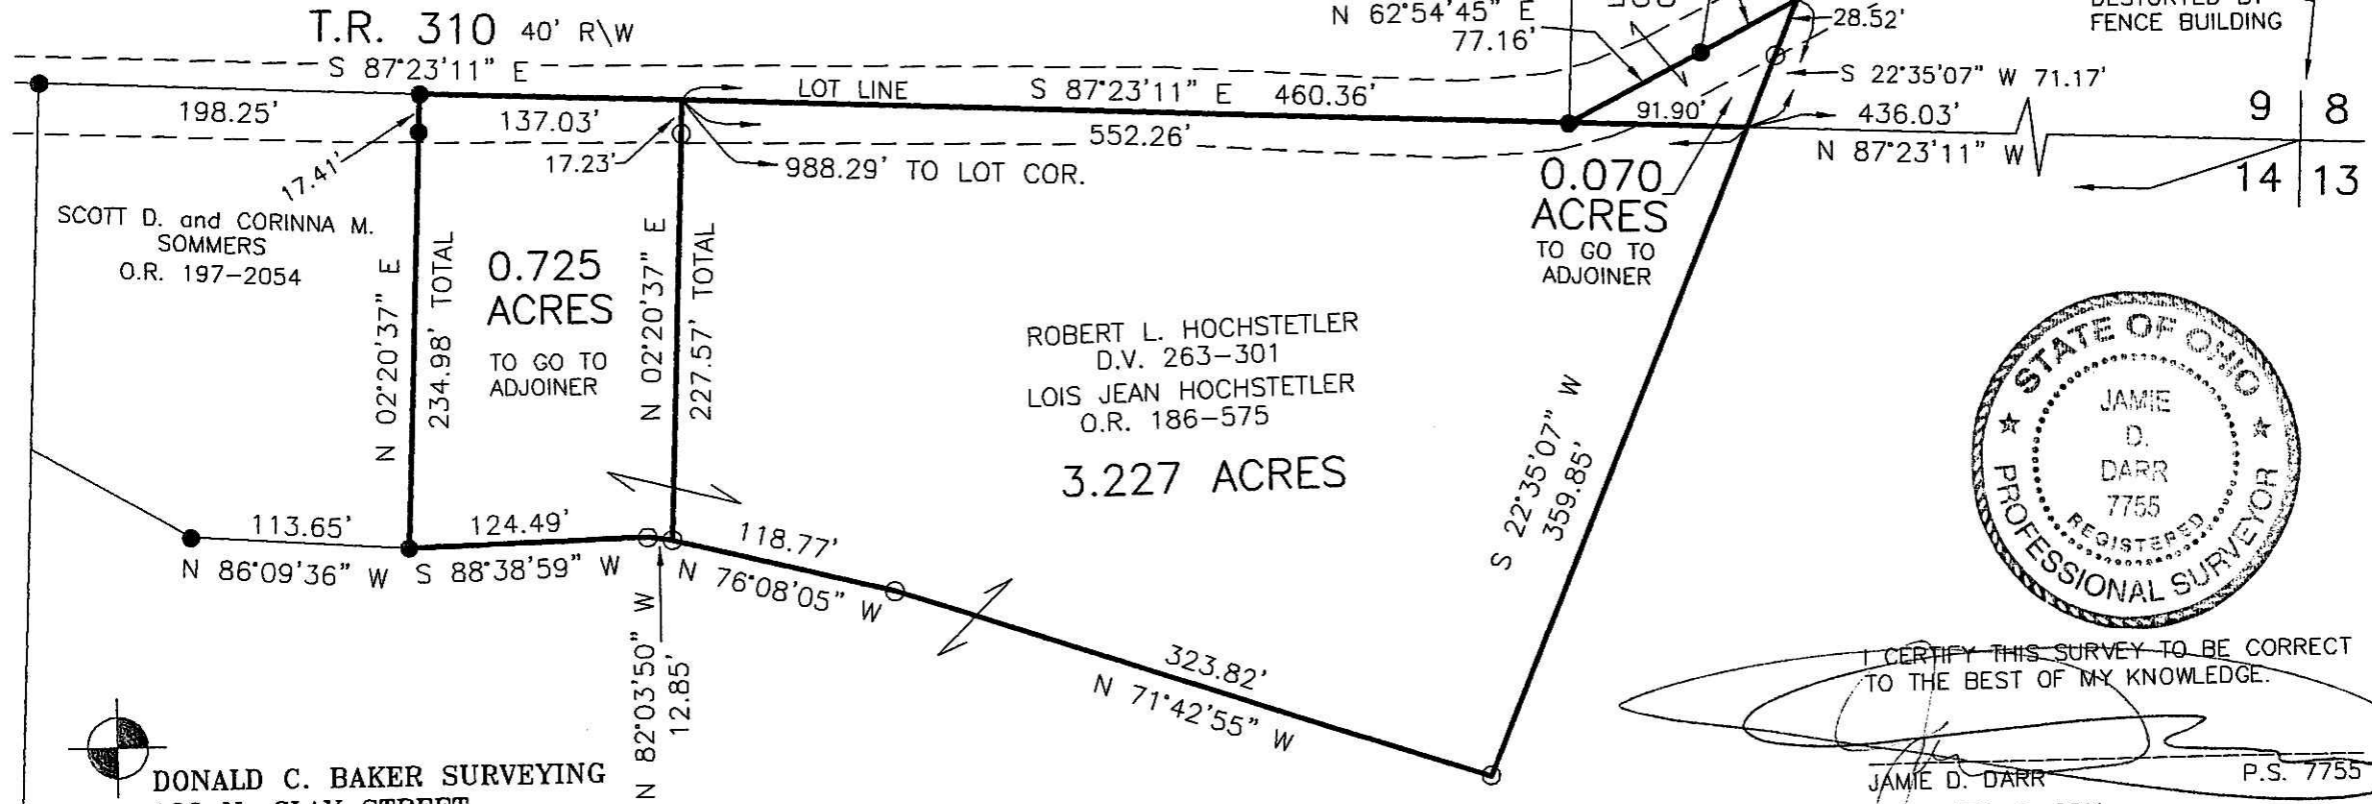

I CERTIFY THIS SURVEY TO BE CORRECT TO THE BEST OF MY KNOWLEDGE.

JAMIE D. DARR P.S. 7755

DATE: FEB. 2, 2011  
REVISED: MARCH 7, 2011

JDD\ALG  
FILE NAME: WORK3\S-29-1\PLAT APPROVED

Subdivision is approvable for water wells and on-site sewage treatment. Per Holmes County District Board of Health

3/24/2011



DONALD C. BAKER SURVEYING  
138 N. CLAY STREET  
MILLERSBURG, OHIO 44654  
PH. 330-674-4788  
FAX 330-674-6027