


VILLAGE OF BENTON
 OUTLOTS 1, 2 & 3
 PART OF OUTLOTS 4, 5 & 22
 SALT CREEK TOWNSHIP
 4TH. QTR., LOT 18
 T-10 N; R-6 W
 HOLMES COUNTY, OHIO

SURVEYED FOR: GLENN WOLBOLDT

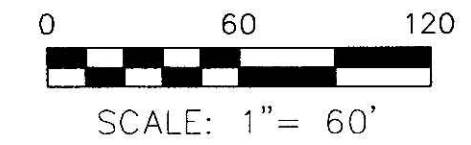

- ▲ R.R. SPIKE FOUND
- 5/8" REBAR FOUND UNLESS OTHERWISE NOTED
- △ R.R. SPIKE SET
- 5/8" REBAR SET WITH I.D. CAP, I.D. CAP MARKED "BAKER 6938"

REFERENCES

DEED VOL. 92 PAGE 197
 DEED VOL. 93 PAGE 595
 DEED VOL. 166 PAGE 593
 DEED VOL. 208 PAGE 320
 DEED VOL. 228 PAGE 363
 DEED VOL. 262 PAGE 516
 DEED VOL. 272 PAGE 467
 DEED VOL. 279 PAGE 676
 O.R. VOL. 185 PAGE 1164

PLAT VOL. 8 PAGES 239 & 750
 PLAT VOL. 10 PAGE 477
 PLAT VOL. 13 PAGE 78
 PLAT VOL. 17 PAGE 127
 PLAT VOL. 19 PAGE 350

SURVEY RECORD 5 PAGES 314 & 315
 SURVEY RECORD 3 PAGE 238


UNRECORDED SURVEY BY RONALD G. RUDOLPH
 DATED 5-12-97.

BEARINGS FROM PLAT VOL. 13 PAGE 78

Instrument 201100072054 OR Book Page 17 1885

201100072054
 Filed for Record in
 HOLMES COUNTY, OH
 ANITA HALL, COUNTY RECORDER
 18-30-2011 AT 02:22 PM
 PLAT 185
 OF BOOK 17 Page 1885 - 1887
 OR 228p262

201100072054
 PAUL A. STUTZMAN
 MILLERSBURG OH

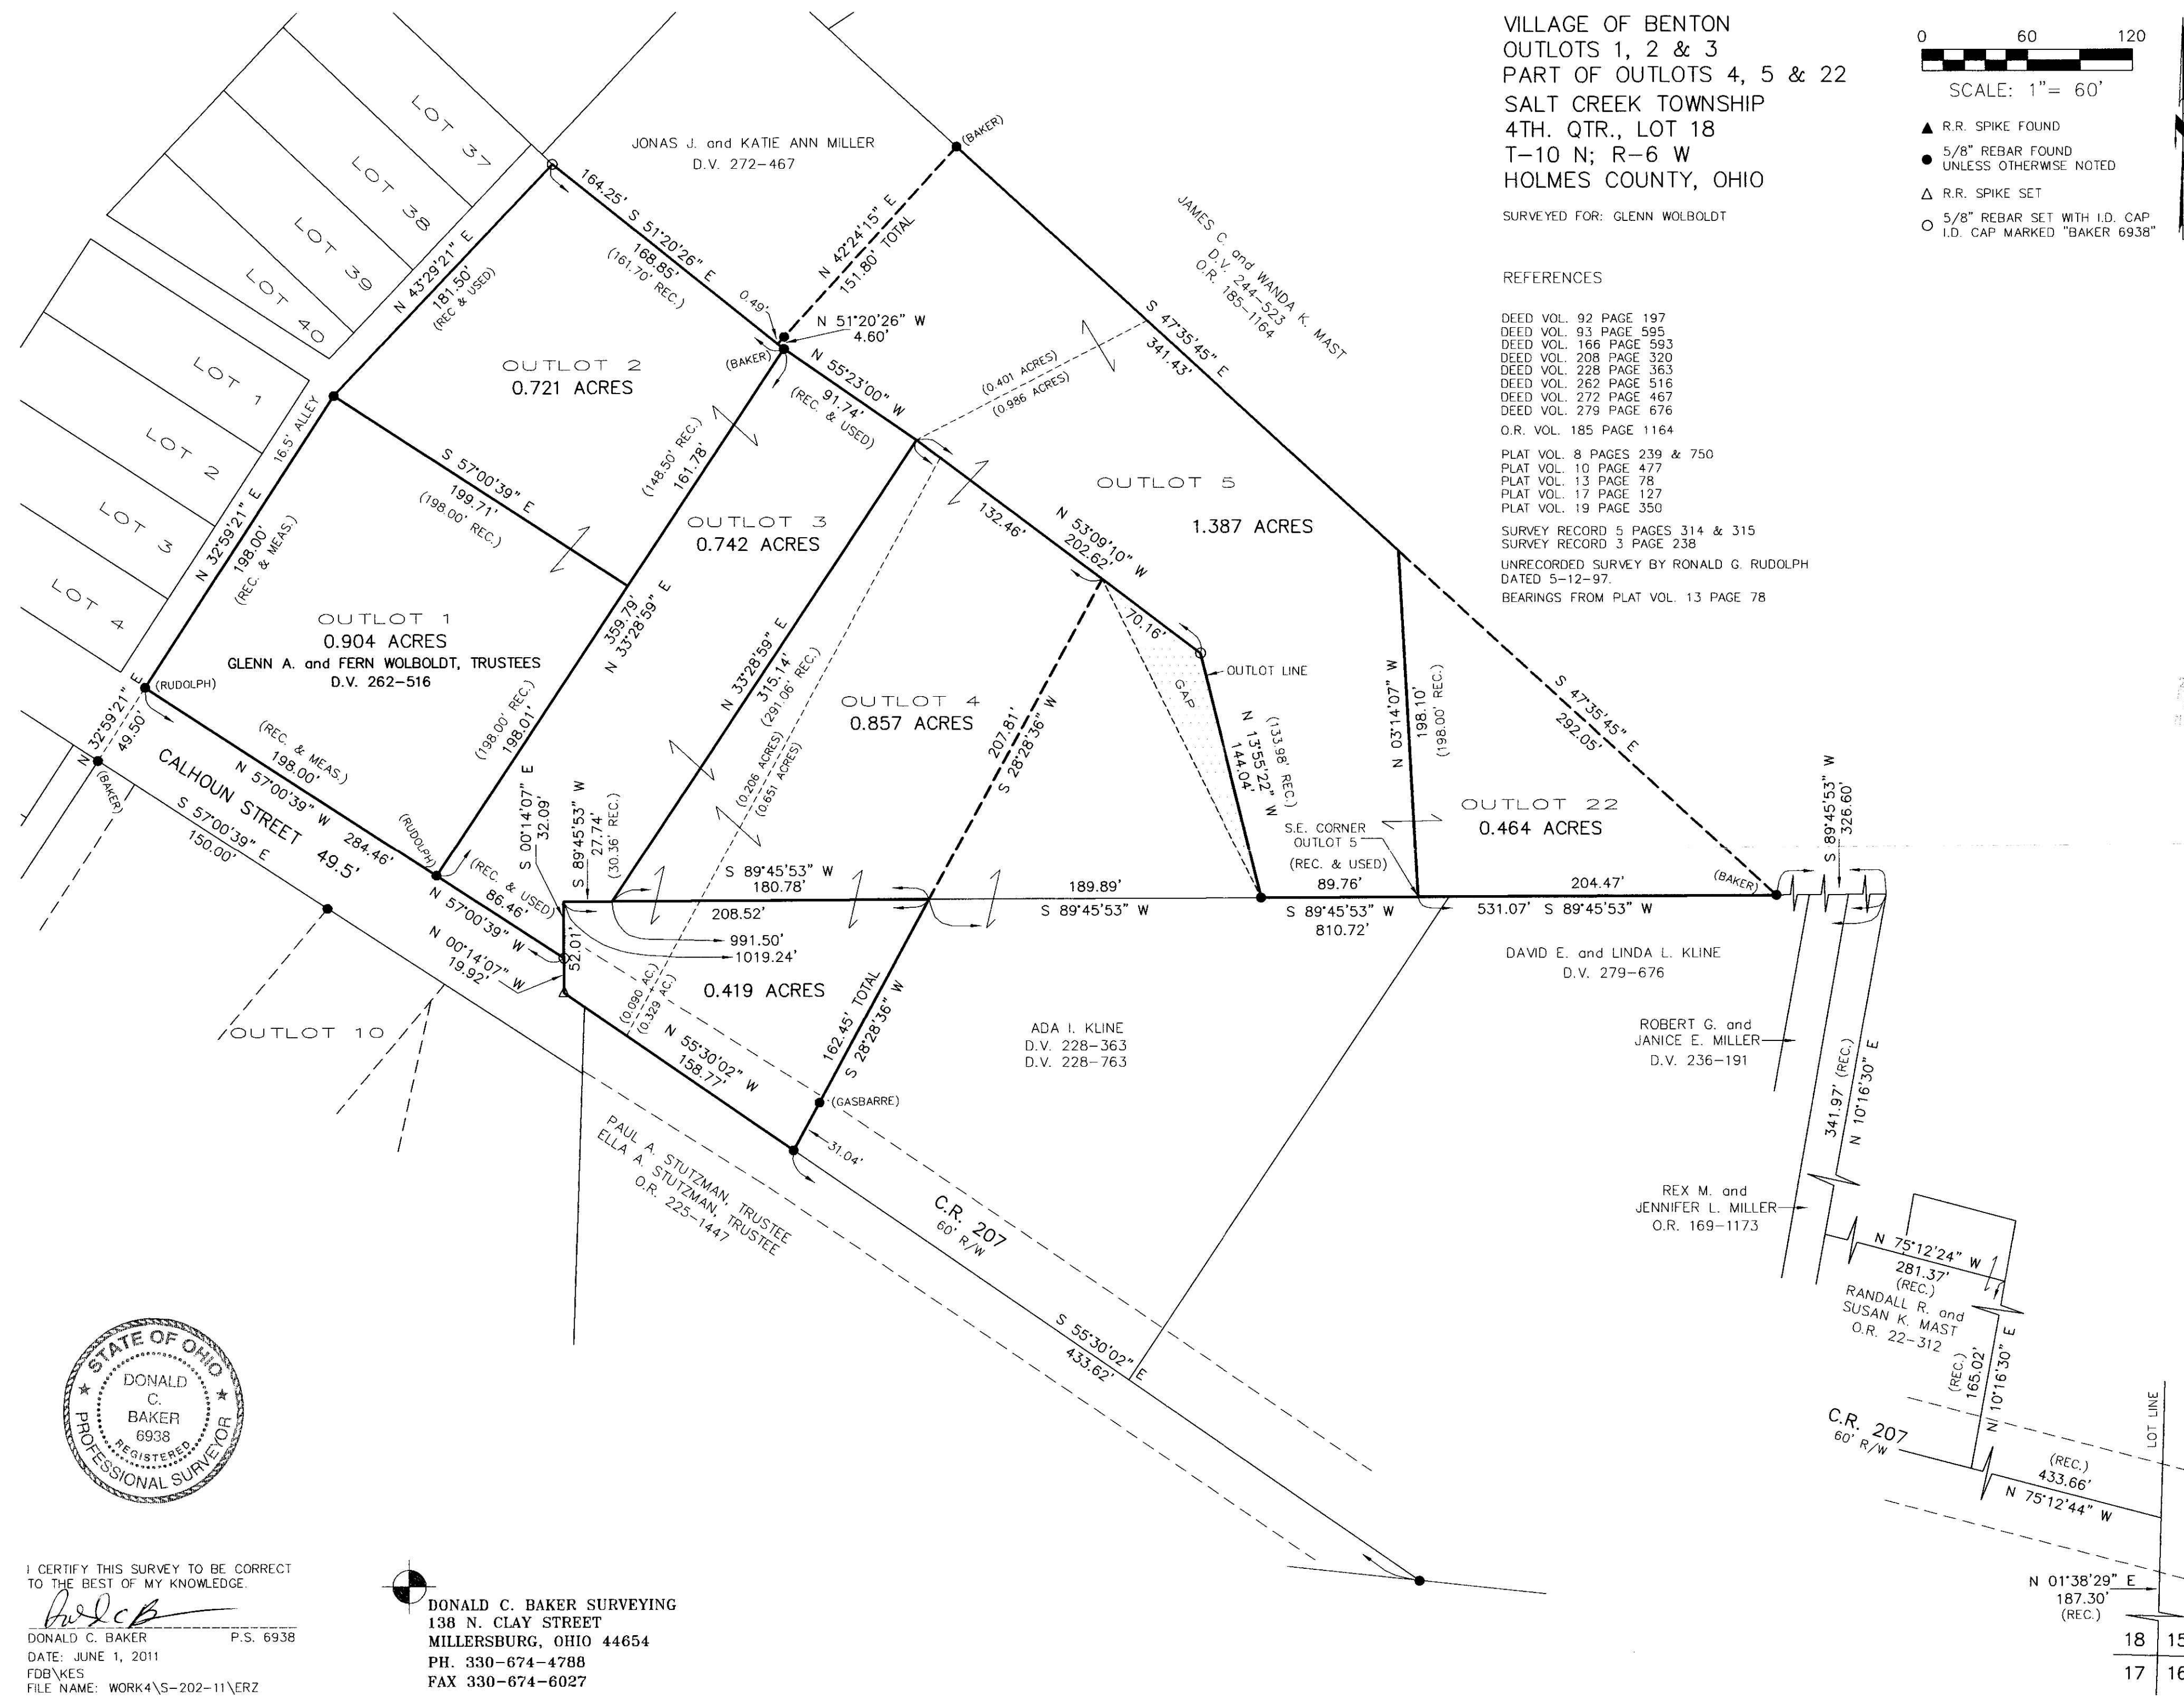

I CERTIFY THIS SURVEY TO BE CORRECT TO THE BEST OF MY KNOWLEDGE.
 DONALD C. BAKER P.S. 6938
 DATE: JUNE 1, 2011
 FDB\KES
 FILE NAME: WORK4\S-202-11\ERZ

DONALD C. BAKER SURVEYING
 138 N. CLAY STREET
 MILLERSBURG, OHIO 44654
 PH. 330-674-4788
 FAX 330-674-6027

18	15
17	16

PLAT APPROVED
 6/21/2011