
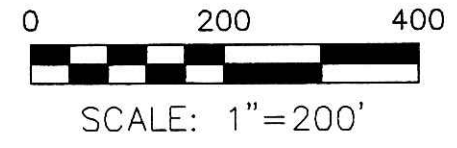


201100072967
Filed for Record in
HOLMES COUNTY, OH
ANITA HALL, COUNTY RECORDER
09-07-2011 At 12:43 pm.
SMALL PLAT 40.00
DR Book 19 Page 1891 - 1891
ORV 228 page 763

KILLBUCK TOWNSHIP
S.W. QTR. SECTION 24
T-8 N; R-7 W
HOLMES COUNTY, OHIO

SURVEYED FOR: MATT ROHR

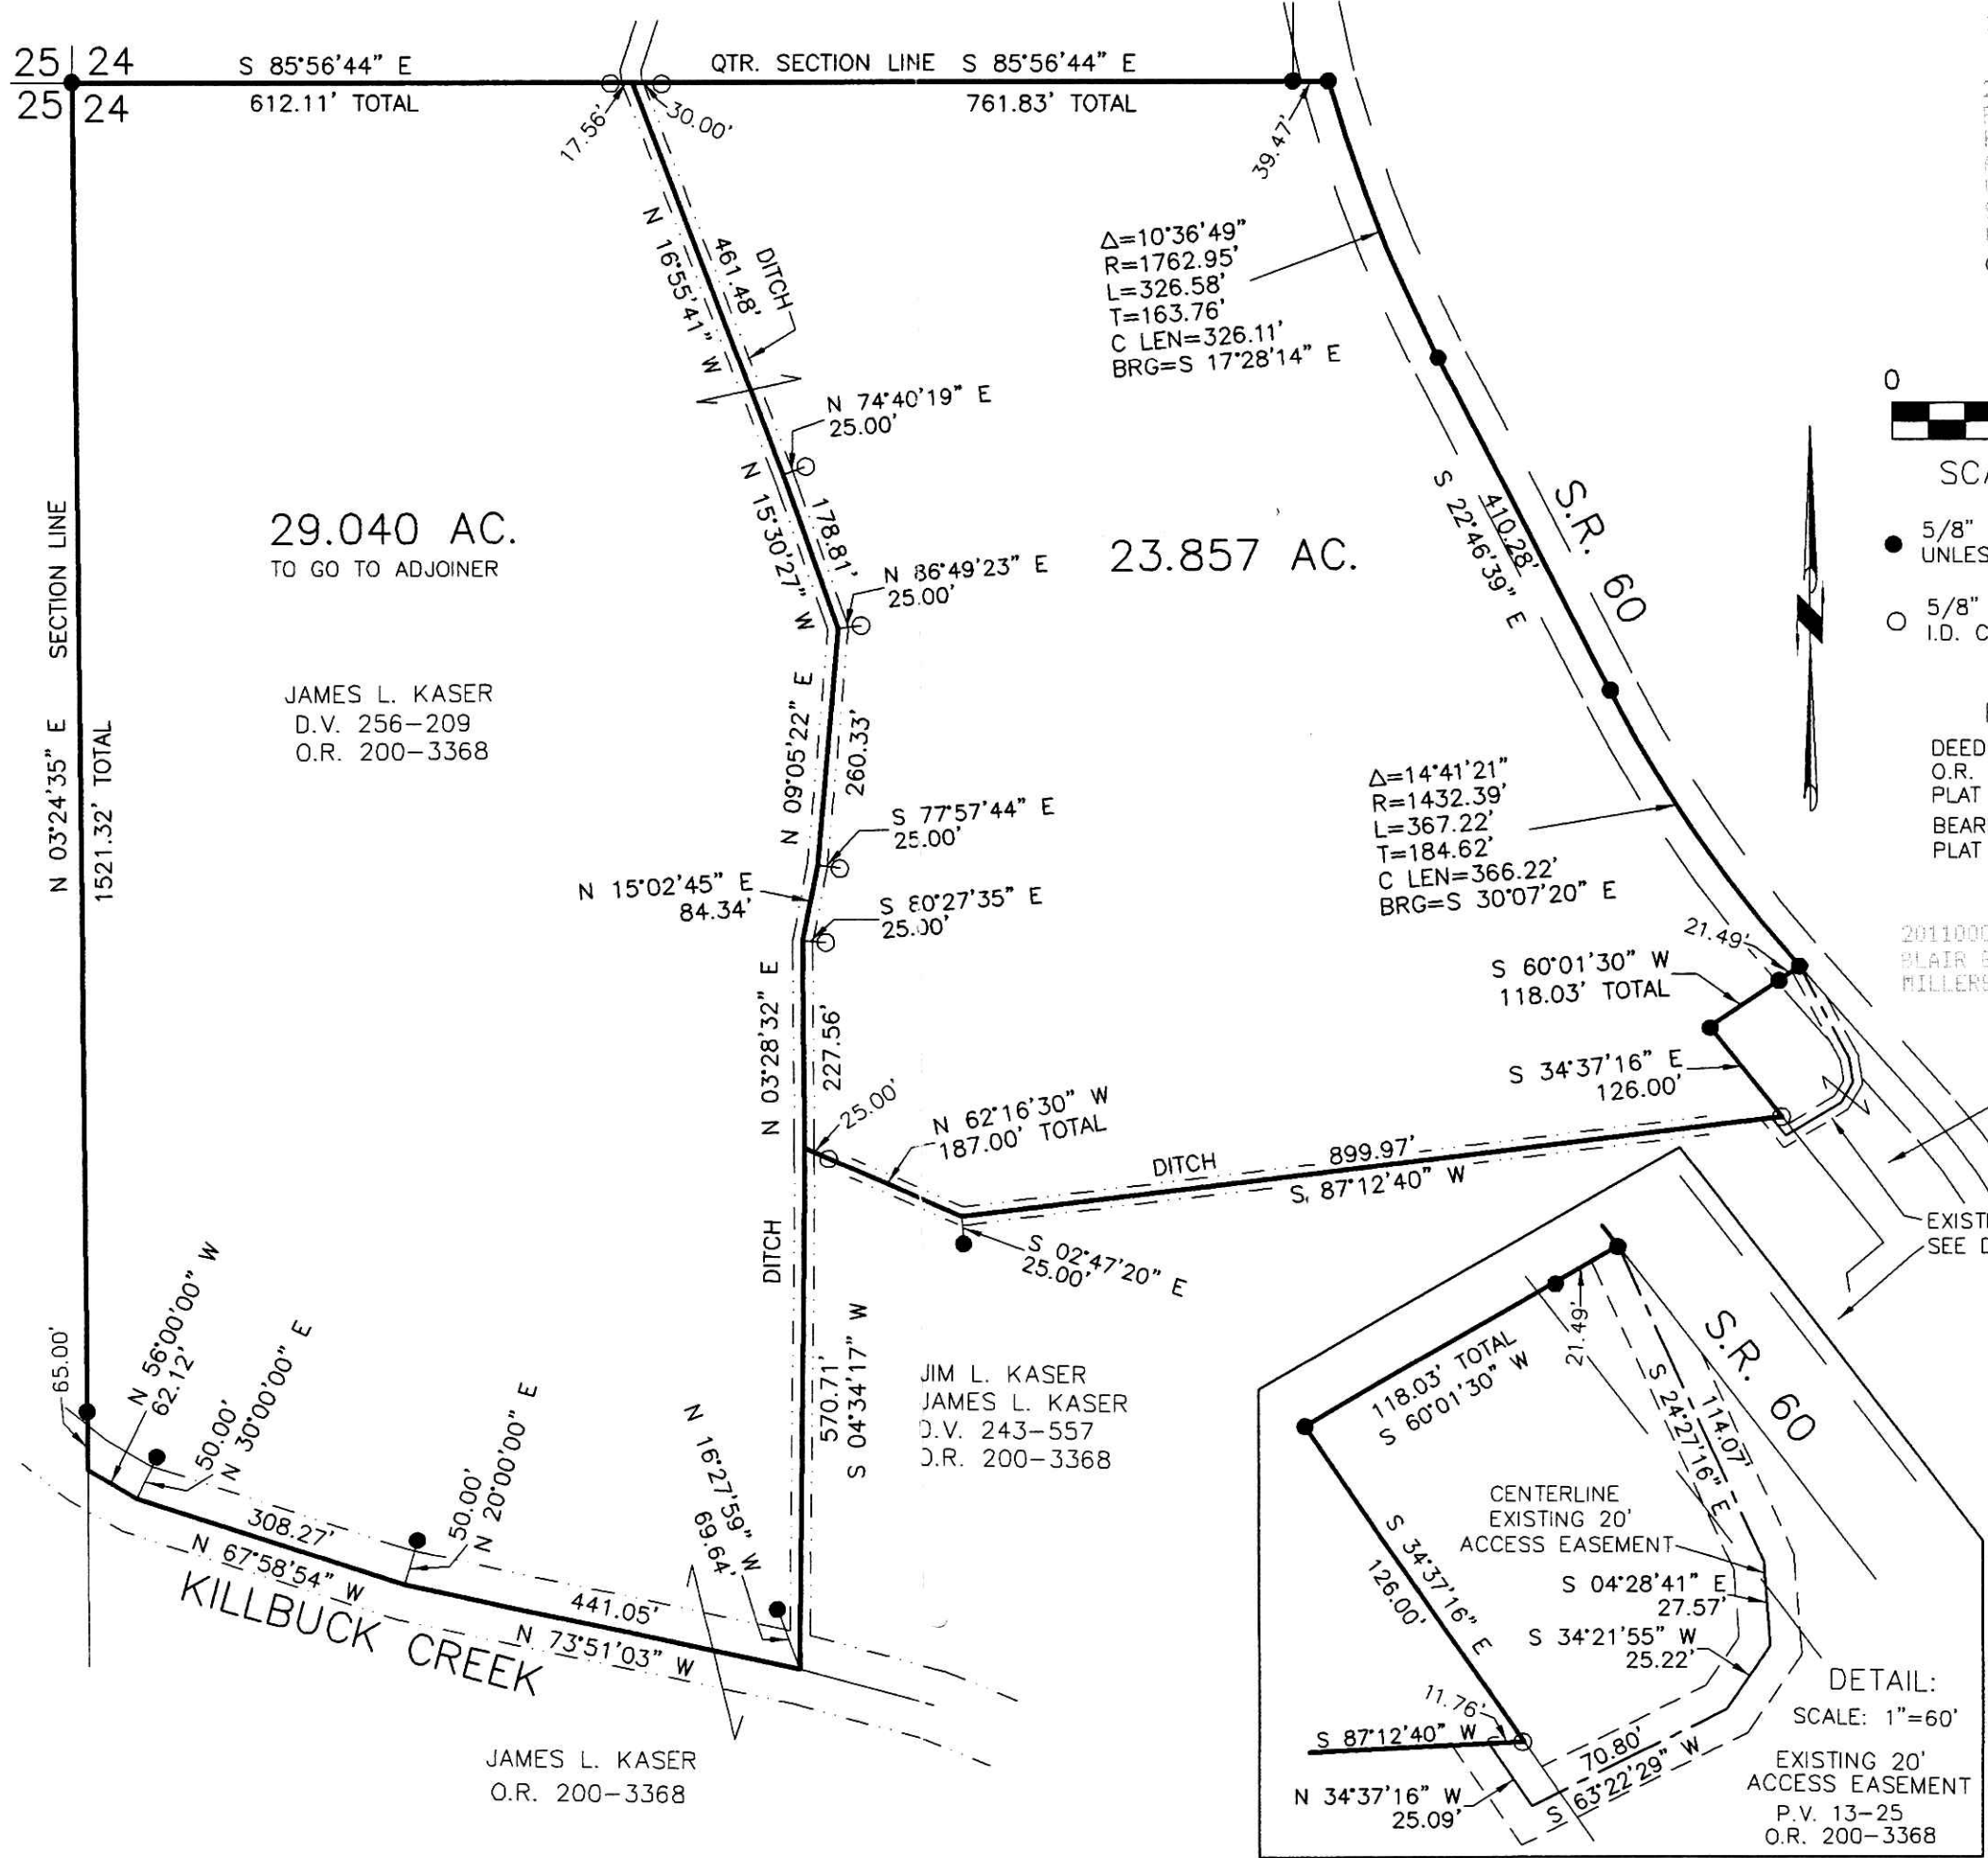

- 5/8" REBAR FOUND UNLESS OTHERWISE NOTED
- 5/8" REBAR SET WITH I.D. CAP I.D. CAP MARKED "BAKER 6938"

REFERENCES
DEED VOL. 256 PAGE 209
O.R. VOL. 200 PAGE 3368
PLAT VOL. 13 PAGE 25
BEARINGS FROM
PLAT VOL. 13 PAGE 25


201100072967
BLAIR BOWER ATTORNEY
MILLERSBURG OH 44654

JAMES L. KASER
D.V. 245-901
O.R. 200-3368

EXISTING 20' ACCESS EASEMENT
SEE DETAIL P.V. 13-25
O.R. 200-3368

APPROVED FOR TRANSFER ONLY
NO SUBDIVISION PLAT REQUIRED
(O.R.C. 711.01 & 711.13)
Lot(s) not for building unless
approved by Board of Health.
HOLMES CO. PLANNING COMM.

By rh Date 9/1/11

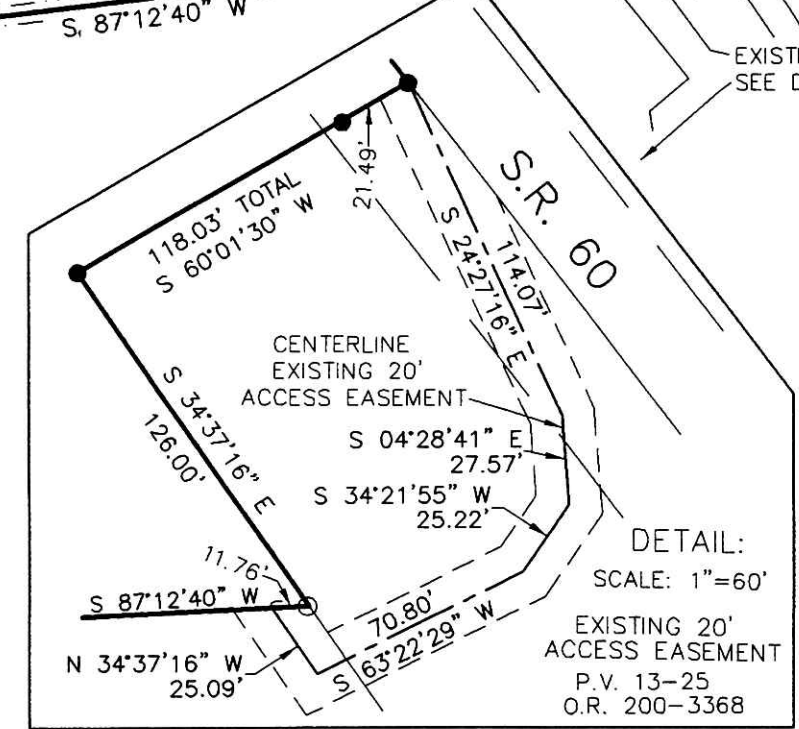

DETAIL:
SCALE: 1"=60'
EXISTING 20' ACCESS EASEMENT
P.V. 13-25
O.R. 200-3368

PLAT APPROVED

8/29/2011



I CERTIFY THIS SURVEY TO BE CORRECT TO THE BEST OF MY KNOWLEDGE.

Donald C. Baker
DONALD C. BAKER P.S. 6938
DATE: AUG. 4, 2011
DCB\ERZ
FILE NAME: WORK4\S-366-11

DONALD C. BAKER SURVEYING
138 N. CLAY STREET
MILLERSBURG, OHIO 44654
PH. 330-674-4788
FAX 330-674-6027

JAMES L. KASER
O.R. 200-3368