

PAINT TOWNSHIP
 3RD. QTR., LOT 35
 T-10 N; R-4 W
 HOLMES COUNTY, OHIO

SURVEYED FOR: DAVE MAST

REFERENCES
 DEED VOL. 200 PAGE 72
 O.R. VOL. 56 PAGE 735
 PLAT VOL. 8 PAGE 78
 PLAT VOL. 10 PAGE 534
 BEARINGS FROM PLAT VOL. 10 PAGE 534

Instrument 201100073069 OR Book Page 19 1896

201100073069
 Filed for Record in
 HOLMES COUNTY, OH
 ANITA HALL, COUNTY RECORDER
 09-13-2011 At 02:43 pm.
 SMALL PLAT 40.00
 OR Book 19 Page 1896 - 1896


201100073069
 PAUL MILLER LAW OFFICE
 MILLERSBURG OH 44654



SCALE: 1"=100'

- STONE FOUND
- 1/2" ID PIPE FOUND
- 5/8" REBAR SET WITH I.D. CAP
 I.D. CAP MARKED "BAKER 6938"

ORV 228 page 1224

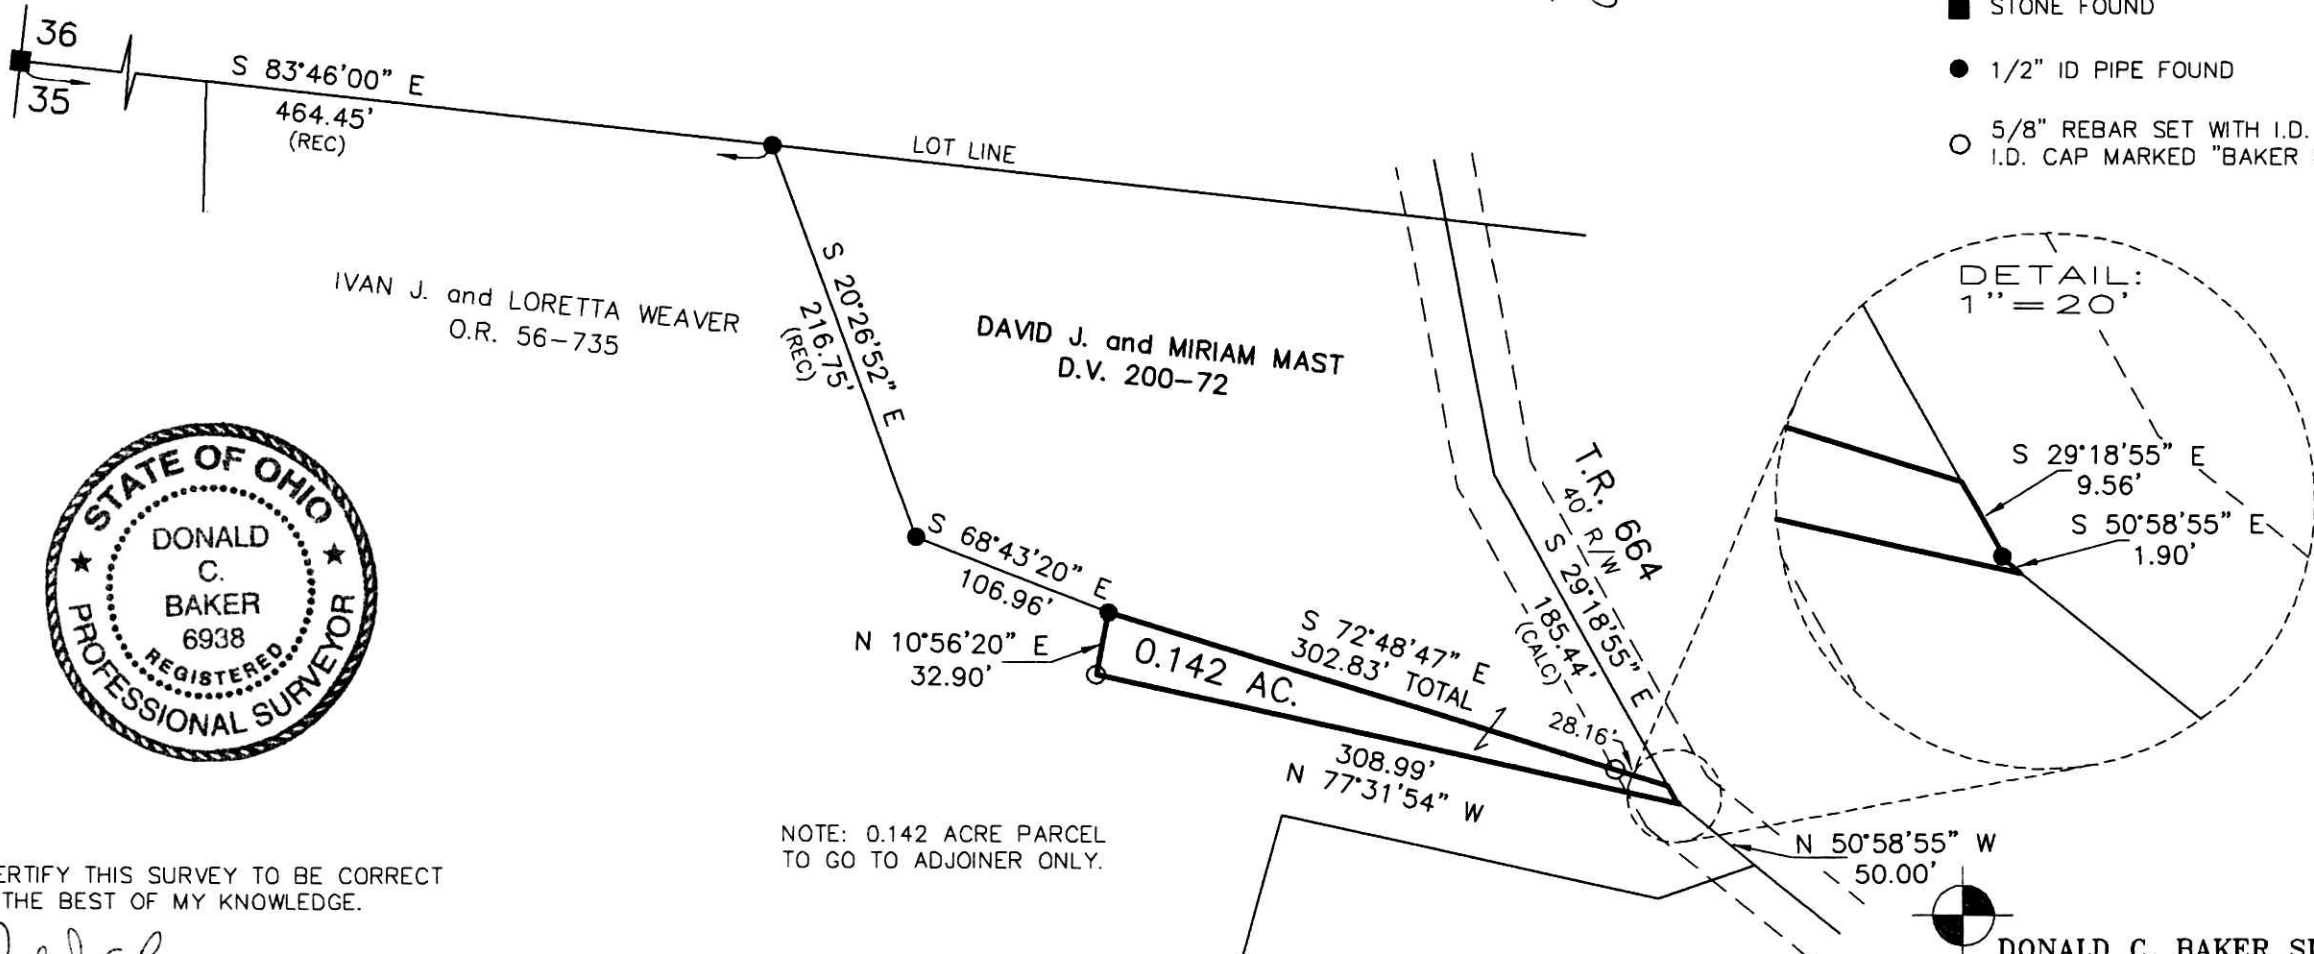

I CERTIFY THIS SURVEY TO BE CORRECT TO THE BEST OF MY KNOWLEDGE.

Donald C. Baker

DONALD C. BAKER P.S. 6938

DATE: AUG. 9, 2011


FDB\CJG

FILE NAME: WORK4\S-358-11\ERZ

NOTE: 0.142 ACRE PARCEL TO GO TO ADJOINER ONLY.

PLAT APPROVED

8/24/2011 Agg

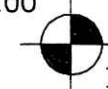

DONALD C. BAKER SURVEYING
 138 N. CLAY STREET
 MILLERSBURG, OHIO 44654
 PH. 330-674-4788
 FAX 330-674-6027