

CLARK TOWNSHIP  
 N.W. QTR. SECTION 7  
 T-8 N; R-5 W  
 HOLMES COUNTY, OHIO



SURVEYED FOR: BRUCE MILLER

REFERENCES

- O.R. VOL. 41 PAGE 110
- O.R. VOL. 188 PAGE 2669
- O.R. VOL. 200 PAGE 660
- PLAT VOL. 17 PAGE 287
- PLAT VOL. 19 PAGE 704
- BEARINGS FROM PLAT VOL. 17 PAGE 287

Instrument 201100073072 OK Book Page 19 1897

201100073072  
 Filed for Record in  
 HOLMES COUNTY, OH  
 ANITA HALL, COUNTY RECORDER  
 09-13-2011 At 03:18 pm.  
 SMALL PLAT 40.00  
 OR Book 19 Page 1897 - 1897  
 ORV 228 P6 1229

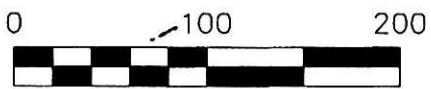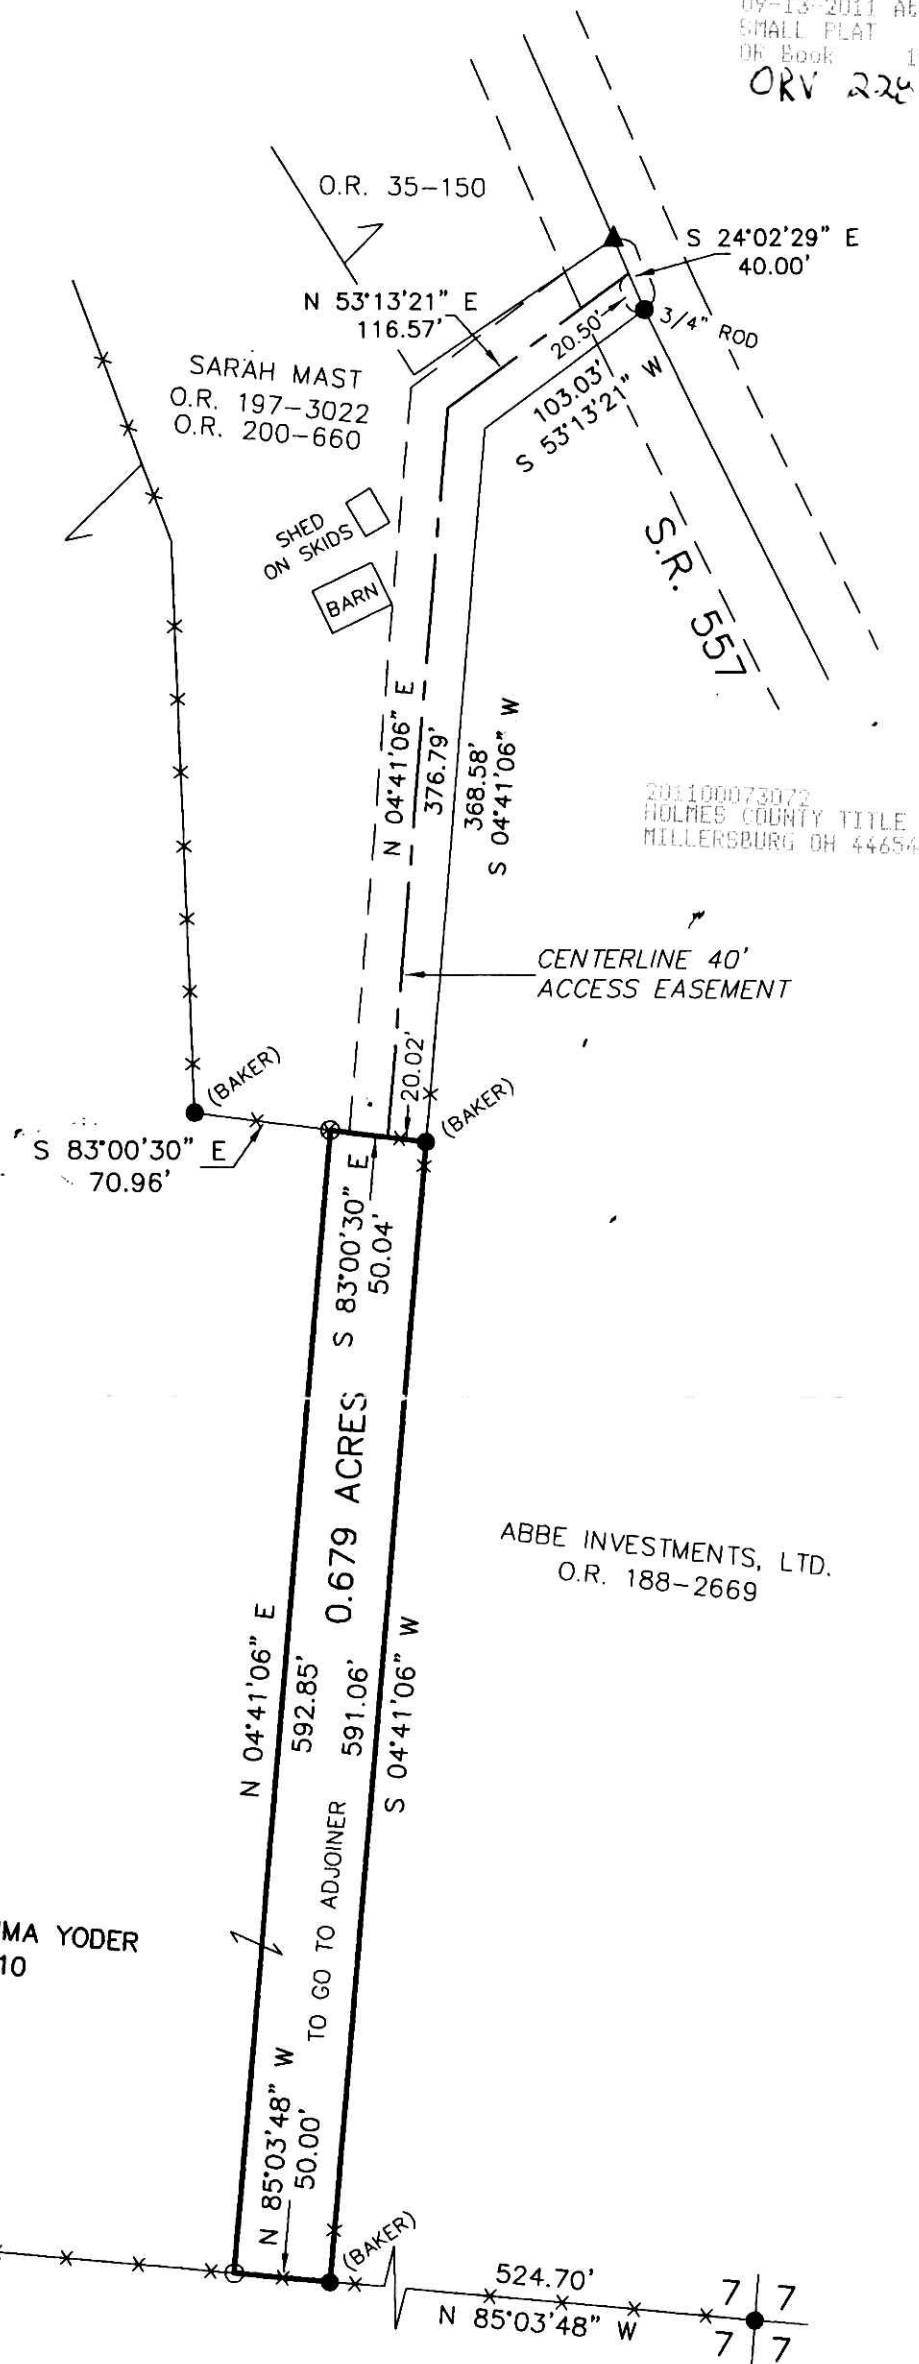

SCALE: 1"=100'

- 5/8" REBAR FOUND UNLESS OTHERWISE NOTED
- 5/8" REBAR SET WITH I.D. CAP I.D. CAP MARKED "BAKER 6938"




I CERTIFY THIS SURVEY TO BE CORRECT TO THE BEST OF MY KNOWLEDGE.

*Eric R. Zaugg*  
 ERIC R. ZAUGG P.S. 8309  
 DATE: MAY 20, 2011  
 REVISED: JULY 21, 2011  
 ERZ\JNG  
 FILE NAME: WORK3-2011\S-218-11\ERZ

PLAT APPROVED

8/11/2011

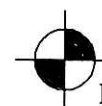

DONALD C. BAKER SURVEYING  
 138 N. CLAY STREET  
 MILLERSBURG, OHIO 44654  
 PH. 330-674-4788  
 FAX 330-674-6027