

WALNUT CREEK TOWNSHIP
 N.E. & N.W. QTRS. SECTION 1
 T-8 N; R-5 W
 HOLMES COUNTY, OHIO

Instrument 201100073077 OR Book Page 19 1898

SURVEYED FOR: NOEL VANDER


201100073077
 Filed for Record in
 HOLMES COUNTY, OH
 ANITA HALL, COUNTY RECORDER
 09-13-2011 At 03:54 pm.
 SMALL PLAT 40.00
 OR Book 19 Page 1898 - 1898

ORV 228 pg 1239

REFERENCES

O.R. VOL. 55 PAGE 613
 O.R. VOL. 222 PAGE 919
 O.R. VOL. 226 PAGE 1939
 PLAT VOL. 19 PAGE 714
 BEARINGS FROM PLAT VOL. 19 PAGE 714

TIMOTHY W. and MARIE MILLER
 O.R. 55-613

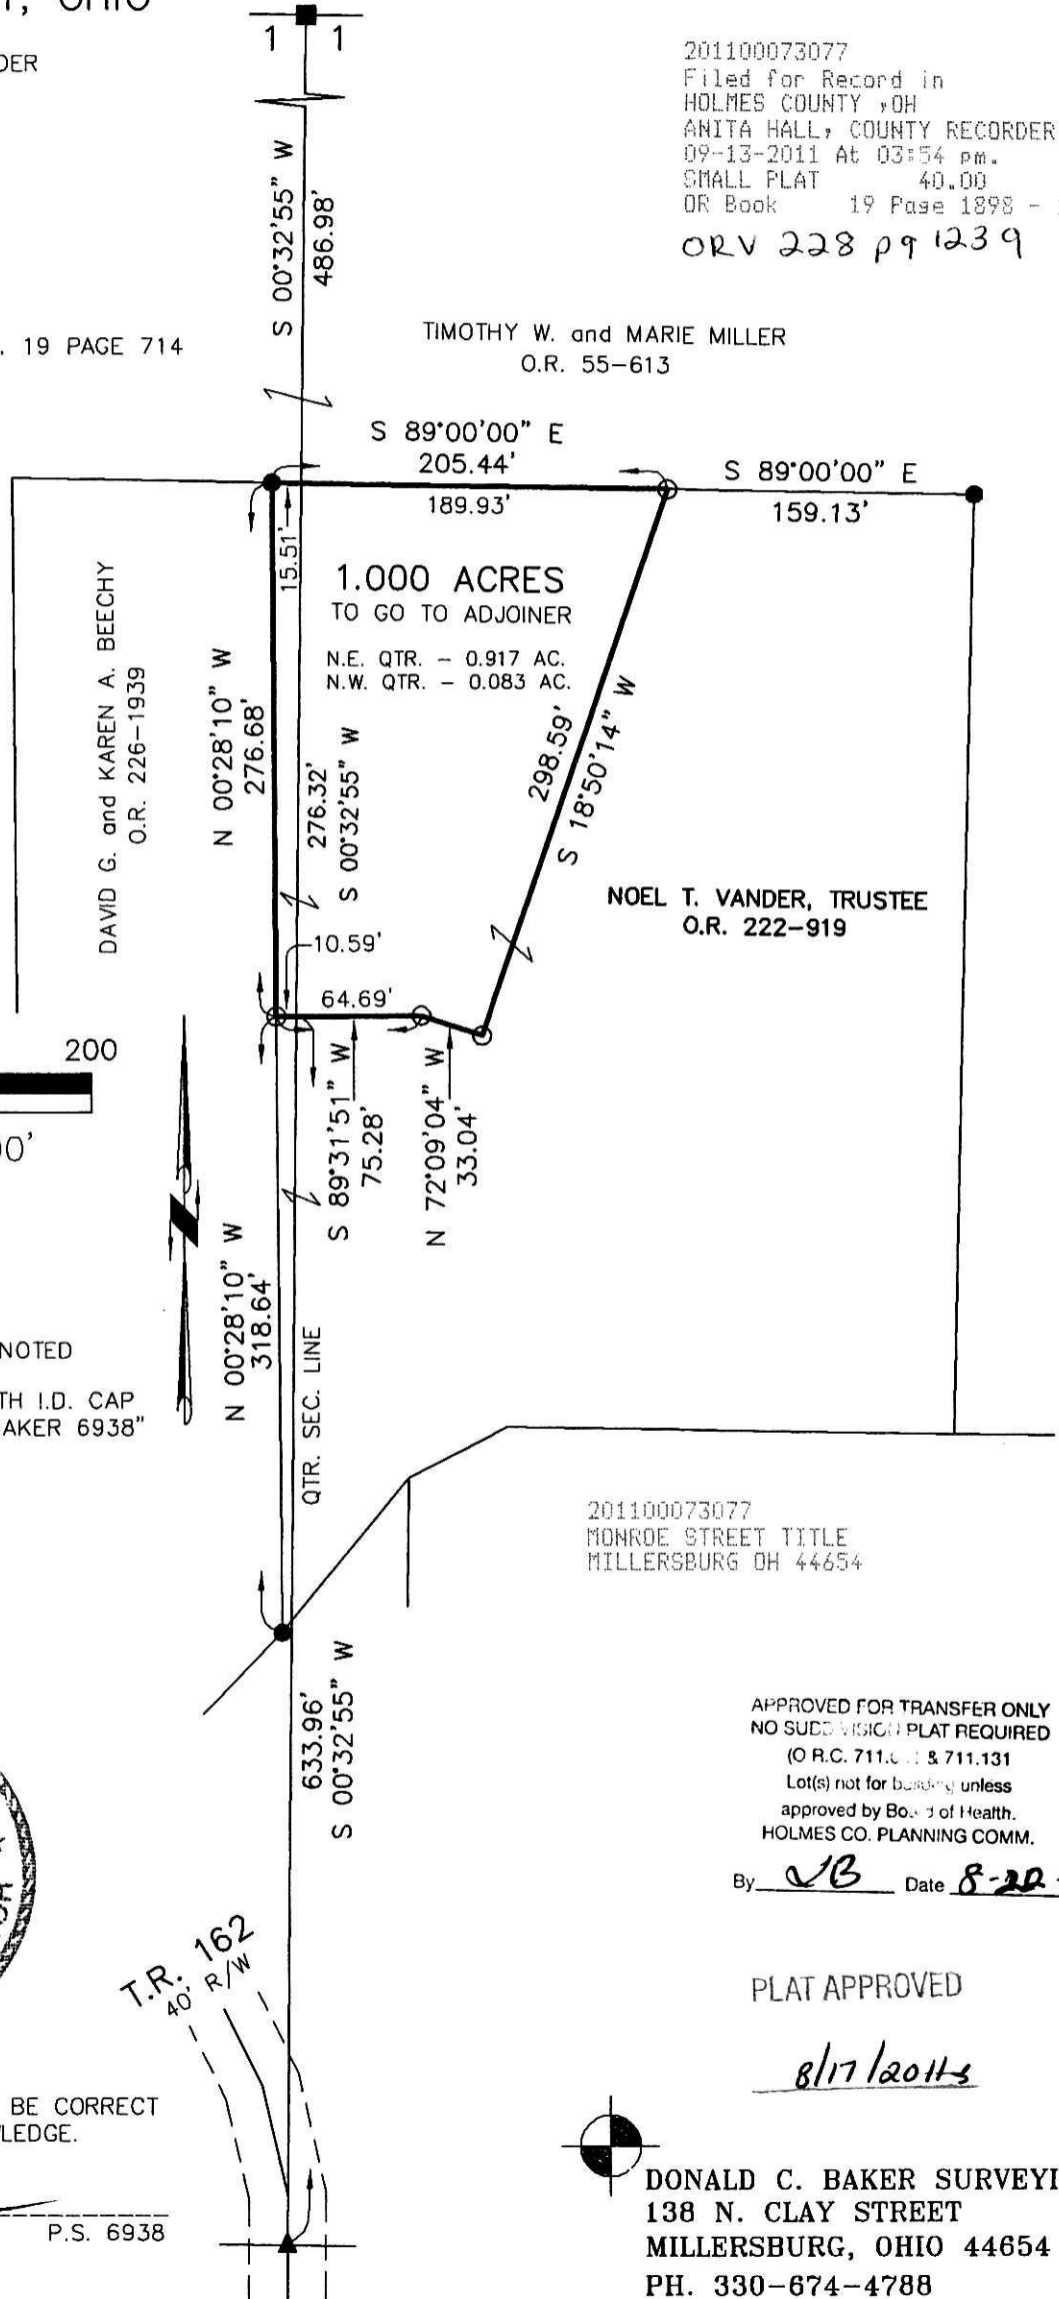

1.000 ACRES
 TO GO TO ADJOINER
 N.E. QTR. - 0.917 AC.
 N.W. QTR. - 0.083 AC.

NOEL T. VANDER, TRUSTEE
 O.R. 222-919

DAVID G. and KAREN A. BEECHY
 O.R. 226-1939

201100073077
 MONROE STREET TITLE
 MILLERSBURG OH 44654

APPROVED FOR TRANSFER ONLY
 NO SUDDIVISION PLAT REQUIRED
 (O.R.C. 711.021 & 711.131
 Lot(s) not for building unless
 approved by Board of Health.
 HOLMES CO. PLANNING COMM.

By VB Date 8-22-11

PLAT APPROVED


8/17/2011



I CERTIFY THIS SURVEY TO BE CORRECT
 TO THE BEST OF MY KNOWLEDGE.

Red CB
 DONALD C. BAKER P.S. 6938

DATE: JULY 22, 2011
 FDB\CJG
 FILE NAME: WORK4\S-308-11\ERZ

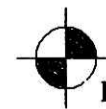

DONALD C. BAKER SURVEYING
 138 N. CLAY STREET
 MILLERSBURG, OHIO 44654
 PH. 330-674-4788
 FAX 330-674-6027