

MONROE TOWNSHIP  
1ST. QTR., LOTS 8 & 21  
T-9 N; R-8 W  
HOLMES COUNTY, OHIO

201100073294  
Filed for Record in  
HOLMES COUNTY, OH  
ANDREW HALL, COUNTY RECORDER  
09-23-2011 At 01:17 PM.  
SMALL PLAT 40.00  
OR Book 19 Page 1911 - 1911  
ORV 228 pg 2162

Instrument 201100073294 OR Book Page 19 1911

0 200 400



SCALE: 1"=200'

- STONE FOUND
- MAG NAIL FOUND
- ▲ R.R. SPIKE FOUND
- 5/8" REBAR FOUND UNLESS OTHERWISE NOTED
- 5/8" REBAR SET WITH I.D. CAP I.D. CAP MARKED "BAKER 6938"

SURVEYED FOR: LEE MILLER c/o ATTY. BLAIR BOWER


REFERENCES

201100073294  
BLAIR BOWER ATTORNEY  
MILLERSBURG OH 44654

DEED VOL. 249 PAGE 806

O.R. VOL. 24 PAGE 629  
O.R. VOL. 47 PAGE 930  
O.R. VOL. 169 PAGE 833  
O.R. VOL. 175 PAGE 3388  
O.R. VOL. 217 PAGE 684  
PLAT VOL. 8 PAGE 841  
PLAT VOL. 10 PAGE 830  
PLAT VOL. 15 PAGE 130

BEARINGS FROM PLAT VOL. 18 PAGE 497

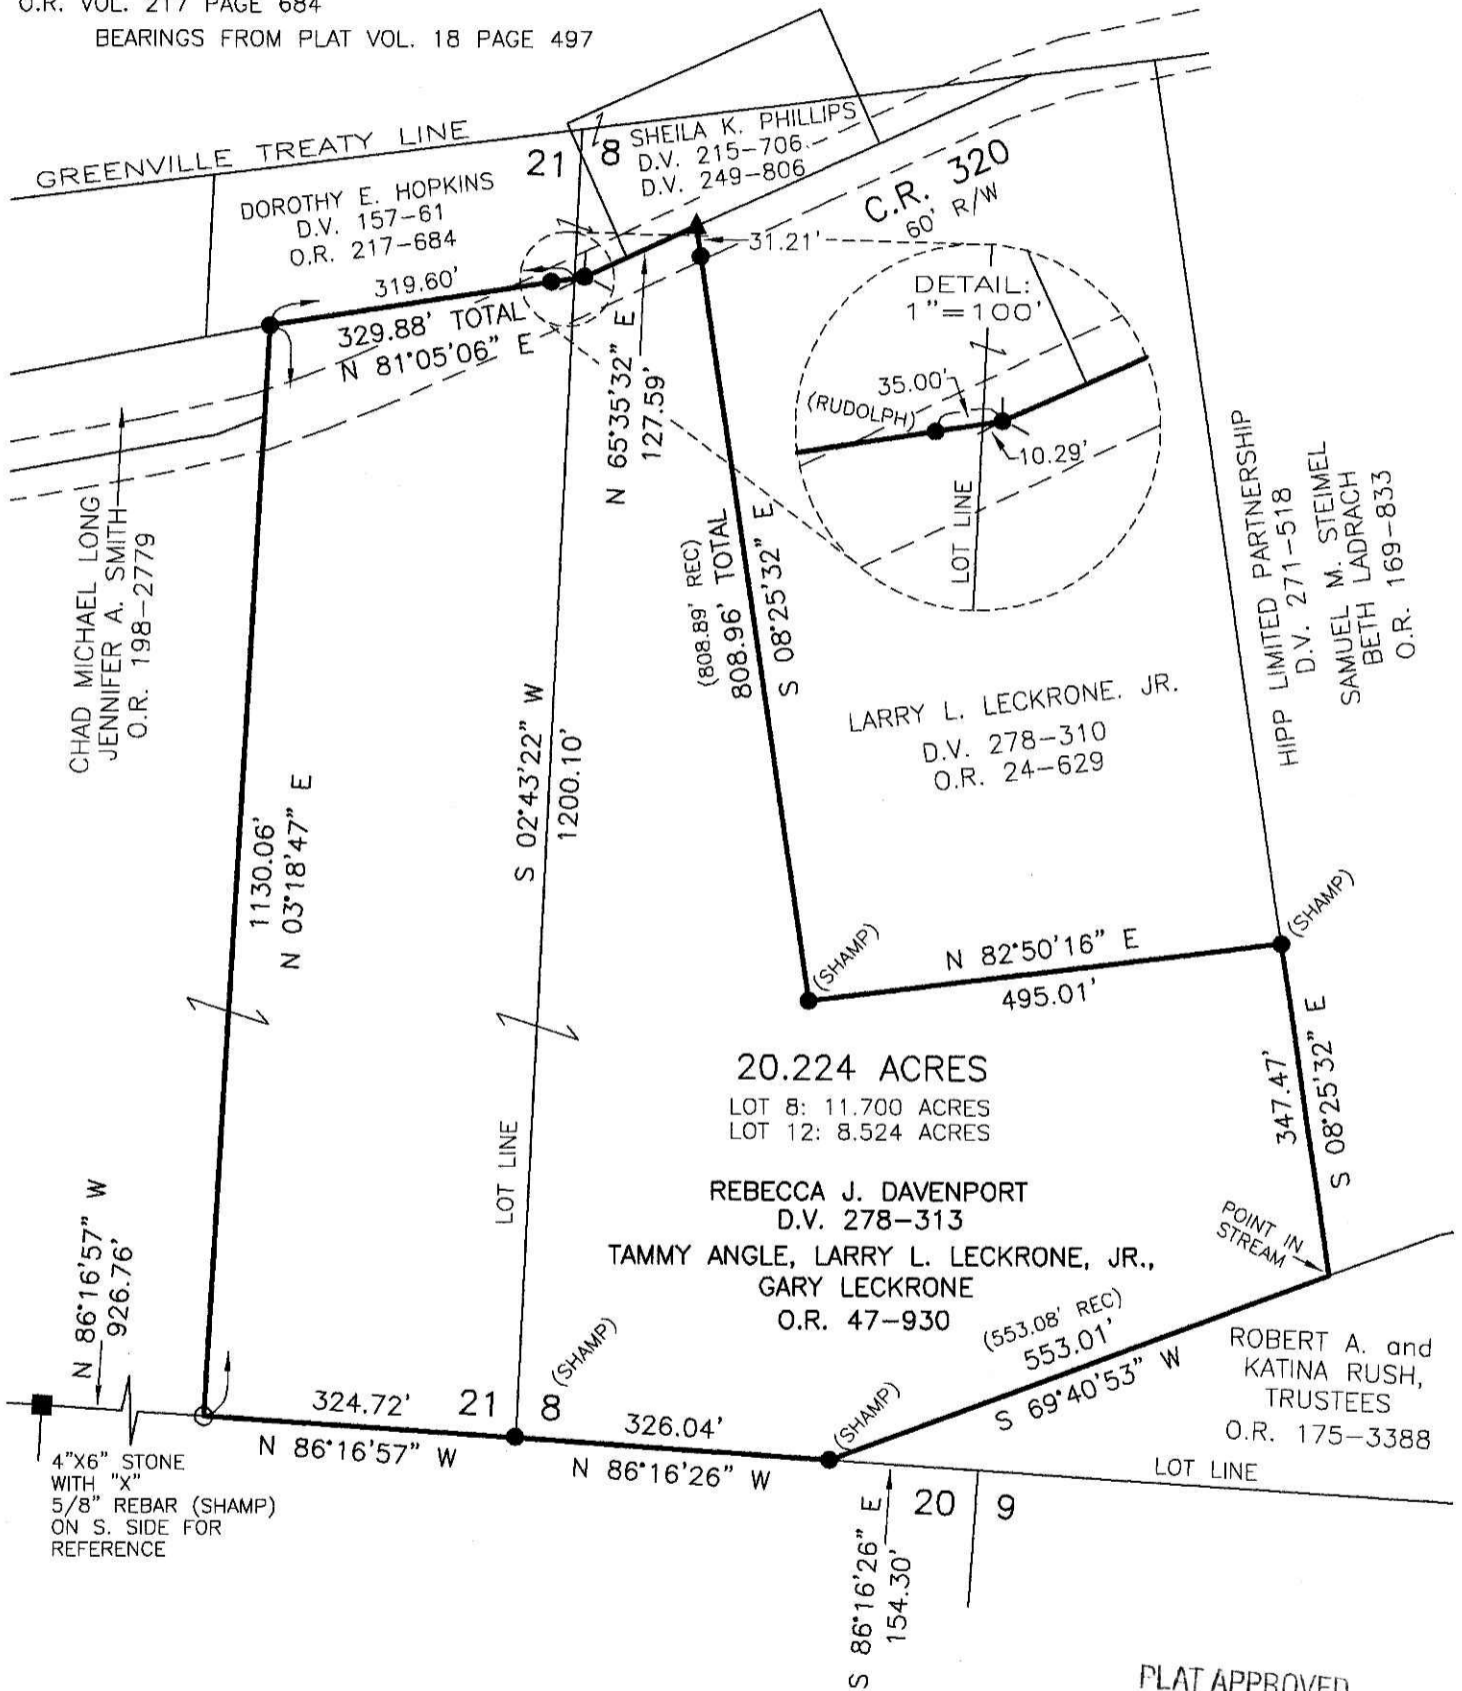

PLAT APPROVED  
*8/26/2011*

I CERTIFY THIS SURVEY TO BE CORRECT TO THE BEST OF MY KNOWLEDGE.

*A.L.G.*  
AARON L. GERBER P.S. 8379  
DATE: AUG. 8, 2011  
ALG\KES-CJG  
FILE NAME: WORK3\S-339-11\ERZ



DONALD C. BAKER SURVEYING  
138 N. CLAY STREET  
MILLERSBURG, OHIO 44654  
PH. 330-674-4788  
FAX 330-674-6027