


VILLAGE OF NASHVILLE
 OUTLOT 91 & LOT 91
 AND VACATED ALLEY
 T-19, R-15, SEC. 13
 WASHINGTON TWP.
 HOLMES COUNTY, OHIO

SURVEYED FOR: VILLAGE OF NASHVILLE

REFERENCES

- DEED VOL. 236 PAGE 863
- O.R. VOL. 226 PAGE 2292
- PLAT VOL. 1 PAGE 256
- PLAT VOL. 2 PAGE 334
- PLAT VOL. 4 PAGE 152
- PLAT VOL. 10 PAGE 844
- PLAT VOL. 12 PAGES 571 & 967
- PLAT VOL. 19 PAGE 1851

BEARINGS FROM
 PLAT VOL. 19 PAGE 1851

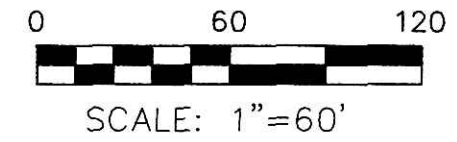


- STONE FOUND
- 5/8" REBAR FOUND UNLESS OTHERWISE NOTED
- 5/8" REBAR SET WITH I.D. CAP I.D. CAP MARKED "BAKER 6938"

Instrument 201100073318 DR Book Page 19 1912

201100073318
 Filed for Record in
 HOLMES COUNTY, OH
 ANITA HALL, COUNTY RECORDER
 09-26-2011 At 12:47 pm.
 SMALL PLAT 40.00
 DR Book 19 Page 1912 - 1912

OR 228 pgs 2374 & 2376

201100073318
 HICARTLAND
 TITLE
 MILLERSBURG OH

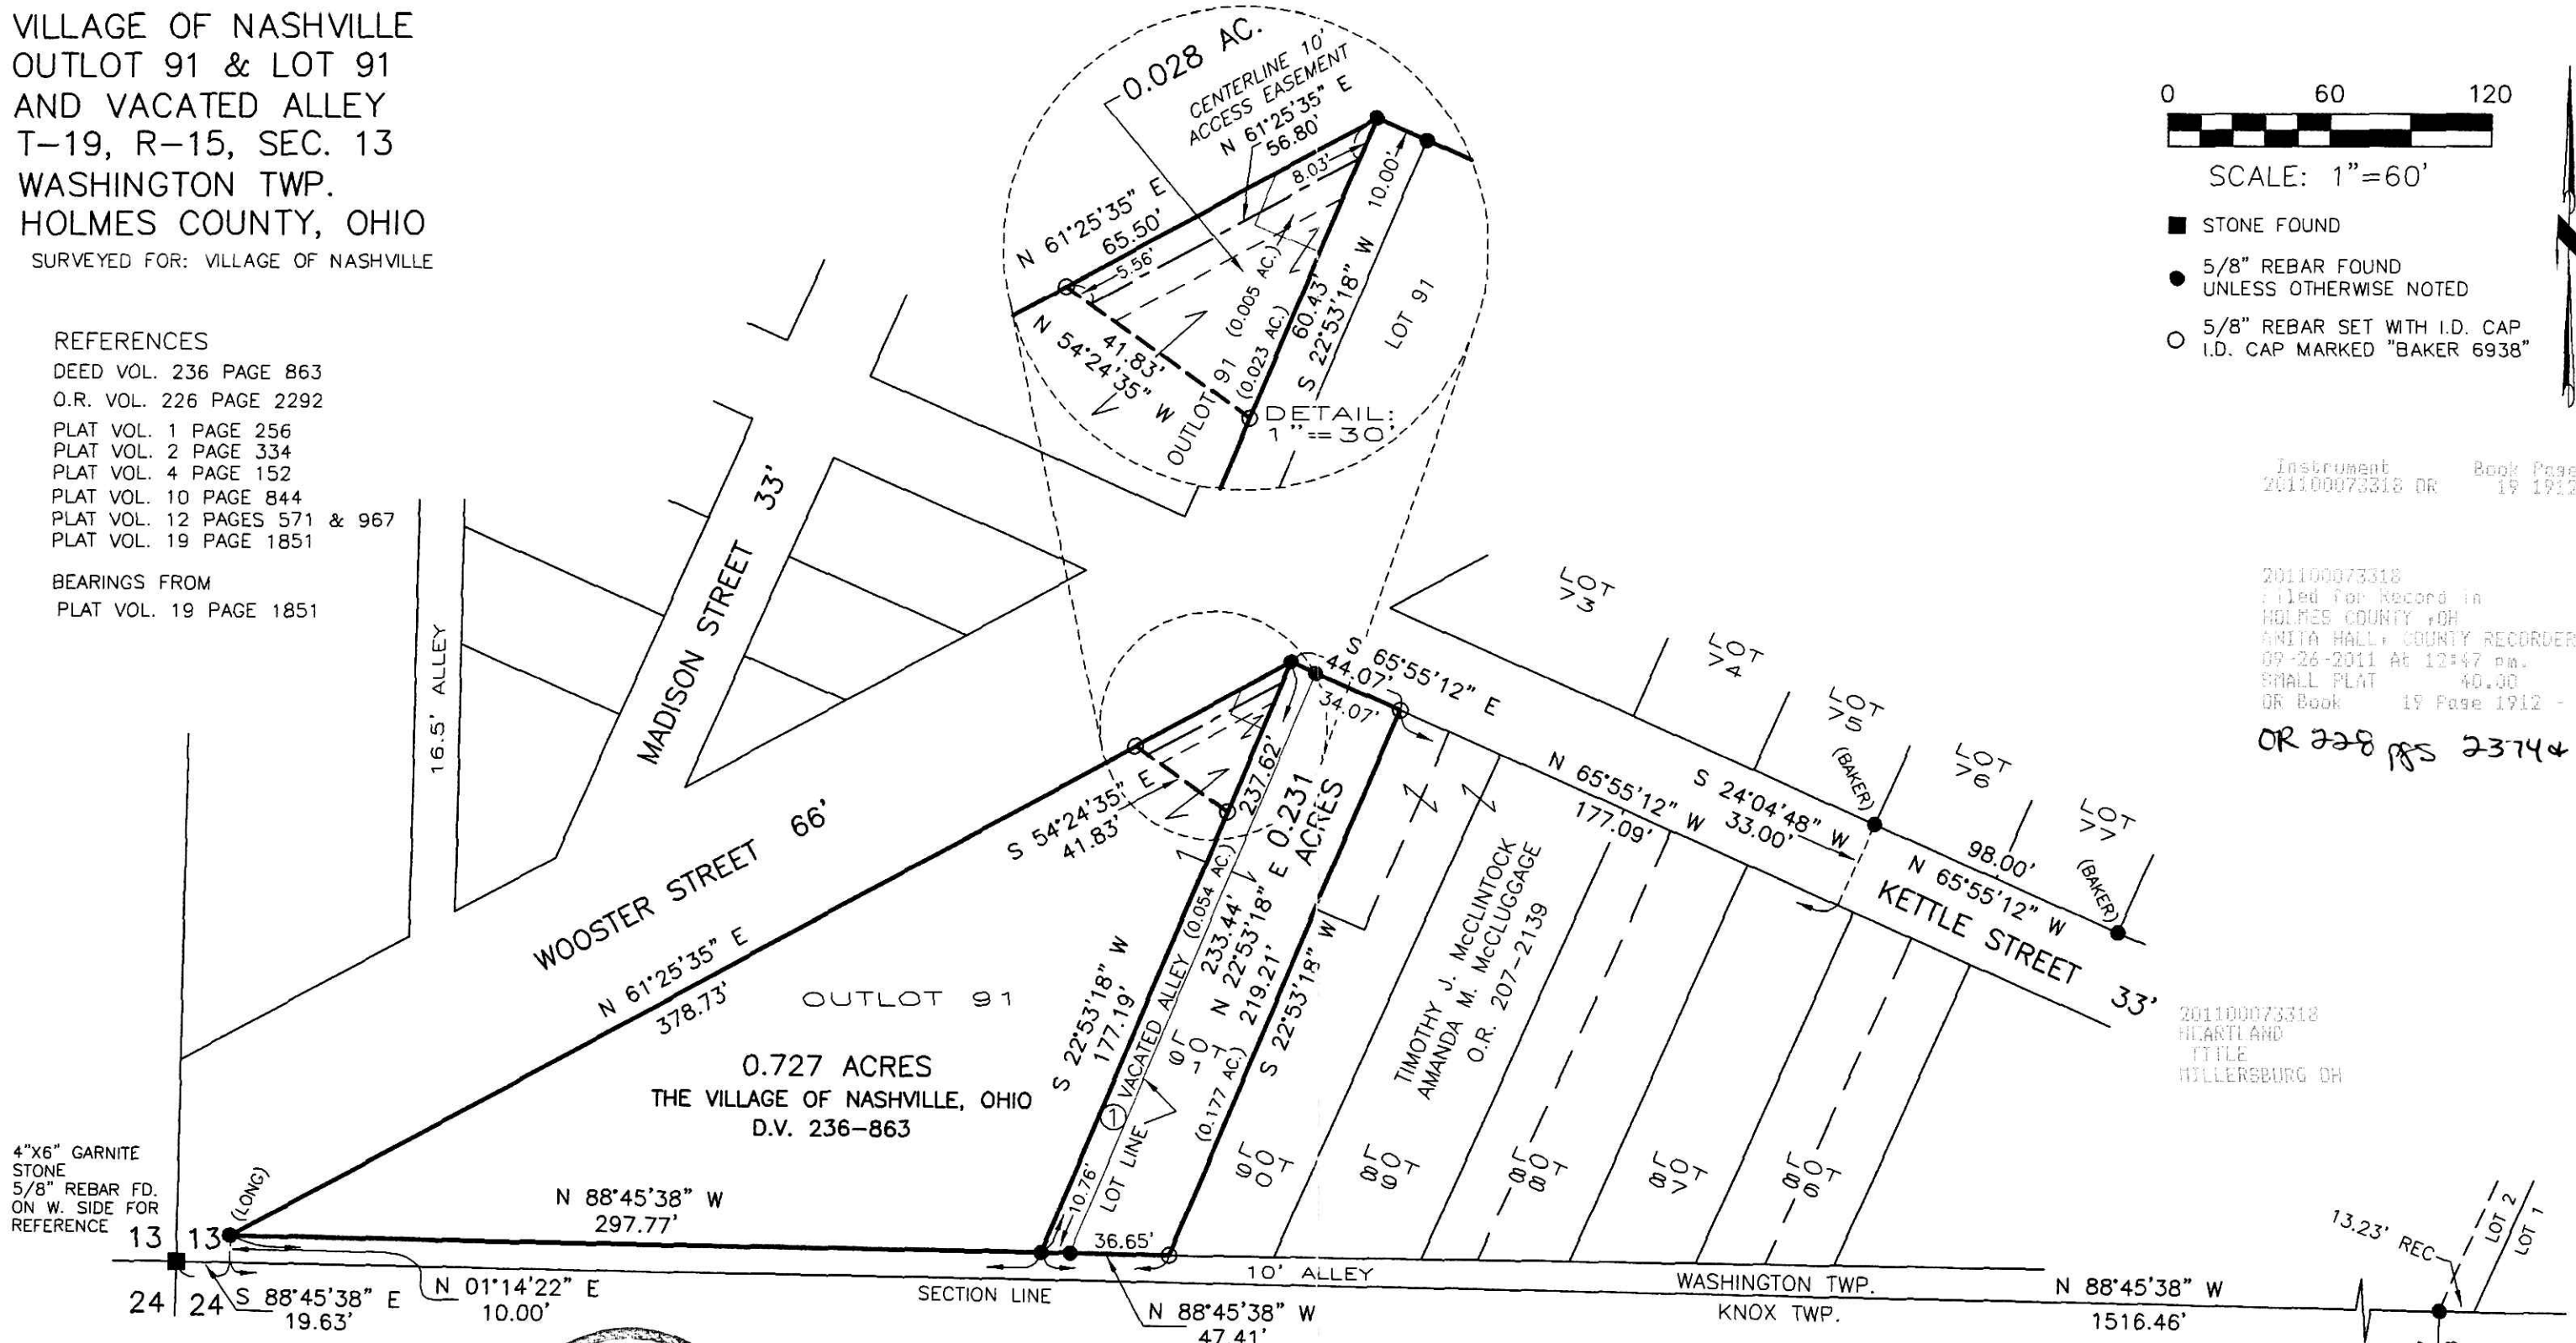

4"x6" GARNITE
 STONE
 5/8" REBAR FD.
 ON W. SIDE FOR
 REFERENCE

I CERTIFY THIS SURVEY TO BE CORRECT
 TO THE BEST OF MY KNOWLEDGE.


Eric R. Zaugg
 ERIC R. ZAUGG P.S. 8309
 DATE: AUG. 18, 2011
 JDD\ALG-ERZ
 FILE NAME: WORK3\S-451-10\ERZ



① THE VILLAGE OF NASHVILLE
 O.R. 226-2292

PLAT APPROVED

9/9/2011

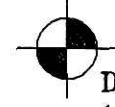

DONALD C. BAKER SURVEYING
 138 N. CLAY STREET
 MILLERSBURG, OHIO 44654
 PH. 330-674-4788
 FAX 330-674-6027