

PAINT TOWNSHIP  
 N.W. QTR. FRACTIONAL SECTION 2  
 T-14 N; R-11 W  
 HOLMES COUNTY, OHIO

SURVEYED FOR: STEVE CHUPP

REFERENCES

- DEED VOL. 186 PAGE 694
- DEED VOL. 244 PAGE 349
- DEED VOL. 277 PAGE 564
- O.R. VOL. 48 PAGE 921
- O.R. VOL. 169 PAGE 176
- O.R. VOL. 183 PAGE 1400
- PLAT VOL. 5 PAGE 53
- PLAT VOL. 14 PAGE 430
- PLAT VOL. 16 PAGE 200
- PLAT VOL. 19 PAGE 501
- BEARINGS FROM PLAT VOL. 14 PAGE 430

0 100 200



SCALE: 1"=100'

- ▲ R.R. SPIKE FOUND
- 5/8" REBAR FOUND UNLESS OTHERWISE NOTED
- 5/8" REBAR SET WITH I.D. CAP I.D. CAP MARKED "BAKER 6938"

Instrument 201100073345 OR Book Page 19 1913

LaDEAN A. BYER  
 D.V. 186-694

201100073345  
 Filed for Record in  
 HOLMES COUNTY OH  
 ANITA HALL, COUNTY RECORDER  
 09-27-2011 At 01:57 pm.  
 SMALL PLAT 40.00  
 OR Book 19 Page 1913 - 1913

OR 228p 2533


201100073345  
 FRENCH RIDGE  
 TITLE  
 MILLERSBURG OH



I CERTIFY THIS SURVEY TO BE CORRECT  
 TO THE BEST OF MY KNOWLEDGE.

*Donald C. Baker*  
 DONALD C. BAKER P.S. 6938

DATE: AUG. 10, 2011  
 FDB\CJG  
 FILE NAME: WORK3\S-351-11\ERZ

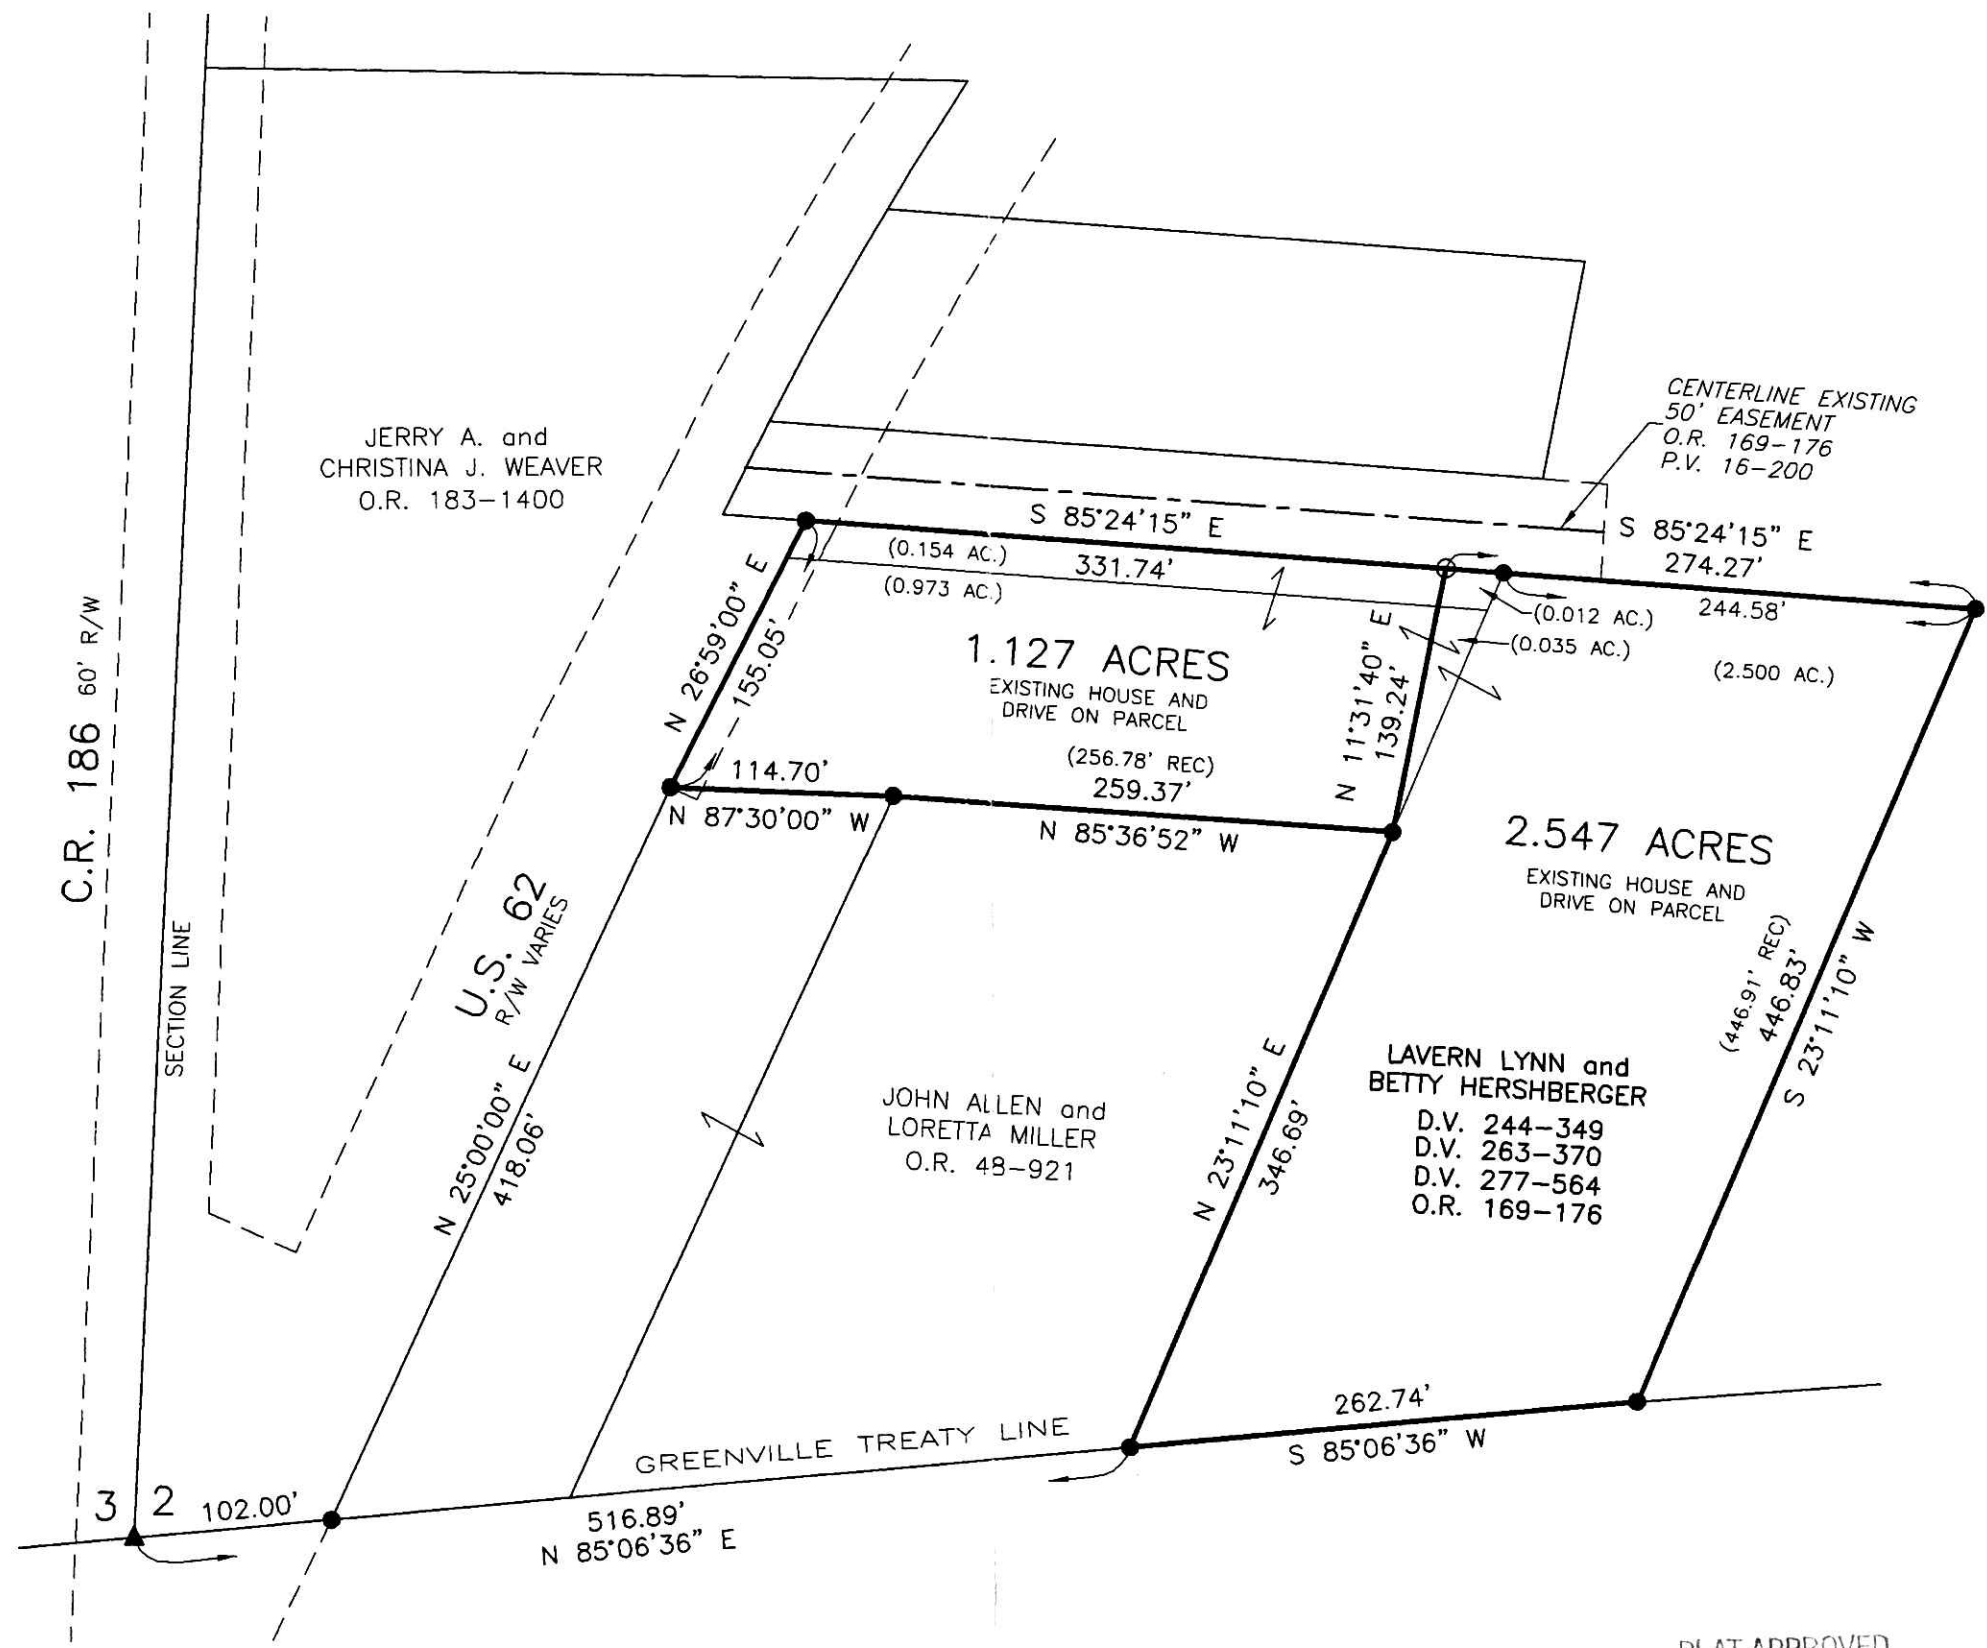

PLAT APPROVED

*9/20/2011*

DONALD C. BAKER SURVEYING  
 138 N. CLAY STREET  
 MILLERSBURG, OHIO 44654  
 PH. 330-674-4788  
 FAX 330-674-6027