

SALT CREEK TOWNSHIP
4TH. QTR., LOT 5
T-10 N; R-6 W
HOLMES COUNTY, OHIO

REFERENCES



DEED VOL. 97 PAGE 408
DEED VOL. 151 PAGE 481
O.R. VOL. 41 PAGE 17
O.R. VOL. 42 PAGE 784
PLAT VOL. 17 PAGES 9 & 225
BEARINGS FROM PLAT VOL. 17 PAGE 9

201100073981
Filed for Record in
HOLMES COUNTY, OH
ANITA HALL, COUNTY RECORDER
11-08-2011 At 10:35 am.
SMALL PLAT 40.00
OR Book 19 Page 1950 - 1950

SURVEYED FOR: GARY KOENIG

OR 229 p 2380

201100073981
FRENCH RIDGE
TITLE
MILLERSBURG OH

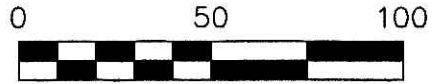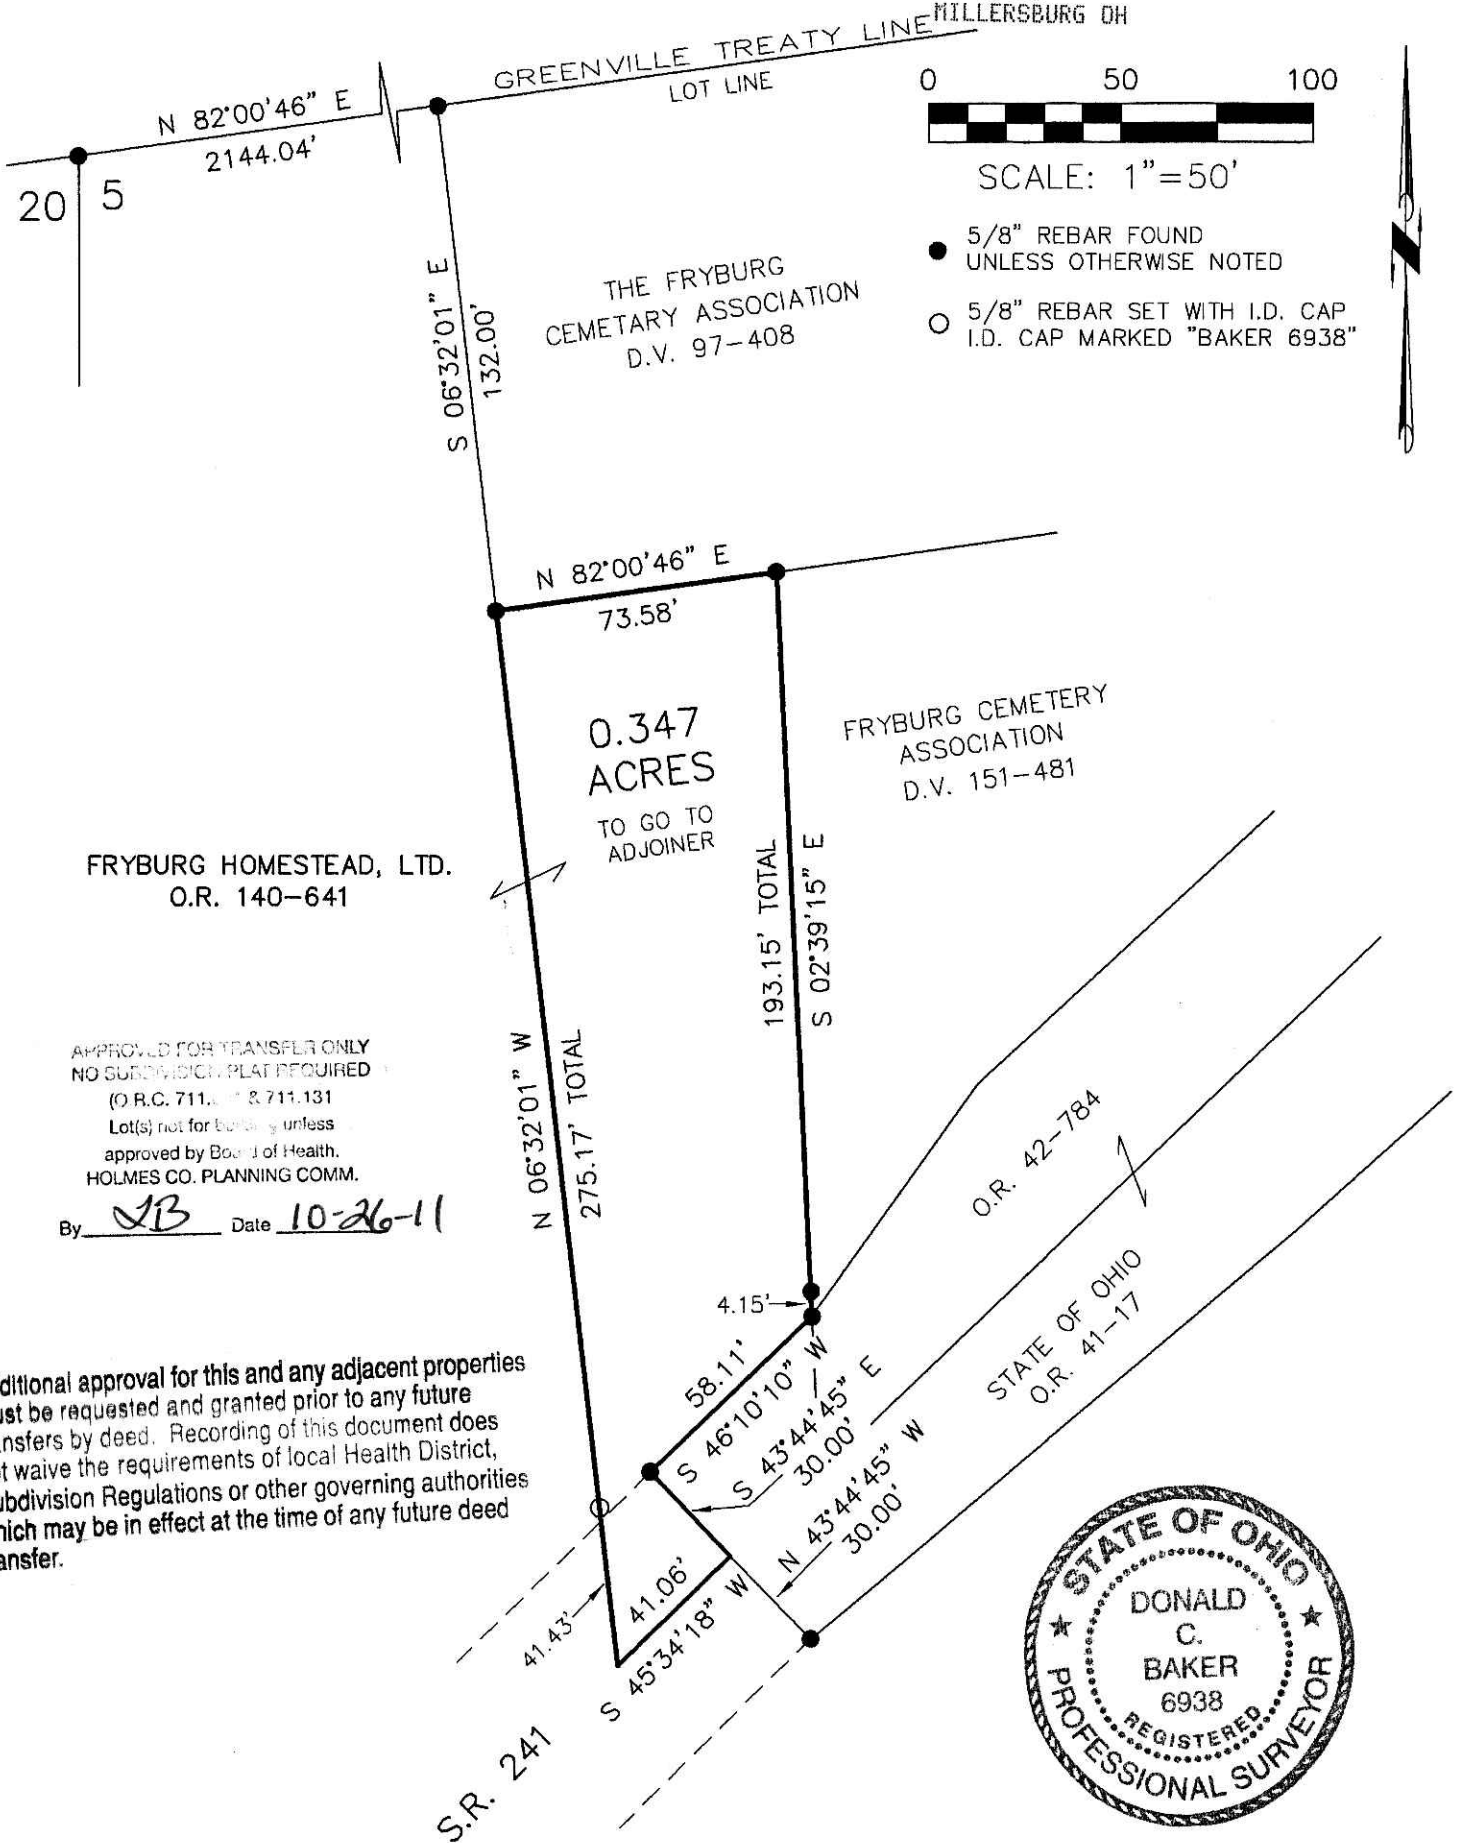

SCALE: 1"=50'

- 5/8" REBAR FOUND UNLESS OTHERWISE NOTED
- 5/8" REBAR SET WITH I.D. CAP I.D. CAP MARKED "BAKER 6938"

FRYBURG HOMESTEAD, LTD.
O.R. 140-641

APPROVED FOR TRANSFER ONLY
NO SUBDIVISION PLAT REQUIRED
(O.R.C. 711.01 & 711.131
Lot(s) not for building unless
approved by Board of Health,
HOLMES CO. PLANNING COMM.

By JB Date 10-26-11

Additional approval for this and any adjacent properties must be requested and granted prior to any future transfers by deed. Recording of this document does not waive the requirements of local Health District, Subdivision Regulations or other governing authorities which may be in effect at the time of any future deed transfer.



I CERTIFY THIS SURVEY TO BE CORRECT TO THE BEST OF MY KNOWLEDGE.

Donald C. Baker

DONALD C. BAKER P.S. 6938
DATE: OCT. 4, 2011
FDB\CJG
FILE NAME: WORK4\S-462-11\ERZ



DONALD C. BAKER SURVEYING
138 N. CLAY STREET
MILLERSBURG, OHIO 44654
PH. 330-674-4788
FAX 330-674-6027

PLAT APPROVED

10/24/2011