

SCALE: 1"=300'

- STONE FOUND
- ▲ R.R. SPIKE FOUND
- 5/8" REBAR FOUND UNLESS OTHERWISE NOTED
- △ R.R. SPIKE SET
- 5/8" REBAR SET WITH I.D. CAP I.D. CAP MARKED "BAKER 6938"

REFERENCES

- DEED VOL. 238 PAGE 76
- DEED VOL. 234 PAGE 568
- DEED VOL. 257 PAGE 258
- O.R. VOL. 206 PAGE 2027
- O.R. VOL. 89 PAGE 30
- O.R. VOL. 197 PAGE 1194
- PLAT VOL. 17 PAGE 160
- PLAT VOL. 10 PAGE 711
- PLAT VOL. 14 PAGE 38
- PLAT VOL. 10 PAGE 902
- PLAT VOL. 9 PAGE 183
- BEARINGS FROM PLAT VOL. 17 PAGE 160




I CERTIFY THIS SURVEY TO BE CORRECT TO THE BEST OF MY KNOWLEDGE.

JAMIE D. DARR P.S. 7755  
 DATE: FEB. 24, 2011  
 JDD\CJG  
 FILE NAME: WORK3\S-60-11

MONROE TOWNSHIP  
 3RD. QTR., LOTS 33 & 34  
 T-9 N; R-8 W  
 HOLMES COUNTY, OHIO

SURVEYED FOR: RICK HAWKINS

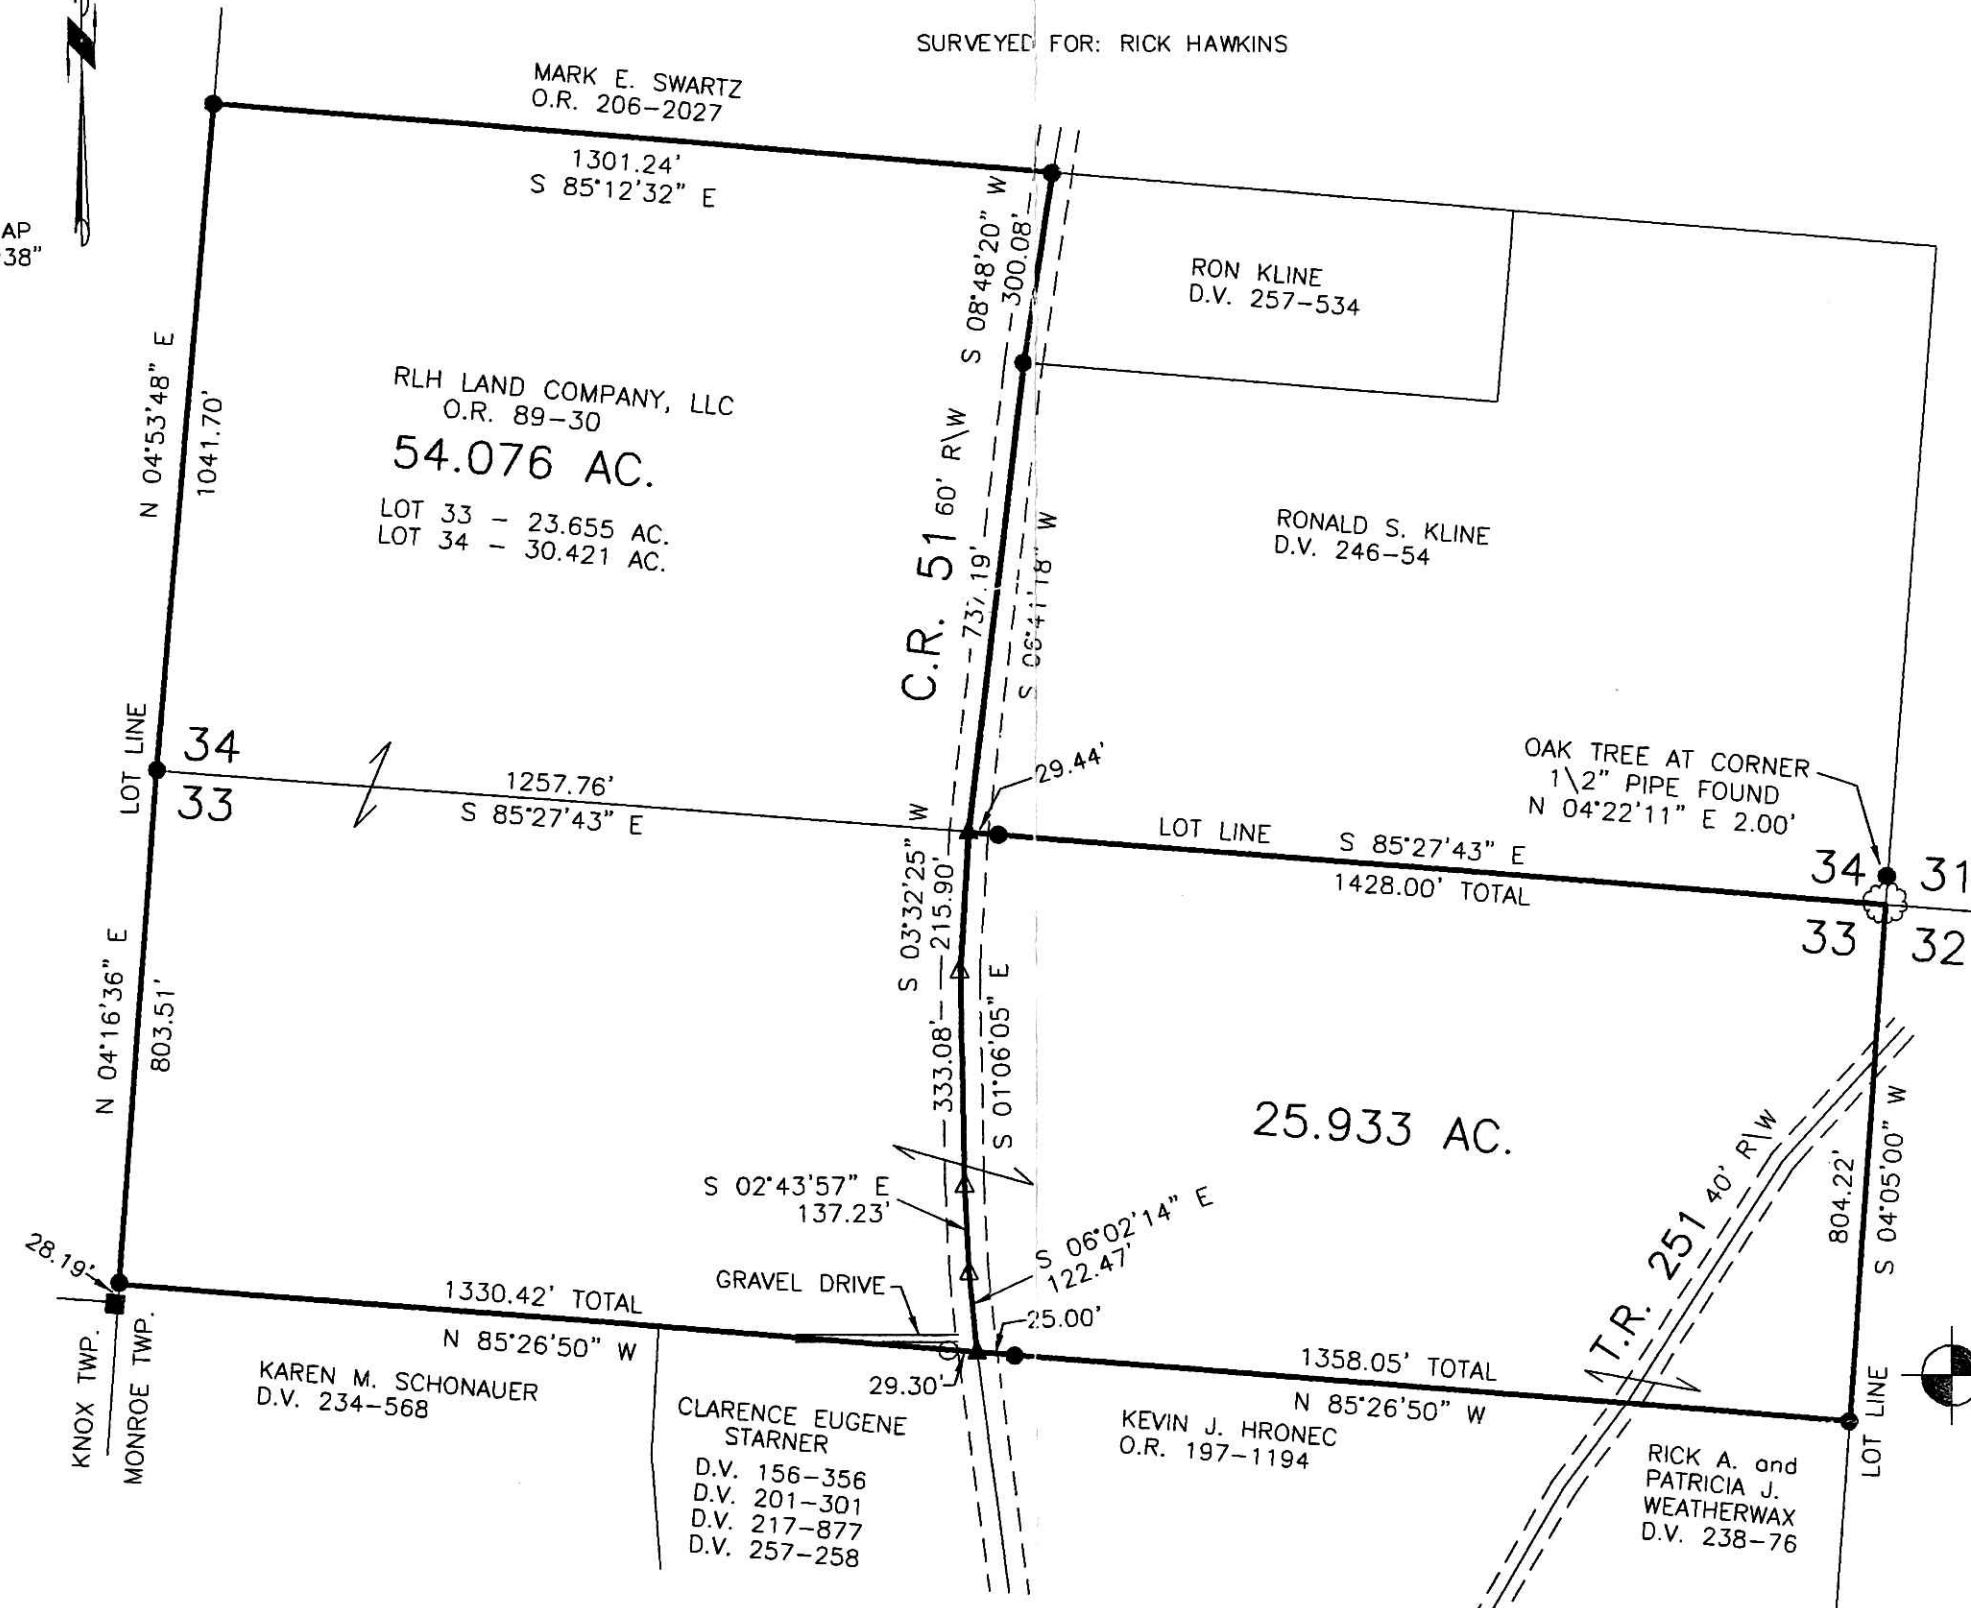

Instrument 201100074518 OR Book Page 19 1973

201100074518  
 Filed for Record in  
 HOLMES COUNTY, OH  
 ANITA HALL, COUNTY RECORDER  
 12-19-2011 AT 03:20 pm.  
 SMALL PLAT 40.00  
 OR Book 19 Page 1973 - 1973  
 OR 230 p 1792

201100074518  
 HEARTLAND  
 TITLE  
 MILLERSBURG OH

APPROVED FOR TRANSFER ONLY  
 NO SUBDIVISION PLAT REQUIRED  
 (O.R.C. 711.02 & 711.031  
 Lot(s) not for Easement  
 approved by Board of  
 HOLMES CO. PLANNING COMM.

By JB Date 12-8-11

Additional approval for this and any adjacent properties must be requested and granted prior to any future transfers by deed. Recording of this document does not waive the requirements of local Health District, Subdivision Regulations or other governing authorities which may be in effect at the time of any future deed transfer.

PLAT APPROVED

12/7/2011

DONALD C. BAKER SURVEYING  
 138 N. CLAY STREET  
 MILLERSBURG, OHIO 44654  
 PH. 330-674-4788  
 FAX 330-674-6027