

0 100 200



SCALE: 1"=100'

- ▲ R.R. SPIKE FOUND
- 5/8" REBAR FOUND UNLESS OTHERWISE NOTED
- 5/8" REBAR SET WITH I.D. CAP I.D. CAP MARKED "BAKER 6938"

REFERENCES

- DEED VOL. 242 PAGE 280
- DEED VOL. 256 PAGE 772
- DEED VOL. 259 PAGE 629
- O.R. VOL. 191 PAGE 2765
- PLAT VOL. 12 PAGE 148
- PLAT VOL. 18 PAGE 291
- BEARINGS FROM PLAT VOL. 18 PAGE 291

PAINT TOWNSHIP
 4TH. QTR., LOT 16
 T-10 N; R-5 W
 HOLMES COUNTY, OHIO

SURVEYED FOR: ROGER WARNES

Instrument 201100074522 OR Book Page 19 1974

201100074522
 Filed for Record in
 HOLMES COUNTY, OH
 ANITA HALL, COUNTY RECORDER
 12-19-2011 At 03:36 pm.
 SMALL PLAT 40.00
 OR Book 19 Page 1974 - 1974

OR 230pgs 1801 & 1804

201100074522
 HOWRDE STREET
 TITLE
 MILLERSBURG OH

Additional approval for this and any adjacent properties must be requested and granted prior to any future transfers by deed. Recording of this document does not waive the requirements of local Health District, Subdivision Regulations or other governing authorities which may be in effect at the time of any future deed transfer

APPROVED FOR TRANSFER ONLY
 NO SUBDIVISION PLAT REQUIRED
 (O.R.C. 711.01 & 711.131
 Lot(s) not for building unless
 approved by Board of Health,
 HOLMES CO. PLANNING COMM.

By JB Date 12-6-11



I CERTIFY THIS SURVEY TO BE CORRECT TO THE BEST OF MY KNOWLEDGE.


Donald C. Baker

DONALD C. BAKER P.S. 6938

DATE: OCTOBER 13, 2011

KES\CJG

FILE NAME: WORK3\S-474-11\MLD

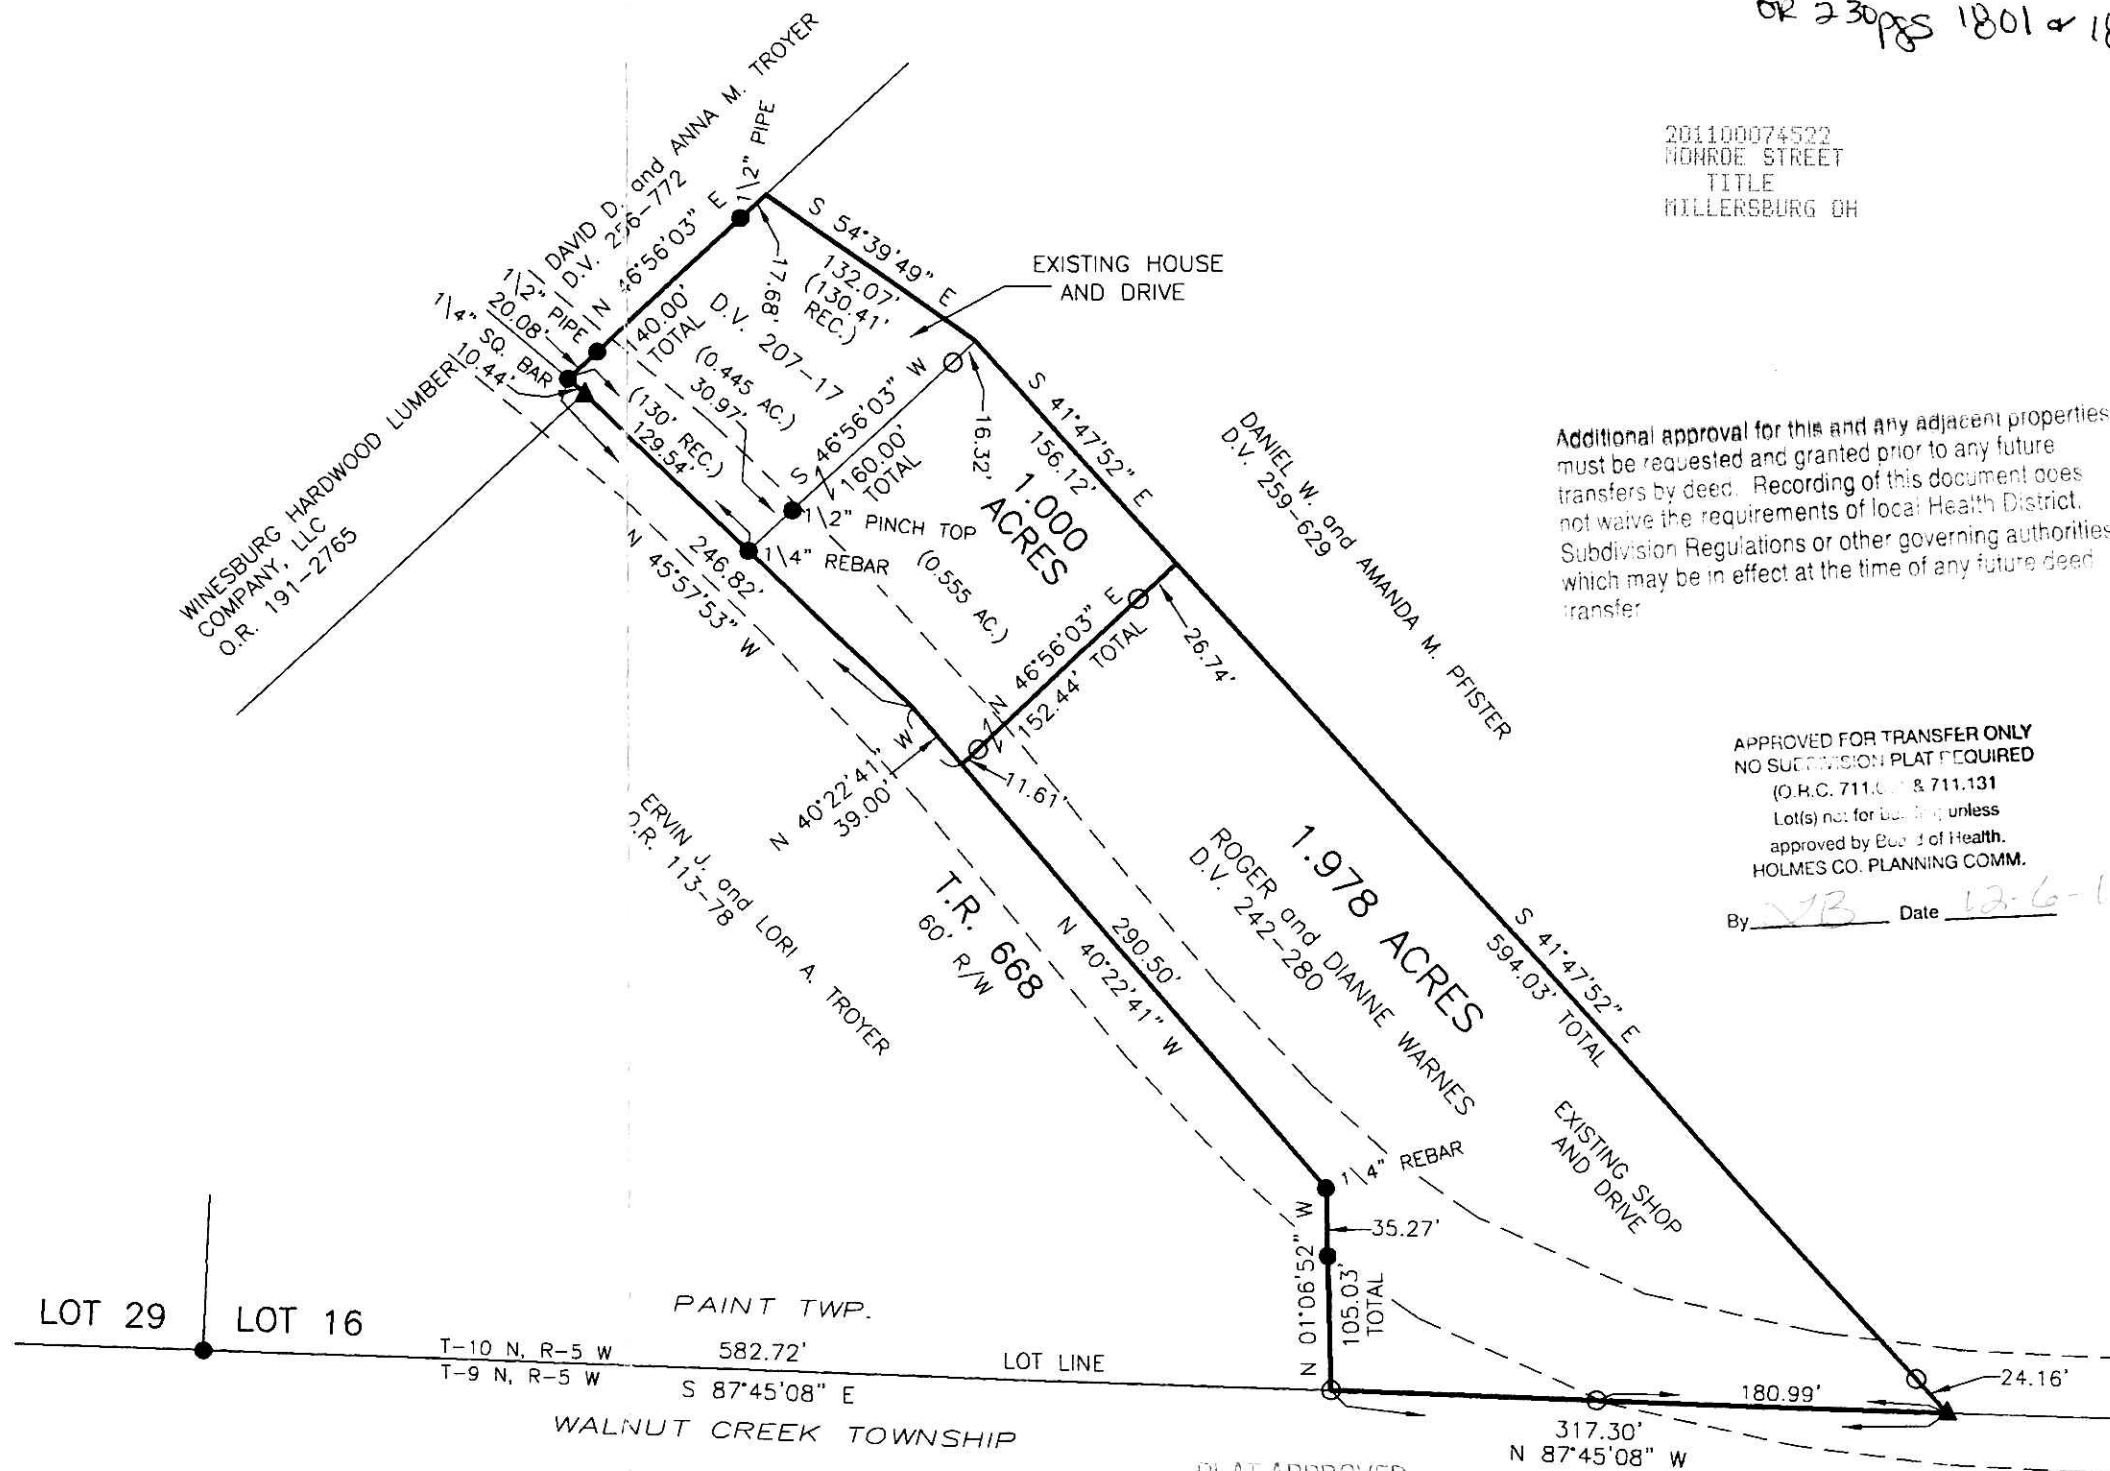

PLAT APPROVED

11/22/2011

DONALD C. BAKER SURVEYING
 138 N. CLAY STREET
 MILLERSBURG, OHIO 44654
 PH. 330-674-4788
 FAX 330-674-6027