

PRAIRIE TOWNSHIP
S.E. QTR. SECTION 8
T-13 N; R-13 W
HOLMES COUNTY, OHIO


SURVEYED FOR: ART PARROT

REFERENCES

DEED VOL. 204 PAGES 562 & 802
DEED VOL. 223 PAGE 78

PLAT VOL. 5 PAGE 58
PLAT VOL. 8 PAGE 378

BEARINGS FROM PLAT VOL. 8 PAGE 378

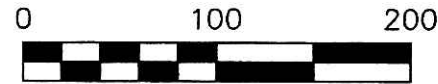

SCALE: 1"=100'


- ▲ R.R. SPIKE FOUND
- 5/8" REBAR FOUND
- UNLESS OTHERWISE NOTED
- 5/8" REBAR SET WITH I.D. CAP
- I.D. CAP MARKED "BAKER 6938"

APPROVED FOR TRANSFER ONLY
NO SUBDIVISION PLAT REQUIRED
(O.R.C. 711.031 & 711.131)
Lot(s) not for building unless
approved by Board of Public Safety,
HOLMES CO. PLANNING COMM.

By A Date 2/9/12

201200075538
Filed for Record in
HOLMES COUNTY, OH
ANITA HALL, COUNTY RECORDER
02-21-2012 At 12:25 pm.
SMALL PLAT 40.00
OR Book 19 Page 2006 - 2006
ORV 232 pg 8

201200075538
PAUL A MILLER
5797 TR 353
MILLERSBURG OH 44654

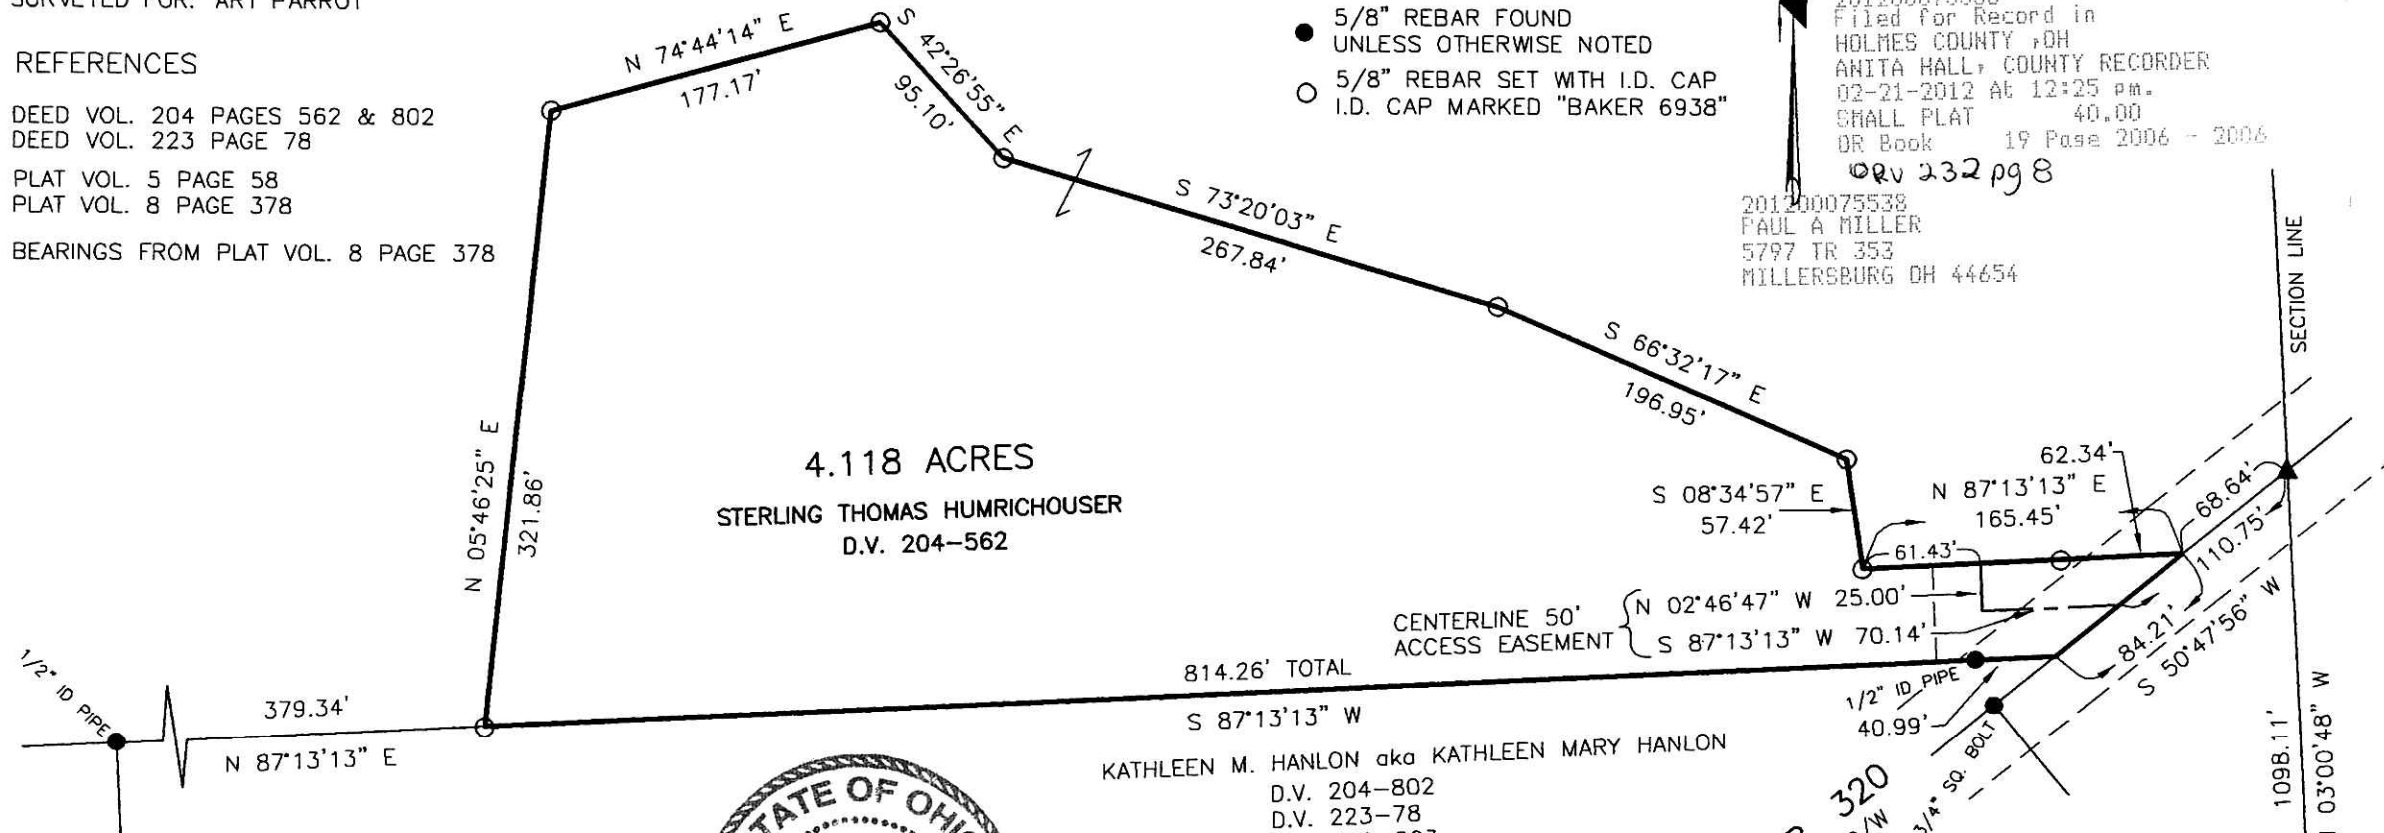

KATHLEEN M. HANLON aka KATHLEEN MARY HANLON
D.V. 204-802
D.V. 223-78
O.R. 208-523




I CERTIFY THIS SURVEY TO BE CORRECT
TO THE BEST OF MY KNOWLEDGE.

Donald C. Baker

DONALD C. BAKER P.S. 6938

DATE: APRIL 8, 2008

FDB\ALG (REVISED JAN. 13, 2012 TO UPDATE NAMES)
FILE NAME: WORK3\S-157-08\ERZ

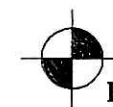

DONALD C. BAKER SURVEYING
138 N. CLAY STREET
MILLERSBURG, OHIO 44654
PH. 330-674-4788
FAX 330-674-6027

PLAT APPROVED

1/24/2012

(BAKER) 8 9
17 16