

0 200 400



SCALE: 1"=200'

- ▲ R.R. SPIKE FOUND
- 5/8" REBAR FOUND UNLESS OTHERWISE NOTED
- 5/8" REBAR SET WITH I.D. CAP I.D. CAP MARKED "BAKER 6938"

- *—*—*— FENCE
- * SPRING



REFERENCES
 DEED VOL. 232 PAGE 687
 DEED VOL. 259 PAGE 326
 SURVEY RECORD 5 PAGE 215
 SURVEY RECORD 19 PAGE 672
 BEARINGS FROM PLAT VOL. 19 PAGE 672

HARDY TOWNSHIP
 S.E. QTR. SECTION 21
 T-9 N; R-7 W
 S.W. QTR. SECTION 25
 T-9 N; R-6 W
 HOLMES COUNTY, OHIO

Instrument 201200075606 OR Book Page 19 2012

201200075606
 Filed for Record in
 HOLMES COUNTY OH
 ANITA HALL, COUNTY RECORDER
 02-27-2012 AT 12:32 PM.
 SMALL PLAT 40.00
 OR Book 19 Page 2012 - 2012

OR 232 p 465

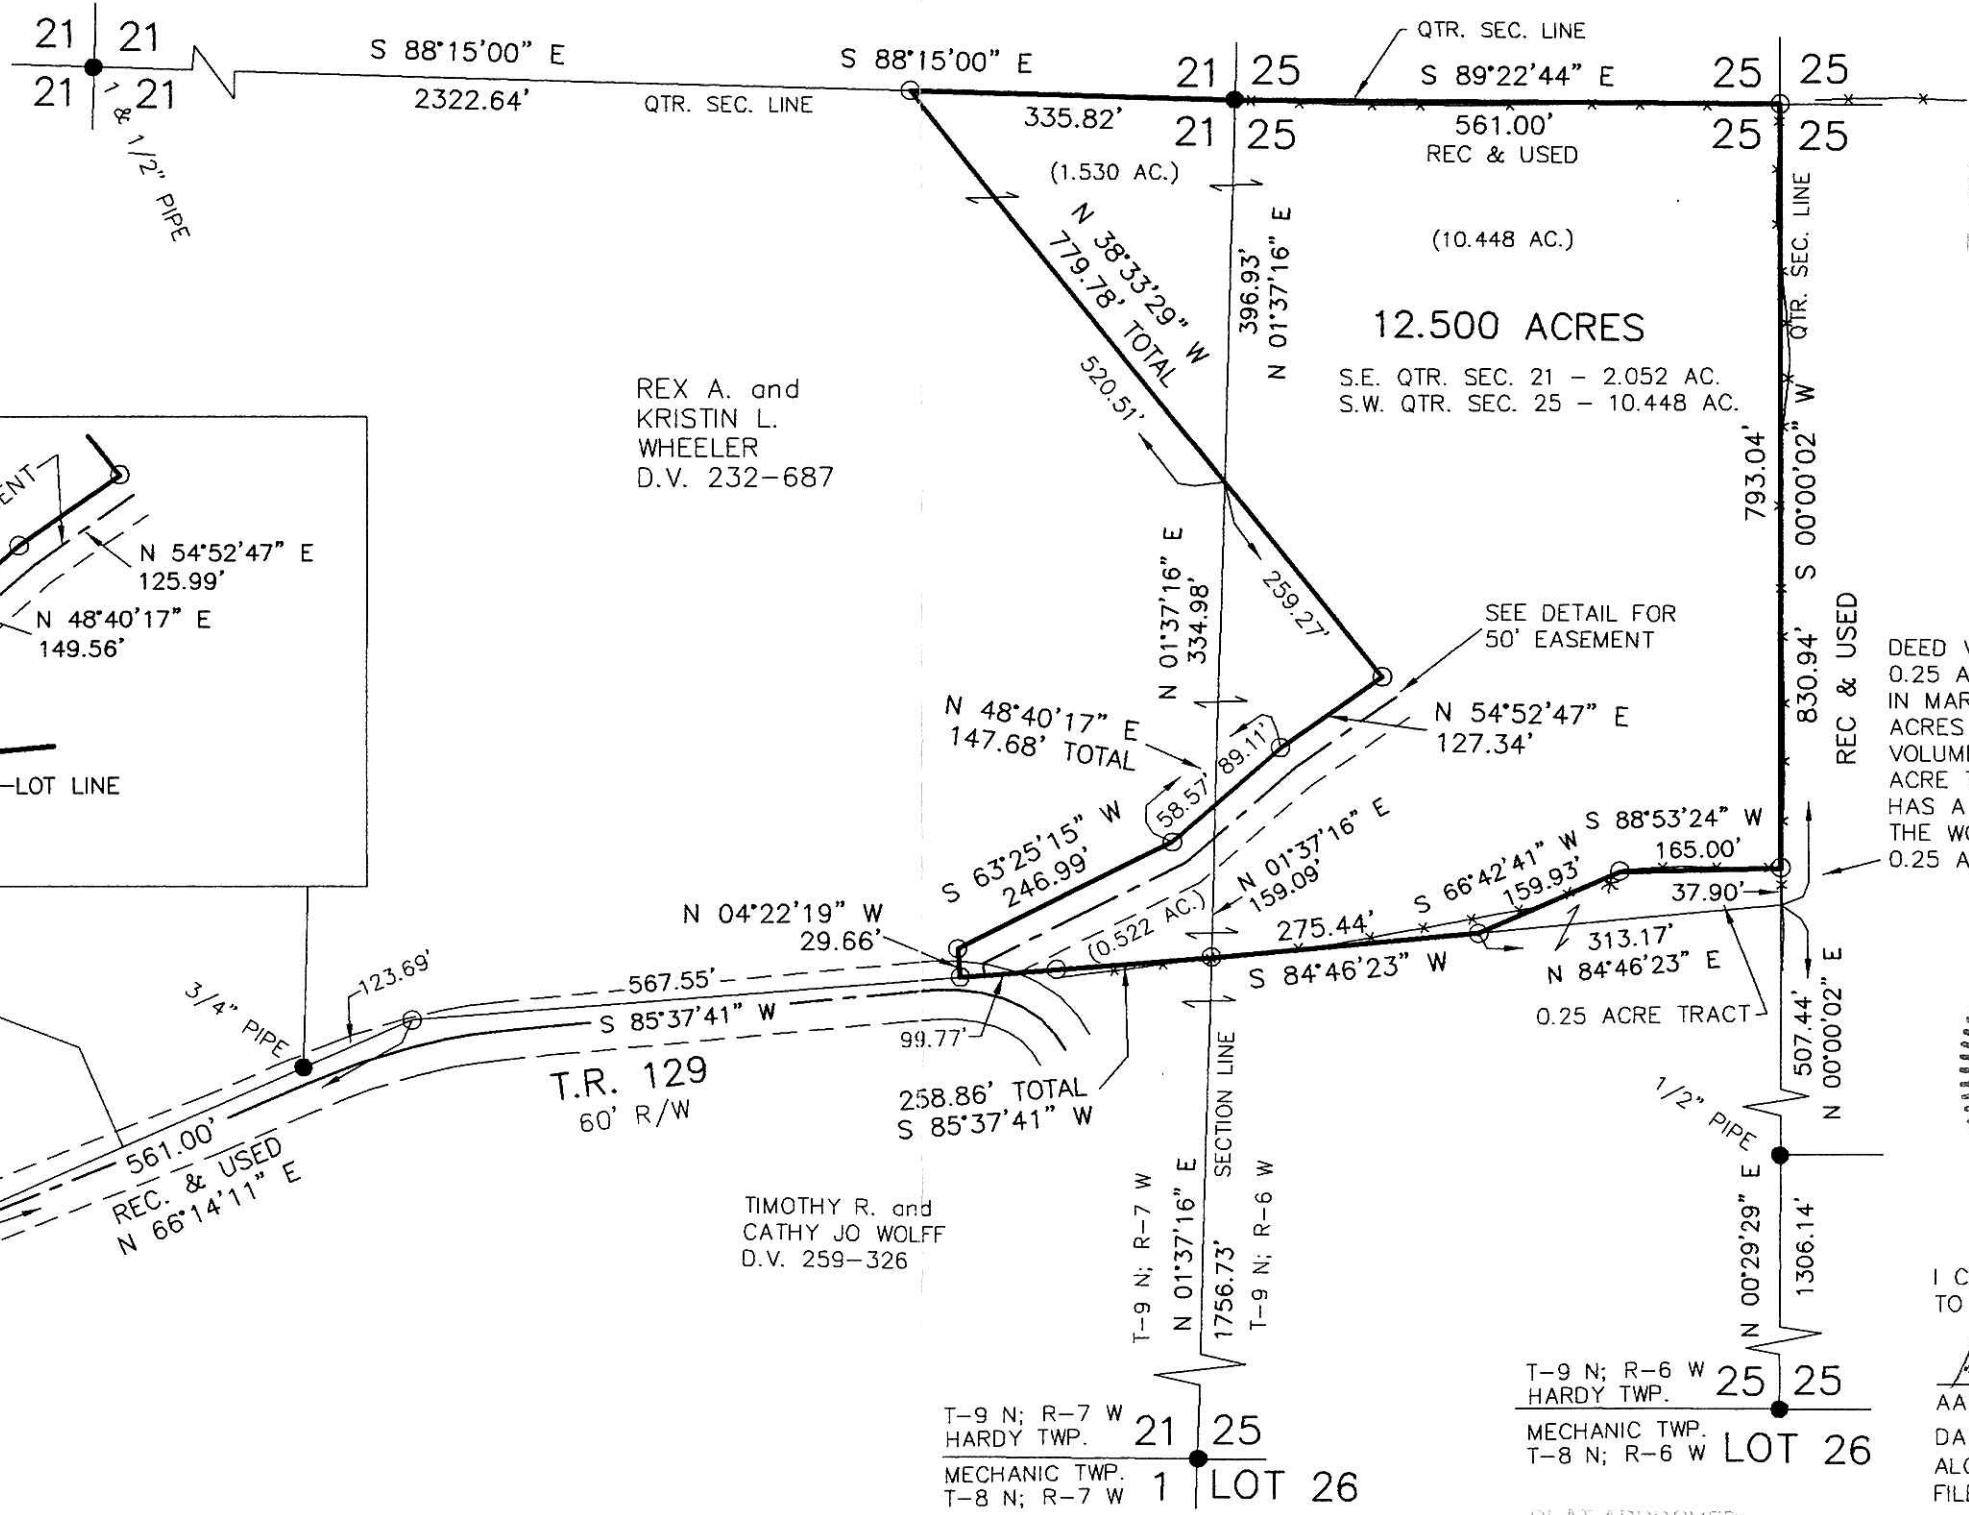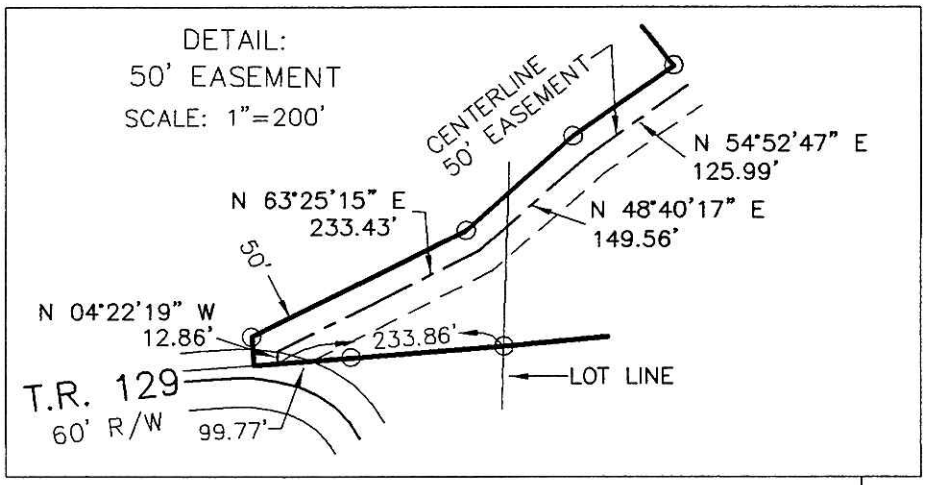

201200075606
 FRENCH RIDGE
 TITLE
 MILLERSBURG OH

By As Date 2/24/12

DEED VOLUME 232 PAGE 687 CALLS FOR A 0.25 ACRE EXCEPTION SOLD TO JACOB MINSER IN MARCH OF 1882. A DEED FOR THIS 0.25 ACRES WAS UNABLE TO BE FOUND. ALSO DEED VOLUME 259 PAGE 326 INCLUDES THIS 0.25 ACRE TRACT WITH NO DESCRIPTION. THIS TRACT HAS A SPRING THAT WAS A WATER SOURCE FOR THE WOLFF PROPERTY. I SURVEYED AROUND THIS 0.25 ACRE TRACT ACCORDING TO THE OCCUPATION.



I CERTIFY THIS SURVEY TO BE CORRECT TO THE BEST OF MY KNOWLEDGE.

A-L-G
 AARON L. GERBER P.S. 8379
 DATE: FEBRUARY 3, 2012
 ALG\KES\CJG
 FILE NAME: WORK3-2012\S-26-12\AG-DB-MD

DONALD C. BAKER SURVEYING
 138 N. CLAY STREET
 MILLERSBURG, OHIO 44654
 PH. 330-674-4788
 FAX 330-674-6027

PLAT APPROVED

2-23-2012 AG