


HARDY TOWNSHIP  
N.E. QTR. SECTION 4  
T-9 N; R-6 W  
HOLMES COUNTY, OHIO

SURVEYED FOR: DAVID SCHLABACH

REFERENCES


O.R. VOL. 167 PAGE 2833  
O.R. VOL. 211 PAGE 3458  
PLAT VOL. 18 PAGE 781  
BEARINGS FROM PLAT VOL.18 PAGE 781

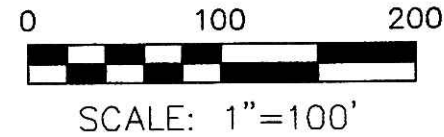

- STONE FOUND
- 5/8" REBAR FOUND  
UNLESS OTHERWISE NOTED
- 5/8" REBAR SET WITH I.D. CAP  
I.D. CAP MARKED "BAKER 6938"

Instrument 201200075630 OR Book Page 19 2014

201200075630  
Filed for Record in  
HOLMES COUNTY, OH  
ANITA HALL, COUNTY RECORDER  
02-28-2012 At 12:53 pm.  
SMALL PLAT 40.00  
OR Book 19 Page 2014 - 2014  
ORV 232 page 530

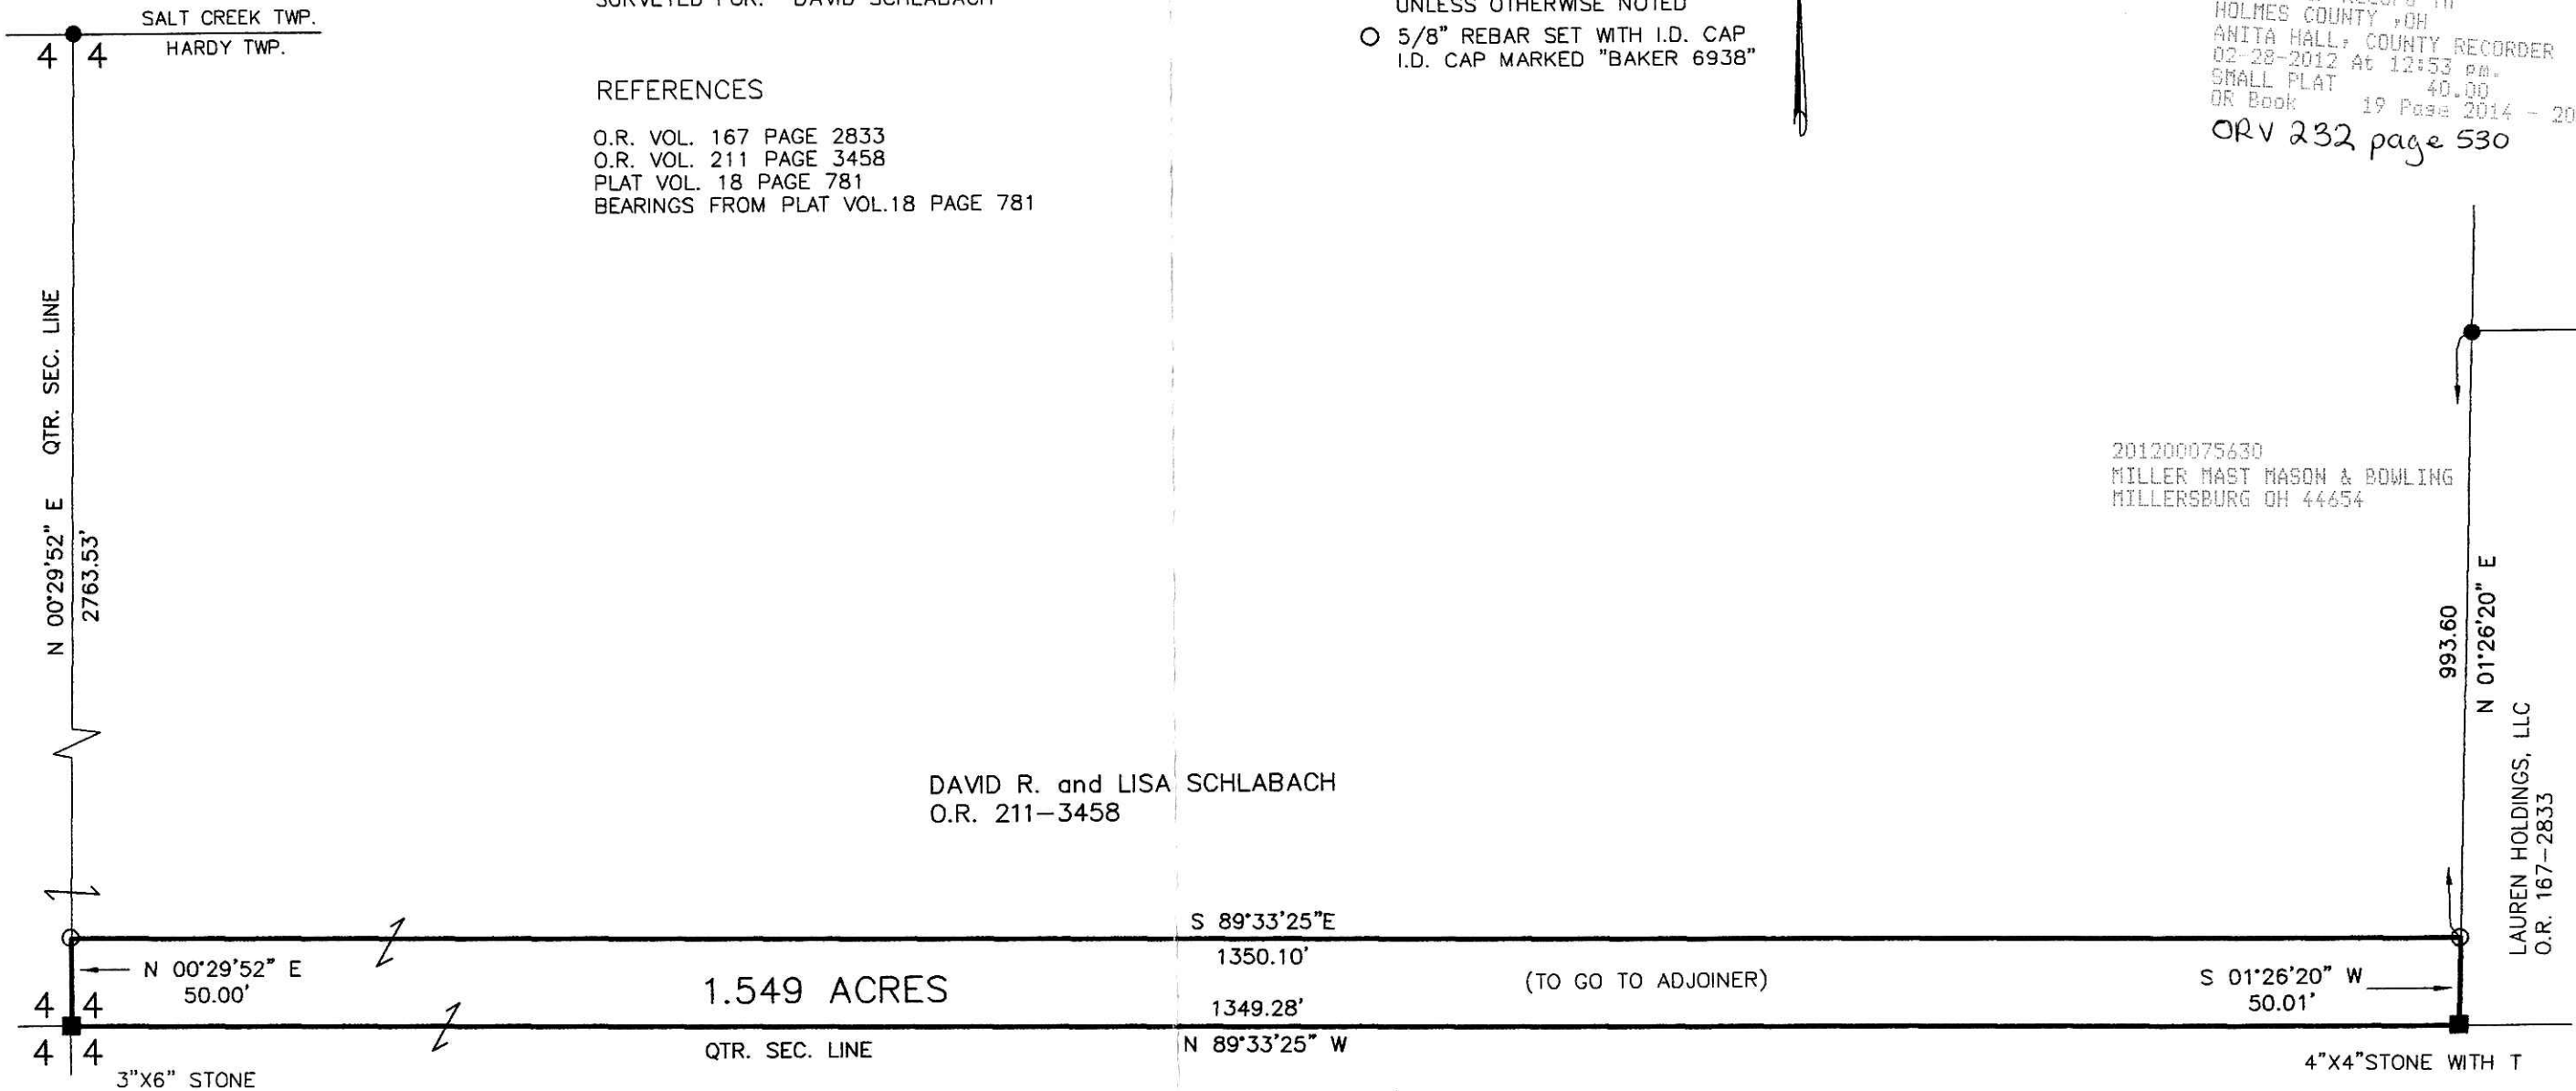

DAVID R. and LISA SCHLABACH  
O.R. 211-3458

201200075630  
MILLER MAST MASON & BOWLING  
MILLERSBURG OH 44654

LAUREN HOLDINGS, LLC  
O.R. 167-2833

Additional approval for this and any adjacent properties must be requested and granted prior to any future transfers by deed. Recording of this document does not waive the requirements of local Health District, Subdivision Regulations or other governing authorities which may be in effect at the time of any future deed transfer.

APPROVED FOR TRANSFER ONLY  
NO SUBDIVISION PLAT REQUIRED  
(O.R.C. 711.001 A 11-131  
Lot(s) not for sale, unless  
approved by local health,  
HOLMES CO. PLANNING COMM.

By *DB* Date *2-22-12*

PLAT APPROVED


*2/16/2012*



I CERTIFY THIS SURVEY TO BE CORRECT TO THE BEST OF MY KNOWLEDGE.

*Donald C. Baker*

DONALD C. BAKER P.S. 6938  
DATE: JANUARY 31, 2012  
FDB\KES  
FILE NAME: WORK4\S-60-12\MLD

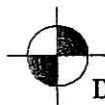

DONALD C. BAKER SURVEYING  
138 N. CLAY STREET  
MILLERSBURG, OHIO 44654  
PH. 330-674-4788  
FAX 330-674-6027