

KNOX TOWNSHIP
N.E. QTR. SECTION 19
T-17 N; R-14 W
HOLMES COUNTY, OHIO

201200075636
Filed for Record in
HOLMES COUNTY, OH
ANITA HALL, COUNTY RECORDER
02-29-2012 At 09:08 am.
SMALL PLAT 40.00
OR Book 19 Page 2015 - 2015

OR 232 p 576

SURVEYED FOR: RICHARD SHOENFELT

201200075636
MILLER MAST MASON
& BOWLING ATTYS
MILLERSBURG OH


REFERENCES

- O.R. VOL. 201 PAGE 3136
- O.R. VOL. 178 PAGE 287
- PLAT VOL. 19 PAGE 210
- BEARINGS FROM PLAT VOL. 19 PAGE 210




SCALE: 1"=100'

- ▲ R.R. SPIKE FOUND
- 5/8" REBAR FOUND UNLESS OTHERWISE NOTED
- 5/8" REBAR SET WITH I.D. CAP I.D. CAP MARKED "BAKER 6938"

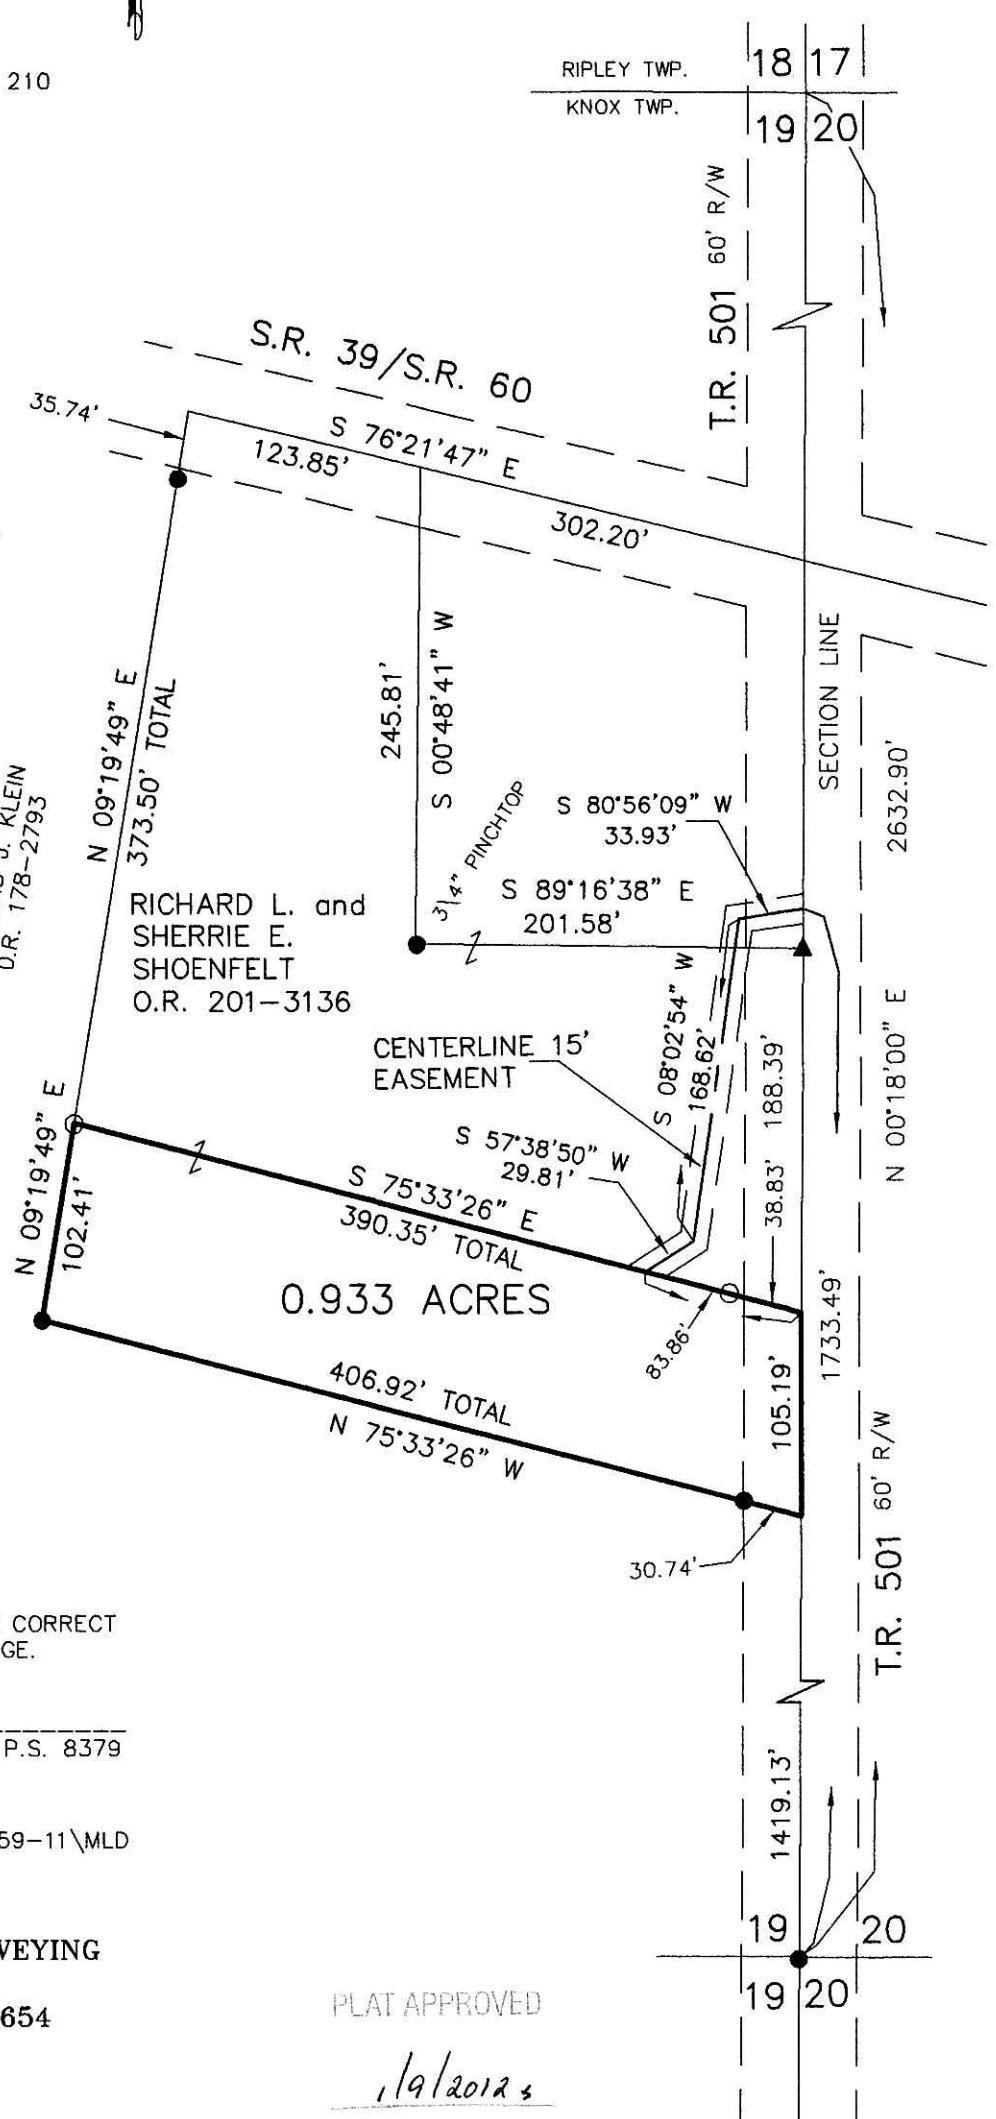

I CERTIFY THIS SURVEY TO BE CORRECT TO THE BEST OF MY KNOWLEDGE.

A.L.G.
AARON L. GERBER P.S. 8379
DATE: DECEMBER 1, 2011
ALG\CJG
FILE NAME: WORK3-2011\S-559-11\MLD

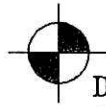

DONALD C. BAKER SURVEYING
138 N. CLAY STREET
MILLERSBURG, OHIO 44654
PH. 330-674-4788
FAX 330-674-6027

PLAT APPROVED
1/9/2012