

SALT CREEK TOWNSHIP
 S.E. QTR. SECTION 7
 T-14 N; R-12 W
 HOLMES COUNTY, OHIO

SURVEYED FOR: LEVI COBLNTZ

JOHN T. and LINDA L. FEIKERT
 D.V. 184-577

T.R. 605 N 81°50'10" E
 60' R/W 107.35'

4"X10" STONE
 WITH NOTCH
 I.P. FOUND
 ON WEST SIDE



Instrument 201200075657 DR Book Page 19 2016

201200075657
 Filed for Record in
 HOLMES COUNTY, OH
 ANITA HALL, COUNTY RECORDER
 03-01-2012 At 11:39 am.
 SMALL PLAT 40.00
 DR Book 19 Page 2016 - 2016
 CR 232 p 716

201200075657
 MILLER MAST MASON
 & BOWLING ATTYS
 MILLERSBURG OH

APPROVED FOR TRANSFER ONLY
 NO SUBDIVISION PLAT FILED
 (O.R.C. 711.01 & 711.02)
 Noted and approved by
 approved by Council of Plats
 HOLMES CO. PLANNING COMM.

By AS Date 2/23/12

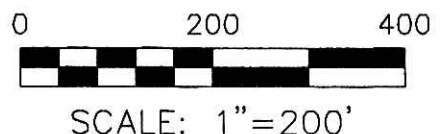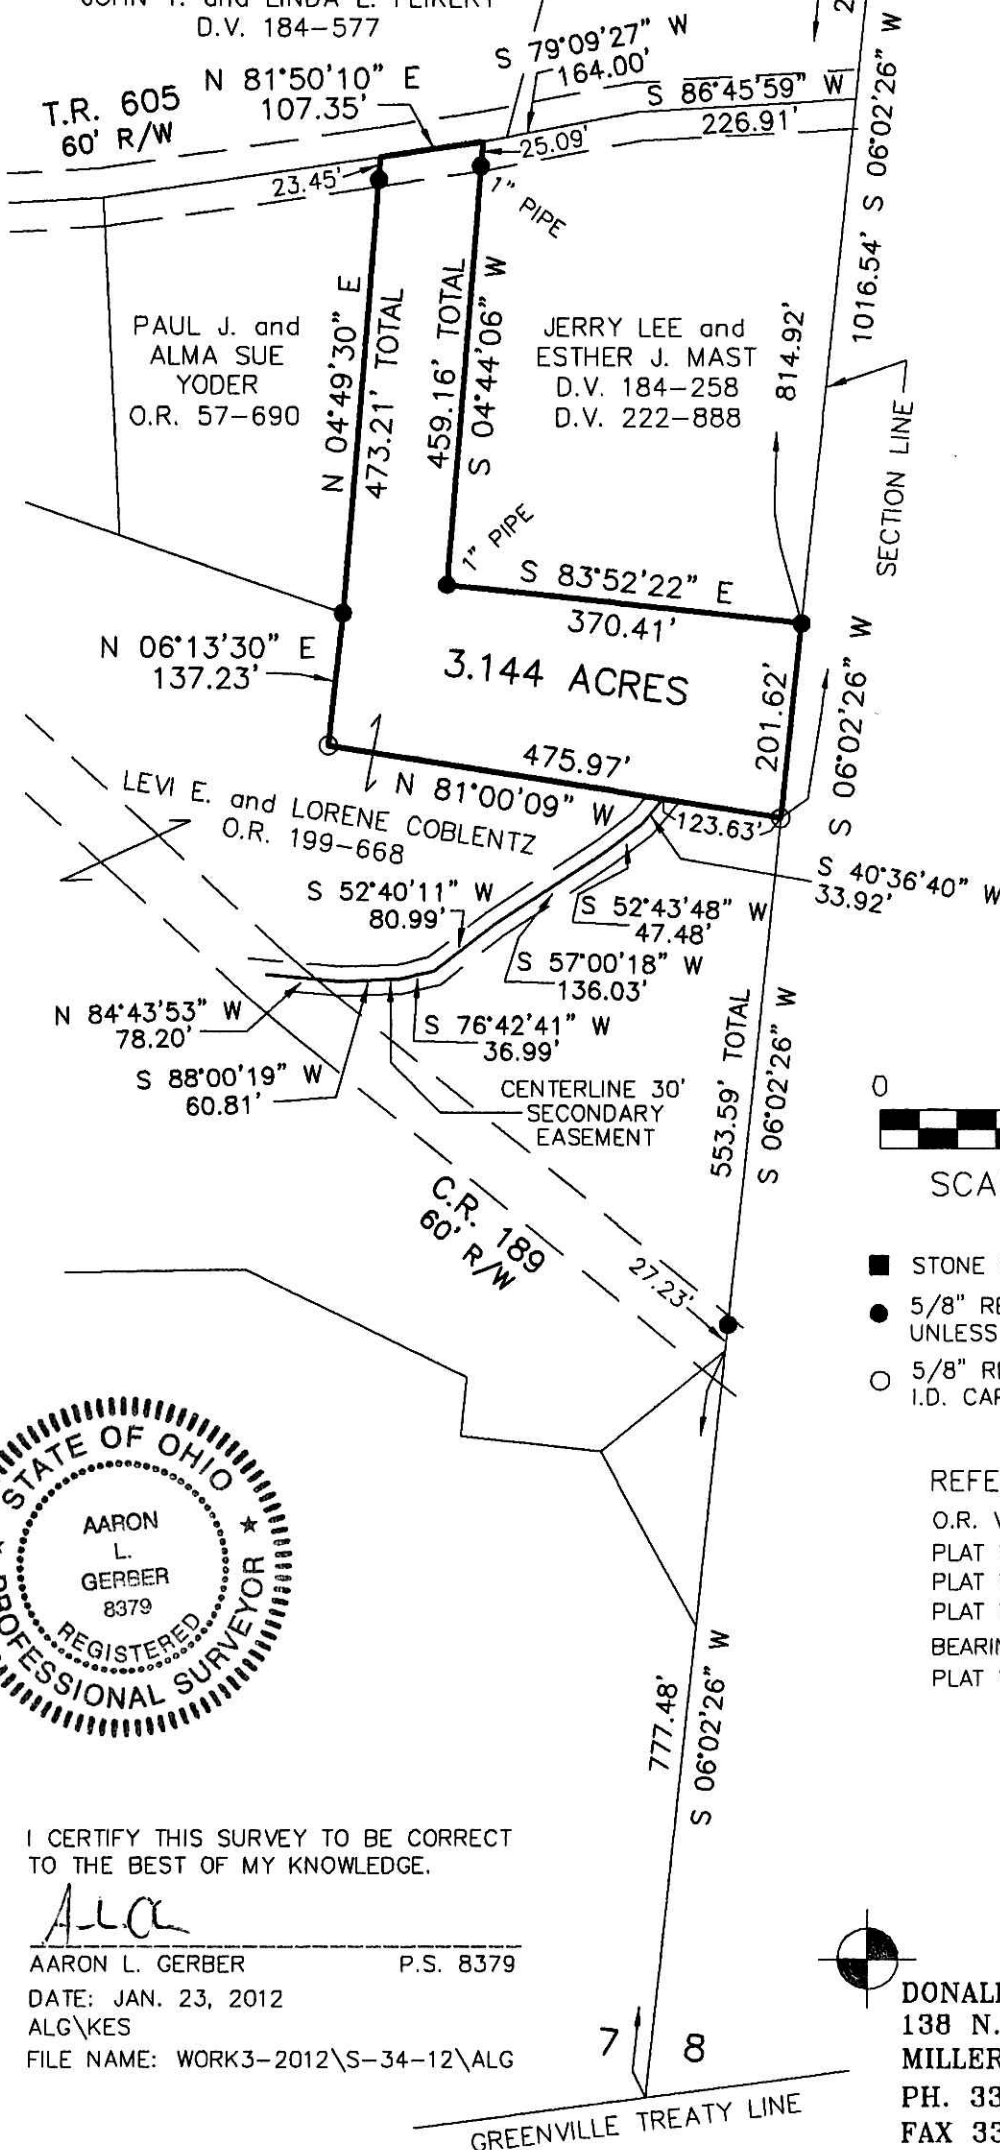

- STONE FOUND
- 5/8" REBAR FOUND UNLESS OTHERWISE NOTED
- 5/8" REBAR SET WITH I.D. CAP I.D. CAP MARKED "BAKER 6938"

- REFERENCES
- O.R. VOL. 199 PAGE 668
 - PLAT VOL. 16 PAGE 616
 - PLAT VOL. 19 PAGE 513
 - PLAT VOL. 19 PAGE 1117
 - BEARINGS FROM PLAT VOL. 19 PAGE 1117

PLAT APPROVED

2/15/2012



DONALD C. BAKER SURVEYING
 138 N. CLAY STREET
 MILLERSBURG, OHIO 44654
 PH. 330-674-4788
 FAX 330-674-6027



I CERTIFY THIS SURVEY TO BE CORRECT TO THE BEST OF MY KNOWLEDGE.

ALG
 AARON L. GERBER P.S. 8379
 DATE: JAN. 23, 2012
 ALG/KES
 FILE NAME: WORK3-2012\S-34-12\ALG

GREENVILLE TREATY LINE