


CLARK TOWNSHIP
S.E. QTR. SECTION 11
T-8 N; R-5 W
HOLMES COUNTY, OHIO

SURVEYED FOR: ELI MILLER

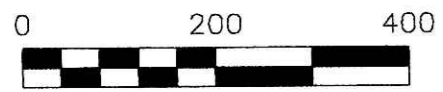

SCALE: 1"=200'


- STONE FOUND
- 5/8" REBAR FOUND
UNLESS OTHERWISE NOTED
- 5/8" REBAR SET WITH I.D. CAP
I.D. CAP MARKED "BAKER 6938"

REFERENCES
DEED VOL. 252 PAGE 414
O.R. VOL. 170 PAGE 782
O.R. VOL. 152 PAGE 244
BEARINGS FROM PLAT VOL. 18 PAGE 437

Instrument 201200075671 DR Book Page 19 2018

201200075671
Filed for Record in
HOLMES COUNTY, OH
ANITA HALL, COUNTY RECORDER
03-01-2012 At 03:46 pm.
PLAT MED 43.20
DR Book 19 Page 2018 - 2018
OR 232p 808

201200075671
PAUL A
MILLER LAW
MILLERSBURG OH

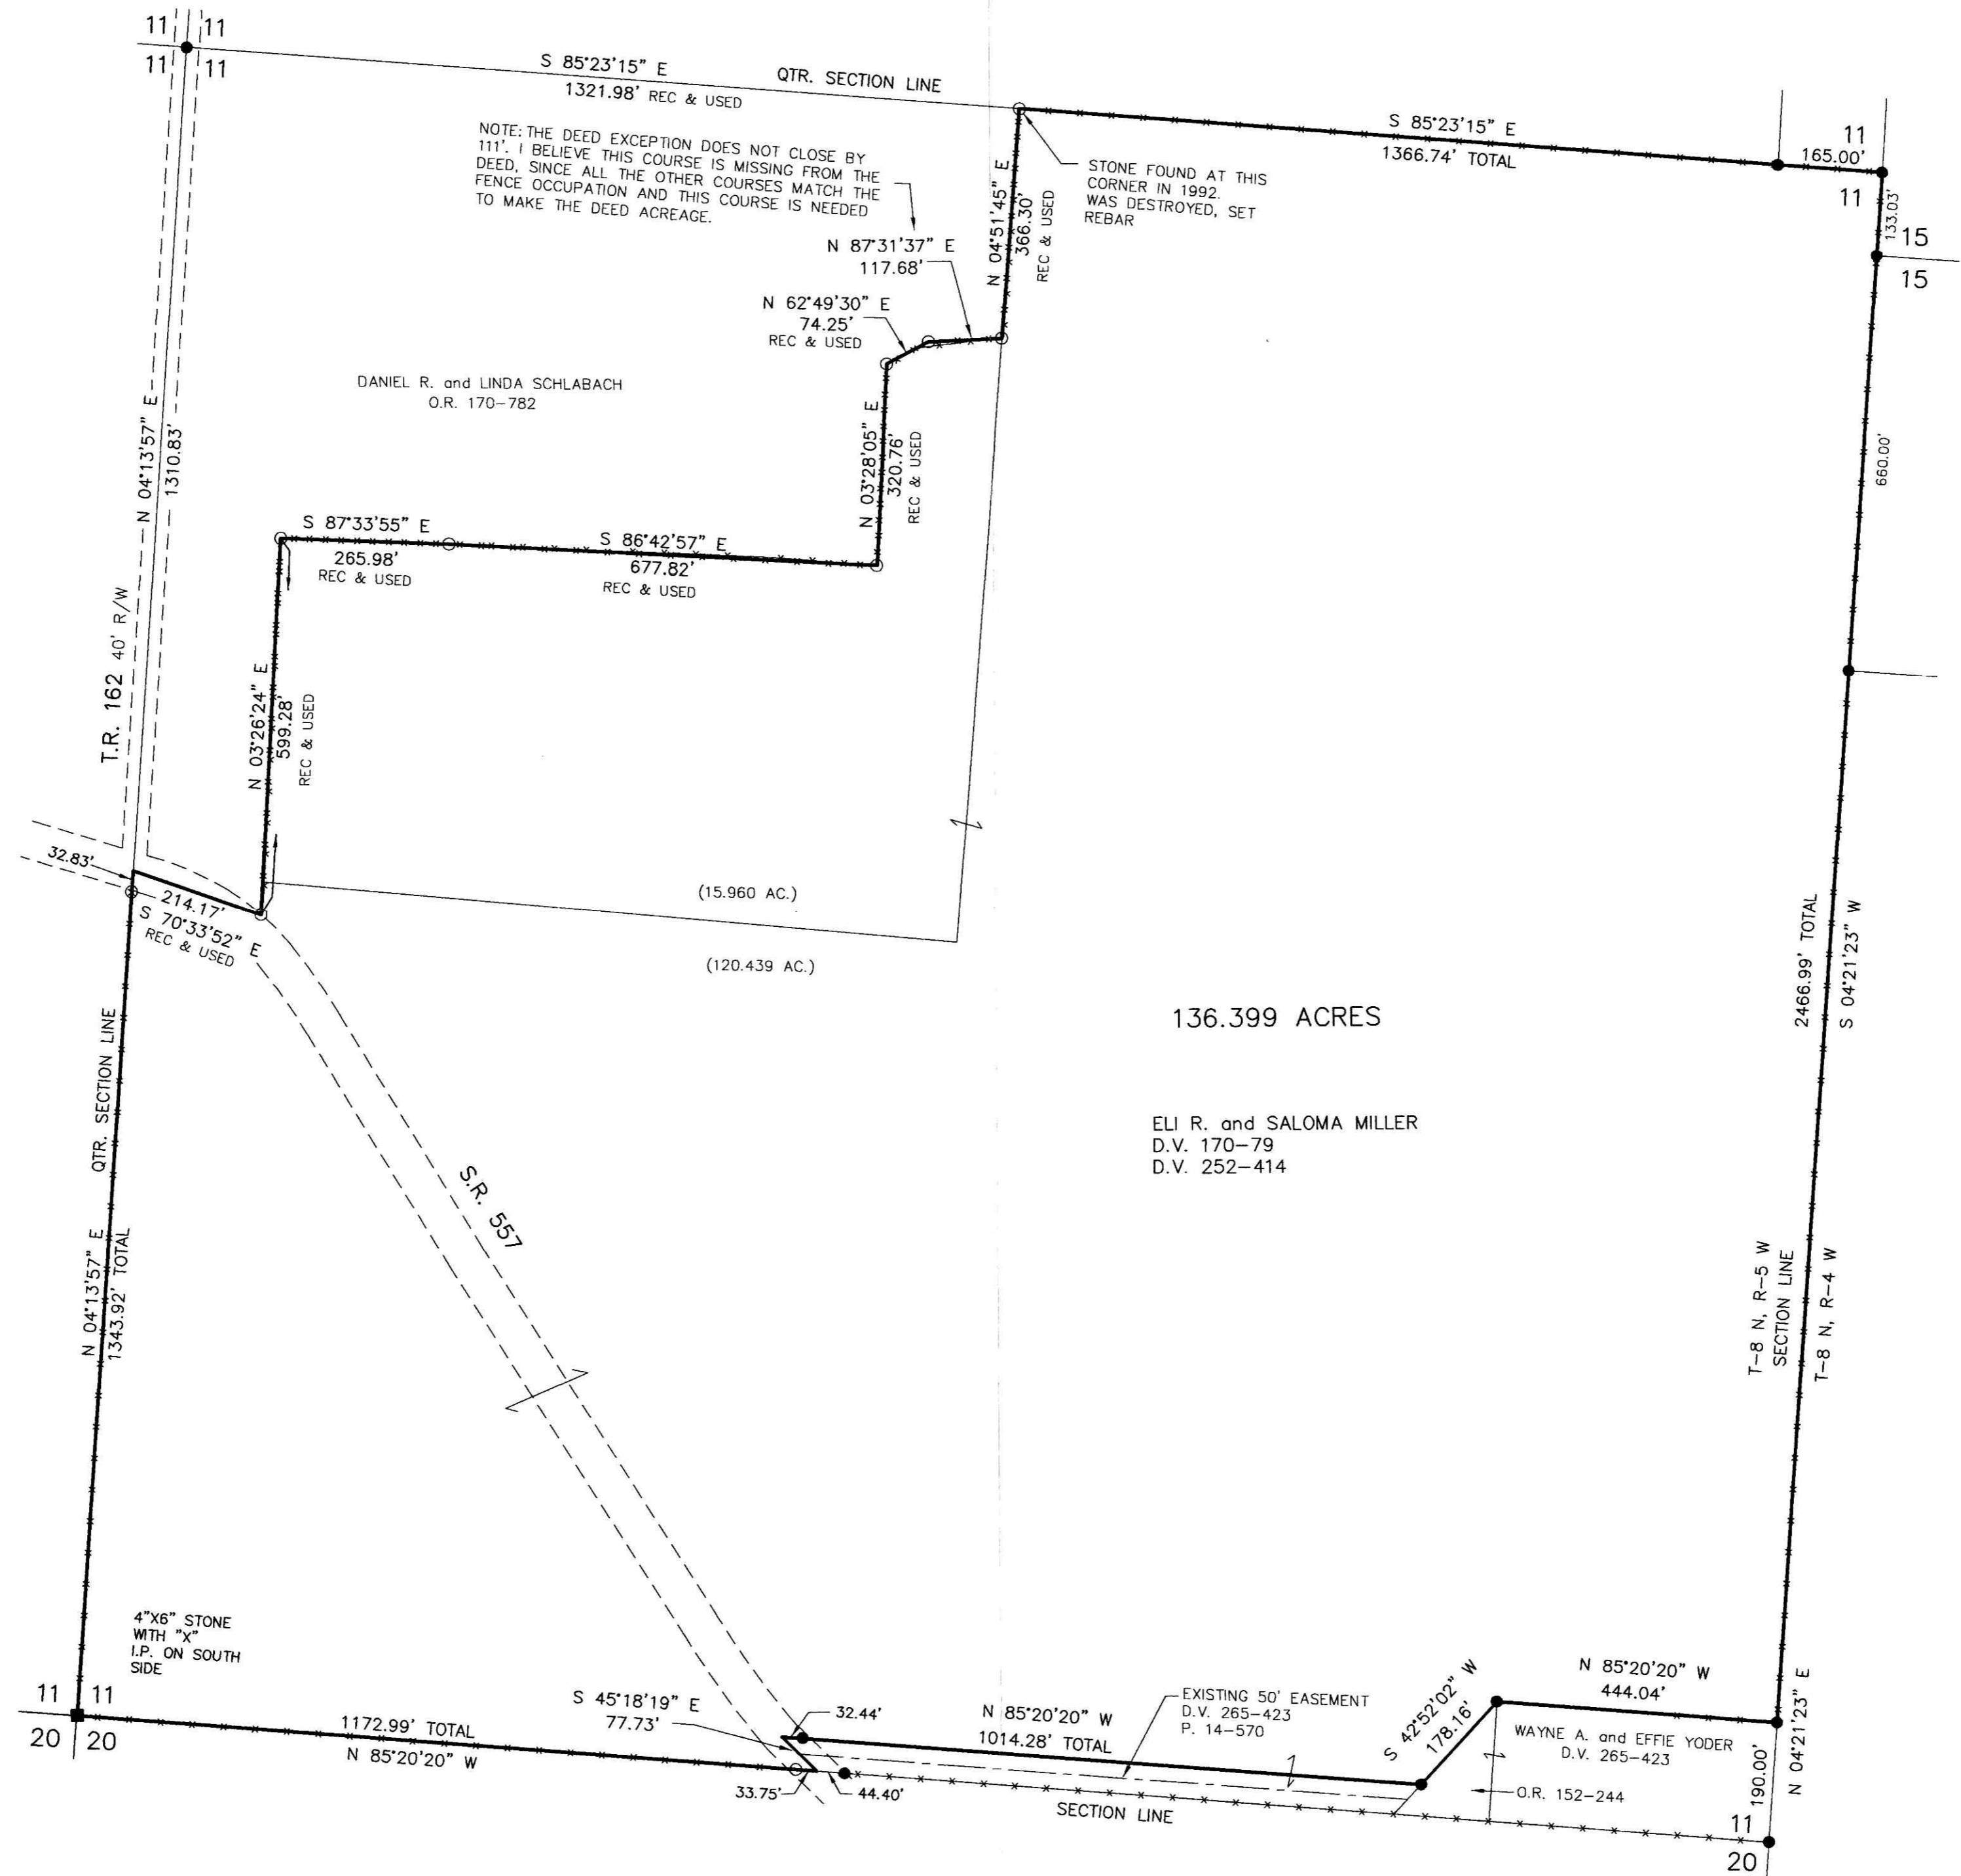

I CERTIFY THIS SURVEY TO BE CORRECT TO THE BEST OF MY KNOWLEDGE.
ALG
AARON L. GERBER P.S. 8379
DATE: DECEMBER 22, 2011
ALG/KES
FILE NAME: WORK3-2011\S-564-11\AG-MD

DONALD C. BAKER SURVEYING
138 N. CLAY STREET
MILLERSBURG, OHIO 44654
PH. 330-674-4788
FAX 330-674-6027

PLAT APPROVED
2/19/2012