

BERLIN TOWNSHIP
 1ST. QTR., LOT 10
 T-9 N; R-6 W
 HOLMES COUNTY, OHIO

Instrument Book Page
 201200075677 OR 19 2020

SURVEYED FOR: JAMES MAST



SCALE: 1"=200'

- 5/8" REBAR FOUND
UNLESS OTHERWISE NOTED
- 5/8" REBAR SET WITH I.D. CAP
I.D. CAP MARKED "BAKER 6938"


REFERENCES

DEED VOL. 256 PAGE 991
 O.R. VOL. 150 PAGE 204
 O.R. VOL. 199 PAGE 2255
 BEARINGS FROM PLAT VOL. 12 PAGE 162

201200075677
 Filed for Record in
 HOLMES COUNTY, OH
 ANITA HALL, COUNTY RECORDER
 03-01-2012 At 04:01 pm.
 SMALL PLAT 40.00
 OR Book 19 Page 2020 - 2020

OR 232 p 822

201200075677
 SAMUEL M
 STEINEL ATTY
 MILLERSBURG OH

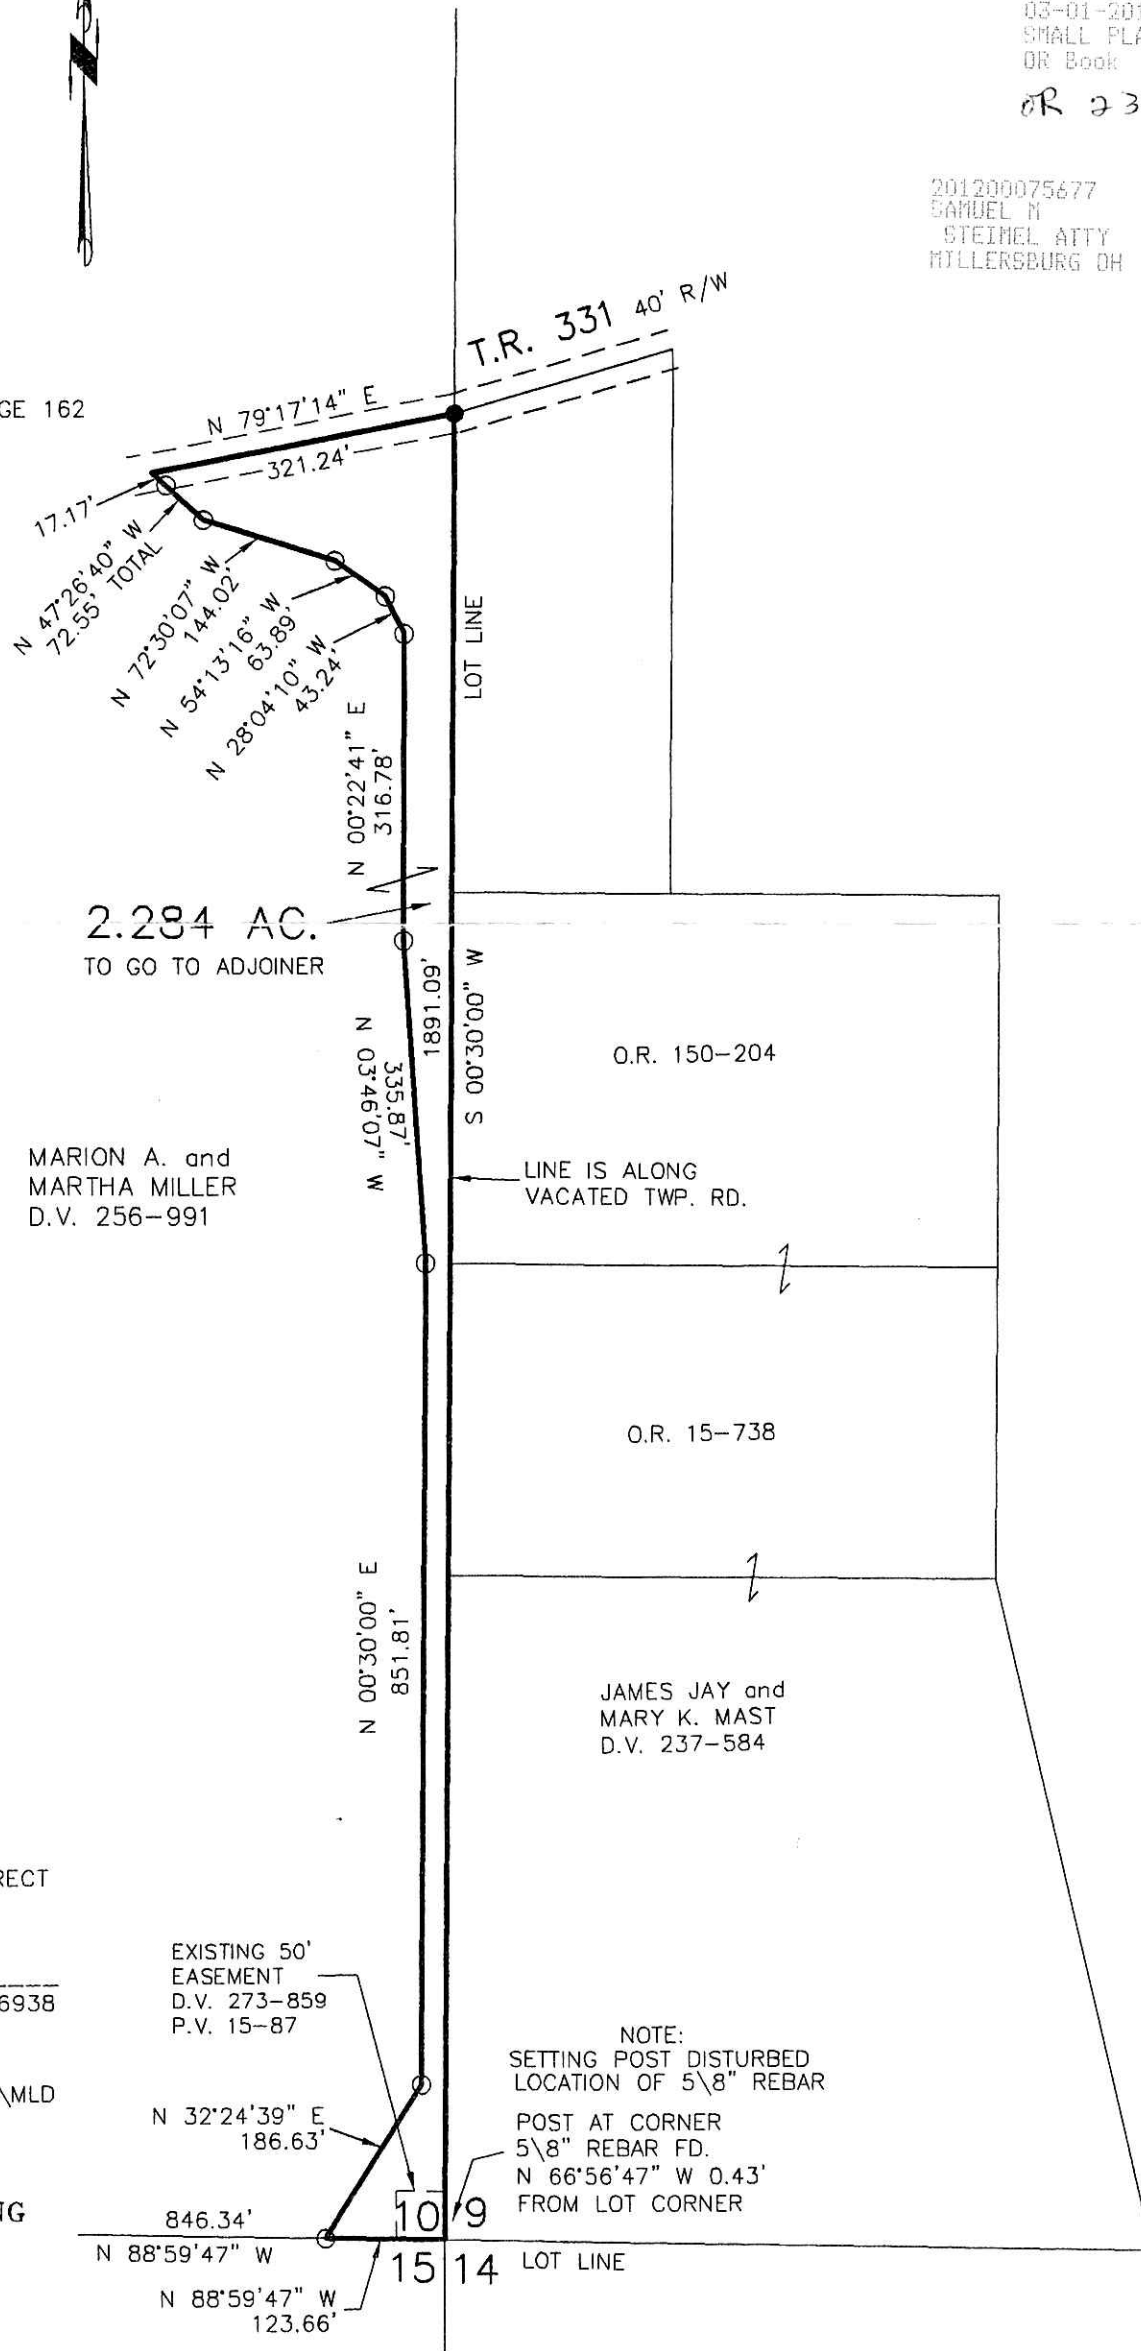

I CERTIFY THIS SURVEY TO BE CORRECT TO THE BEST OF MY KNOWLEDGE.

Donald C. Baker

DONALD C. BAKER P.S. 6938
 DATE: NOVEMBER 12, 2010
 FDB\CJG
 FILE NAME: WORK4\S-479-10\DCB\MLD

NOTE:
 SETTING POST DISTURBED
 LOCATION OF 5/8" REBAR

POST AT CORNER
 5/8" REBAR FD.
 N 66°56'47" W 0.43'
 FROM LOT CORNER

DONALD C. BAKER SURVEYING
 138 N. CLAY STREET
 MILLERSBURG, OHIO 44654
 PH. 330-674-4788
 FAX 330-674-6027

PLAT APPROVED

12/22/2010