

MONROE TOWNSHIP  
 FRACTIONAL SECTION 23  
 T-17 N; R-14 W  
 HOLMES COUNTY, OHIO

SURVEYED FOR: EWING FARMS LLC

REFERENCES

DEED VOL. 265 PAGE 842  
 DEED VOL. 270 PAGE 252  
 UNRECORDED SURVEYS BY DONALD C. BAKER  
 OF 136.772 AC. DATED 4-5-1996 AND OF  
 17.509 ACRES DATED 3-23-2010 & REVISED  
 7-20-2011.  
 BEARINGS FROM DEED VOL. 270 PAGE 252

Instrument 201200075692 OR Book Page 19 2022

0 300 600




SCALE: 1"=300'

- P.K. NAIL FOUND
- ▲ R.R. SPIKE FOUND
- 5/8" REBAR FOUND UNLESS OTHERWISE NOTED
- 5/8" REBAR SET WITH I.D. CAP I.D. CAP MARKED "BAKER 6938"

201200075692  
 Filed for Record in  
 HOLMES COUNTY, OH  
 ANITA HALL, COUNTY RECORDER  
 03-02-2012 At 01:02 PM.  
 SMALL PLAT 40.00  
 OR Book 19 Page 2022 - 2022  
 ORV 232 pgs 878+882

201200075692  
 WILLIAM ANFANG ATTORNEY  
 434 N MARKET ST  
 WOOSTER OH 44691

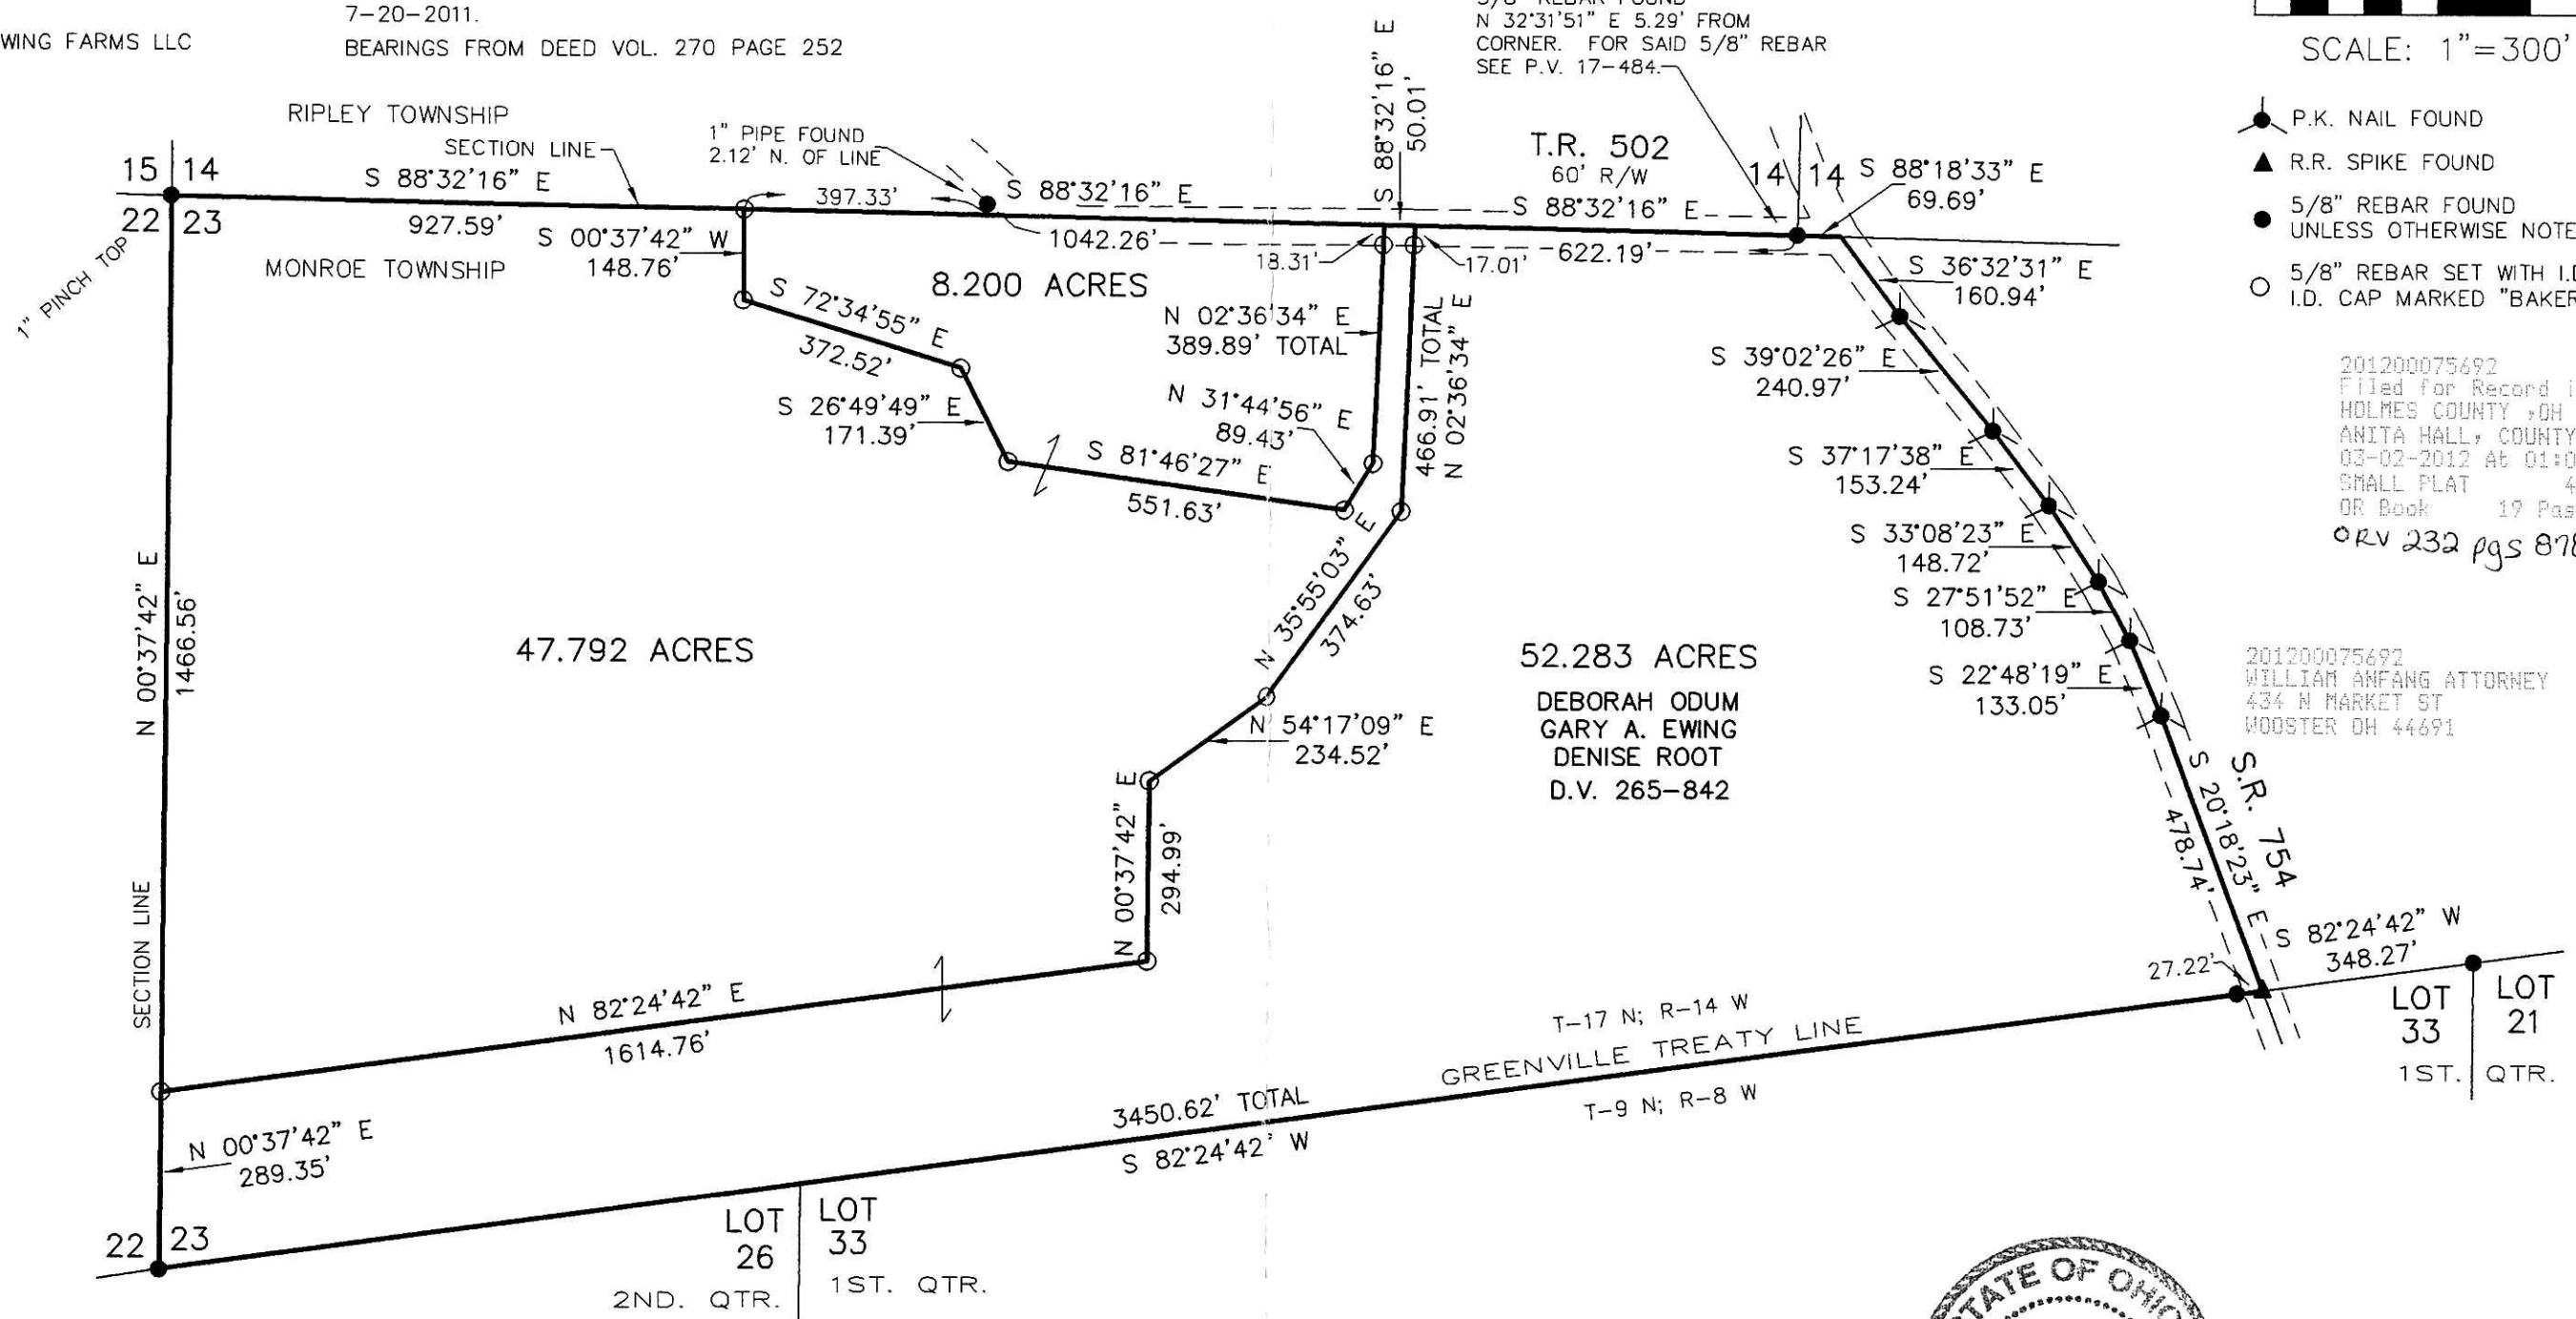

DONALD C. BAKER SURVEYING  
 138 N. CLAY STREET  
 MILLERSBURG, OHIO 44654  
 PH. 330-674-4788  
 FAX 330-674-6027



PLAT APPROVED

2-17-2012 ABZ

I CERTIFY THIS SURVEY TO BE CORRECT TO THE BEST OF MY KNOWLEDGE.

*Donald C. Baker*

DONALD C. BAKER P.S. 6938  
 DATE: JULY 29, 2011  
 FDB\CJG  
 FILE NAME: WORK4\S-323-11\ERZ