


RIPLEY TOWNSHIP
 S.W. QTR. SECTION 13
 S.E. QTR. SECTION 14
 T-17 N; R-14 W

MONROE TOWNSHIP
 FRACTIONAL SECTION 23
 FRACTIONAL SECTION 24
 T-17 N; R-14 W
 HOLMES COUNTY, OHIO


SURVEYED FOR: EWING FARMS, LLC.

REFERENCES

- | | |
|-------------------------|--------------------------------------|
| DEED VOL. 199 PAGE 243 | PLAT VOL. 10 PAGE 622 |
| DEED VOL. 258 PAGE 804 | PLAT VOL. 12 PAGE 114 |
| DEED VOL. 265 PAGE 842 | PLAT VOL. 14 PAGES 283, 834 & 896 |
| DEED VOL. 270 PAGE 252 | PLAT VOL. 15 PAGE 35 |
| O.R. VOL. 135 PAGE 5 | PLAT VOL. 17 PAGE 304 |
| O.R. VOL. 163 PAGE 787 | PLAT VOL. 18 PAGE 497 |
| O.R. VOL. 172 PAGE 762 | PLAT VOL. 19 PAGE 332 |
| O.R. VOL. 178 PAGE 2643 | BEARINGS FROM DEED VOL. 270 PAGE 252 |
| O.R. VOL. 185 PAGE 3253 | |
| O.R. VOL. 197 PAGE 2938 | |
| O.R. VOL. 203 PAGE 527 | |
| O.R. VOL. 209 PAGE 1531 | |
| O.R. VOL. 212 PAGE 917 | |

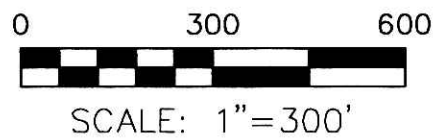

- STONE FOUND
- P.K. NAIL FOUND
- ▲ R.R. SPIKE FOUND
- 5/8" REBAR FOUND UNLESS OTHERWISE NOTED
- 5/8" REBAR SET WITH I.D. CAP I.D. CAP MARKED "BAKER 6938"

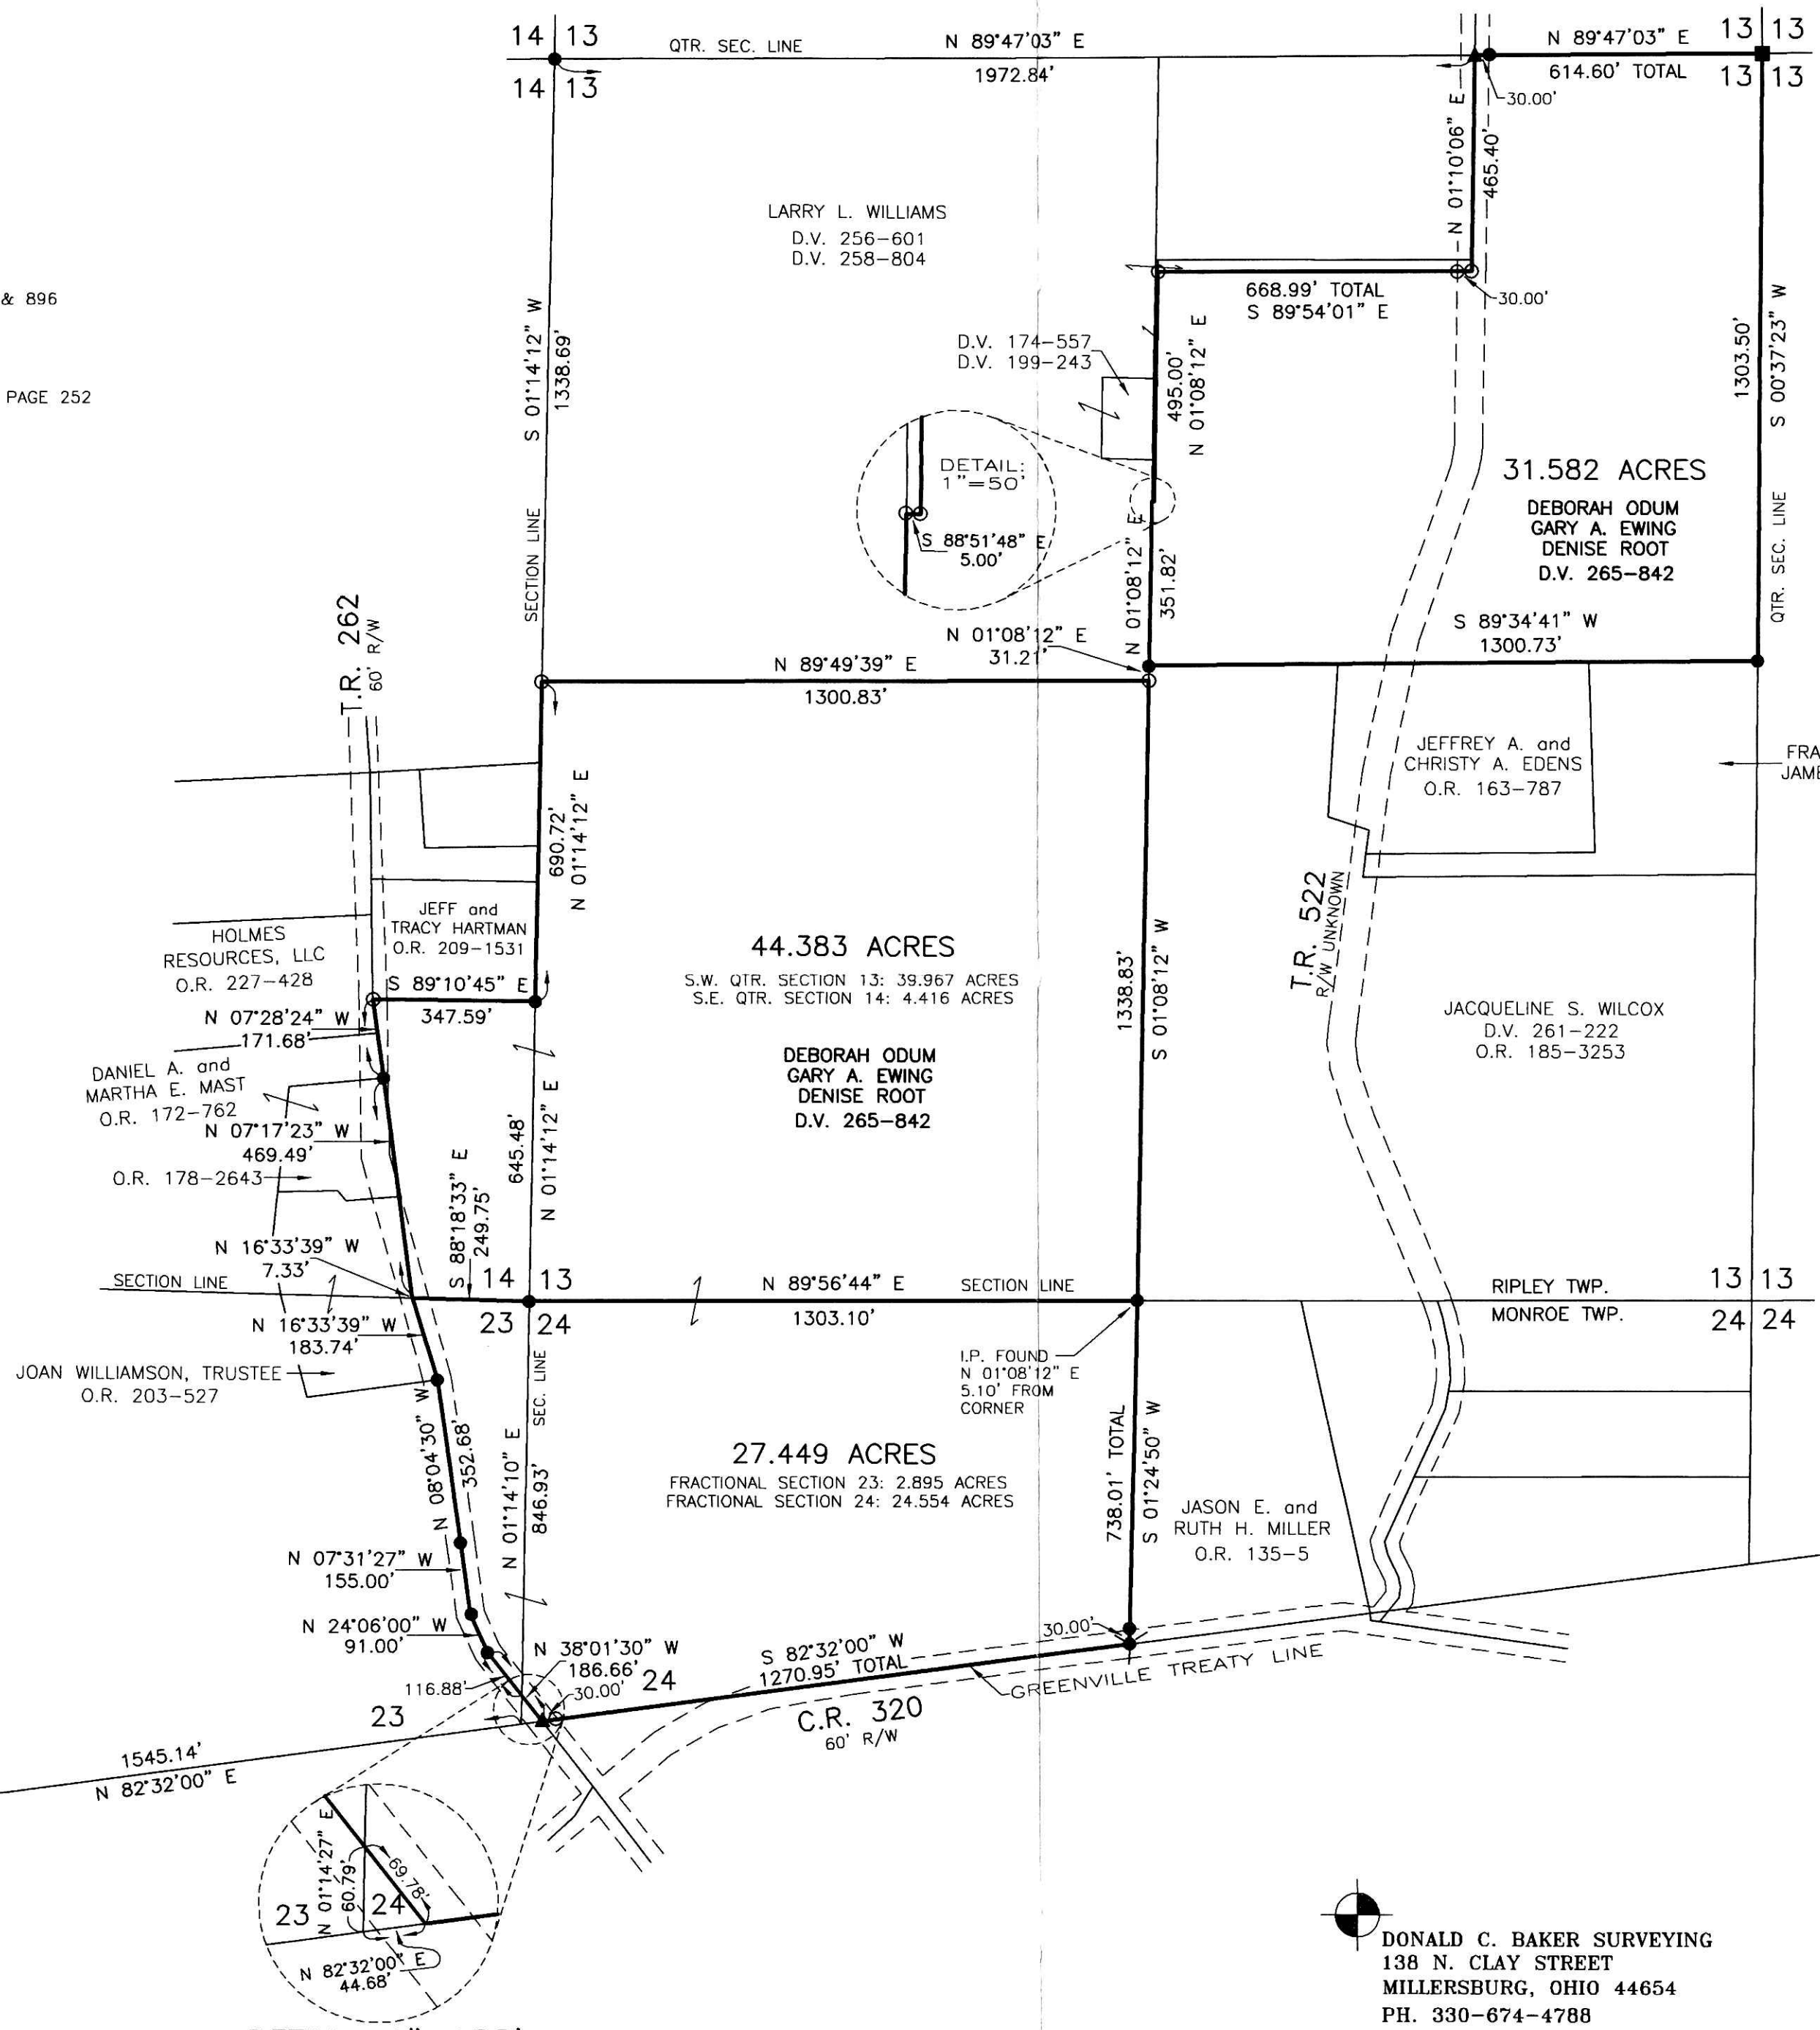


STONE WITH "X"
 5/8" REBAR FOUND
 ON E. SIDE FOR
 REFERENCE


Instrument 201200075694 OR Book Page 19 2024

201200075694
 Filed for Record in
 HOLMES COUNTY, OH
 ANITA HALL, COUNTY RECORDER
 03-02-2012 At 01:02 PM.
 PLAT MED. 43.20
 OR Book 19 Page 2024 - 2024
 ORV 232 pgs 882+887

201200075694
 WILLIAM ANEWANG ATTORNEY
 434 N MARKET ST
 WOOSTER OH 44691

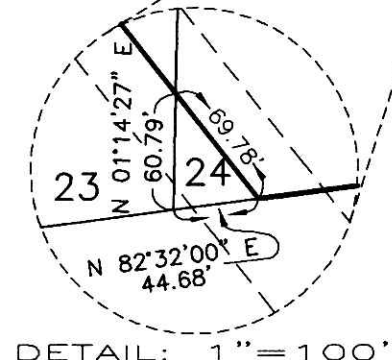

NOTE: THIS PLAT IS A REVISED PLAT OF A SURVEY DATED APRIL 5, 1996. ALL FIELD WORK WAS PREVIOUSLY DONE AS OF APRIL 5, 1996. (NO NEW FIELD WORK DONE)

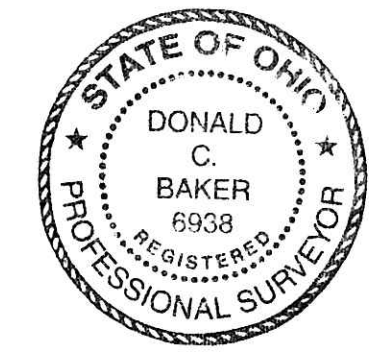

DONALD C. BAKER SURVEYING
 138 N. CLAY STREET
 MILLERSBURG, OHIO 44654
 PH. 330-674-4788
 FAX 330-674-6027

I CERTIFY THIS SURVEY TO BE CORRECT TO THE BEST OF MY KNOWLEDGE.
 DONALD C. BAKER P.S. 6938
 DATE: MARCH 19, 2010
 REVISED: JULY 20, 2011 (UPDATED NAMES)
 FILE NAME: WORK3\S-79A-10\ERZ

PLAT APPROVED

2-17-2012 *AB*