

BERLIN TOWNSHIP
N.W. QTR. SECTION 3
T-9 N; R-6 W

HARDY TOWNSHIP
N.E. QTR. SECTION 4
T-9 N; R-6 W
HOLMES COUNTY, OHIO

SURVEYED FOR: REAL ESTATE SHOWCASE

Instrument 201200076045 DR Book Page 19 2029

201200076045
Filed for Record in
HOLMES COUNTY, OH
ARITA HALL, COUNTY RECORDER
03-15-2012 At 02:58 pm
PLAT RED 43.20
DR Book 19 Page 2029 - 2029
OR 232 p 2353

201200076045
DAY KETTERER LTD
200 MARKET AVE N
CANTON OH 44702



SCALE: 1"=300'

- STONE FOUND
- ▲ R.R. SPIKE FOUND
- 5/8" REBAR FOUND UNLESS OTHERWISE NOTED
- △ R.R. SPIKE SET
- 5/8" REBAR SET WITH I.D. CAP I.D. CAP MARKED "BAKER 6938"


REFERENCES

- O.R. VOL. 173 PAGE 971
- O.R. VOL. 167 PAGE 2833
- PLAT VOL. 18 PAGE 781
- BEARINGS FROM PLAT VOL. 18 PAGE 781



I CERTIFY THIS SURVEY TO BE CORRECT TO THE BEST OF MY KNOWLEDGE.

ALG
AARON L. GERBER P.S. 8379
DATE: JANUARY 18, 2012
ALG\CJG
FILE NAME: WORK3-2012\S-24-12\MLD

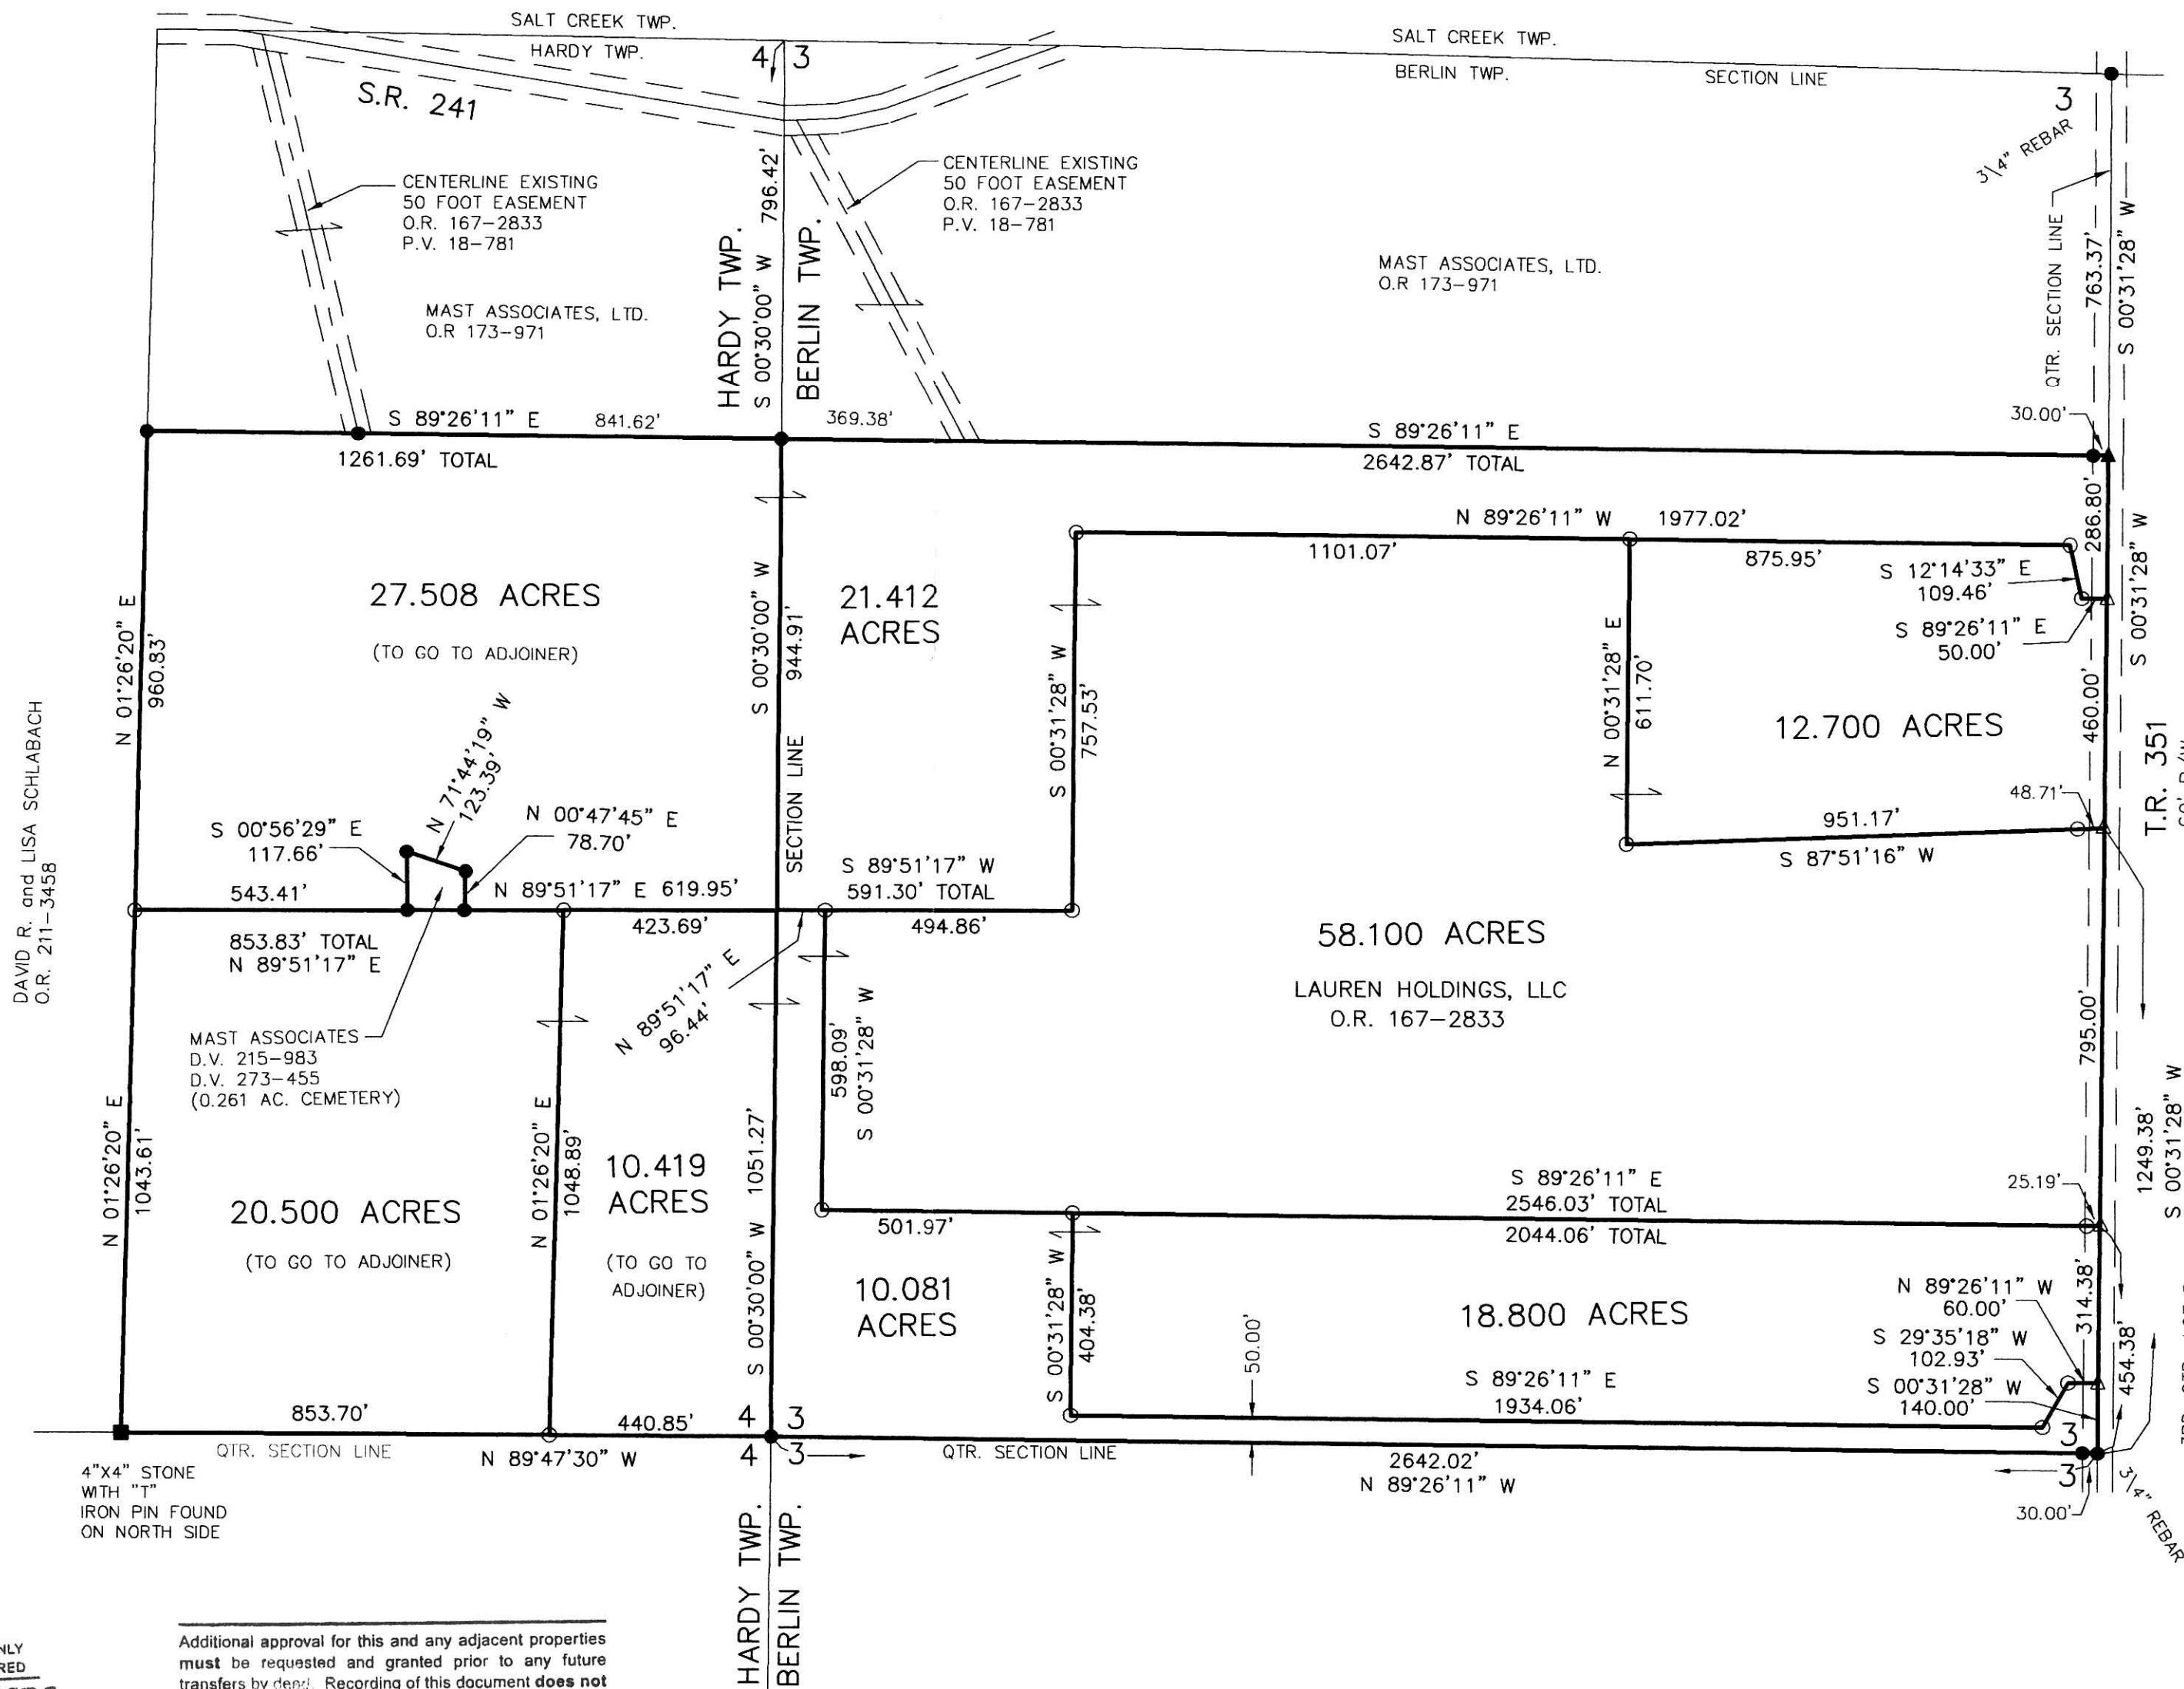

APPROVED FOR TRANSFER ONLY
NO SUBDIVISION PLAY REQUIRED
(O.R.C. 711.001 & 711.131)
Lot(s) not for building unless
approved by Board of Health.
HOLMES CO. PLANNING COMMISSION
By: *CB* Date: 3-15-12

Additional approval for this and any adjacent properties must be requested and granted prior to any future transfers by deed. Recording of this document does not waive the requirements of local Health District Subdivision Regulations or other governing authorities which may be in effect at the time of any future deed transfer.

DONALD C. BAKER SURVEYING
138 N. CLAY STREET
MILLERSBURG, OHIO 44654
PH. 330-674-4788
FAX 330-674-6027

PLAT APPROVED

2/22/2012 s