


SALT CREEK TOWNSHIP
 N.E. QTR. SECTION 2
 T-14 N; R-12 W
 HOLMES COUNTY, OHIO

SURVEYED FOR: NORMAN TROYER

REFERENCES

O.R. VOL. 191 PAGE 2759
 O.R. VOL. 208 PAGE 787
 O.R. VOL. 134 PAGE 830
 BEARINGS FROM PLAT VOL. 19 PAGE 1430

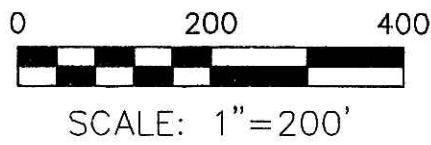


- STONE FOUND
- ▲ R.R. SPIKE FOUND
- 5/8" REBAR FOUND UNLESS OTHERWISE NOTED
- 5/8" REBAR SET WITH I.D. CAP I.D. CAP MARKED "BAKER 6938"

Instrument 201200076365 DR Book Page 19 2035

201200076365
 Filed for Record in
 HOLMES COUNTY, OH
 ANITA HALL, COUNTY RECORDER
 04-02-2012 At 09:26 am
 SMALL PLAT 40.00
 DR Book 19 Page 2035 - 2035

OR 233p 485

201200076365
 CRITCHFIELD...
 & JOHNSTON ATTYS
 MILLERSBURG OH

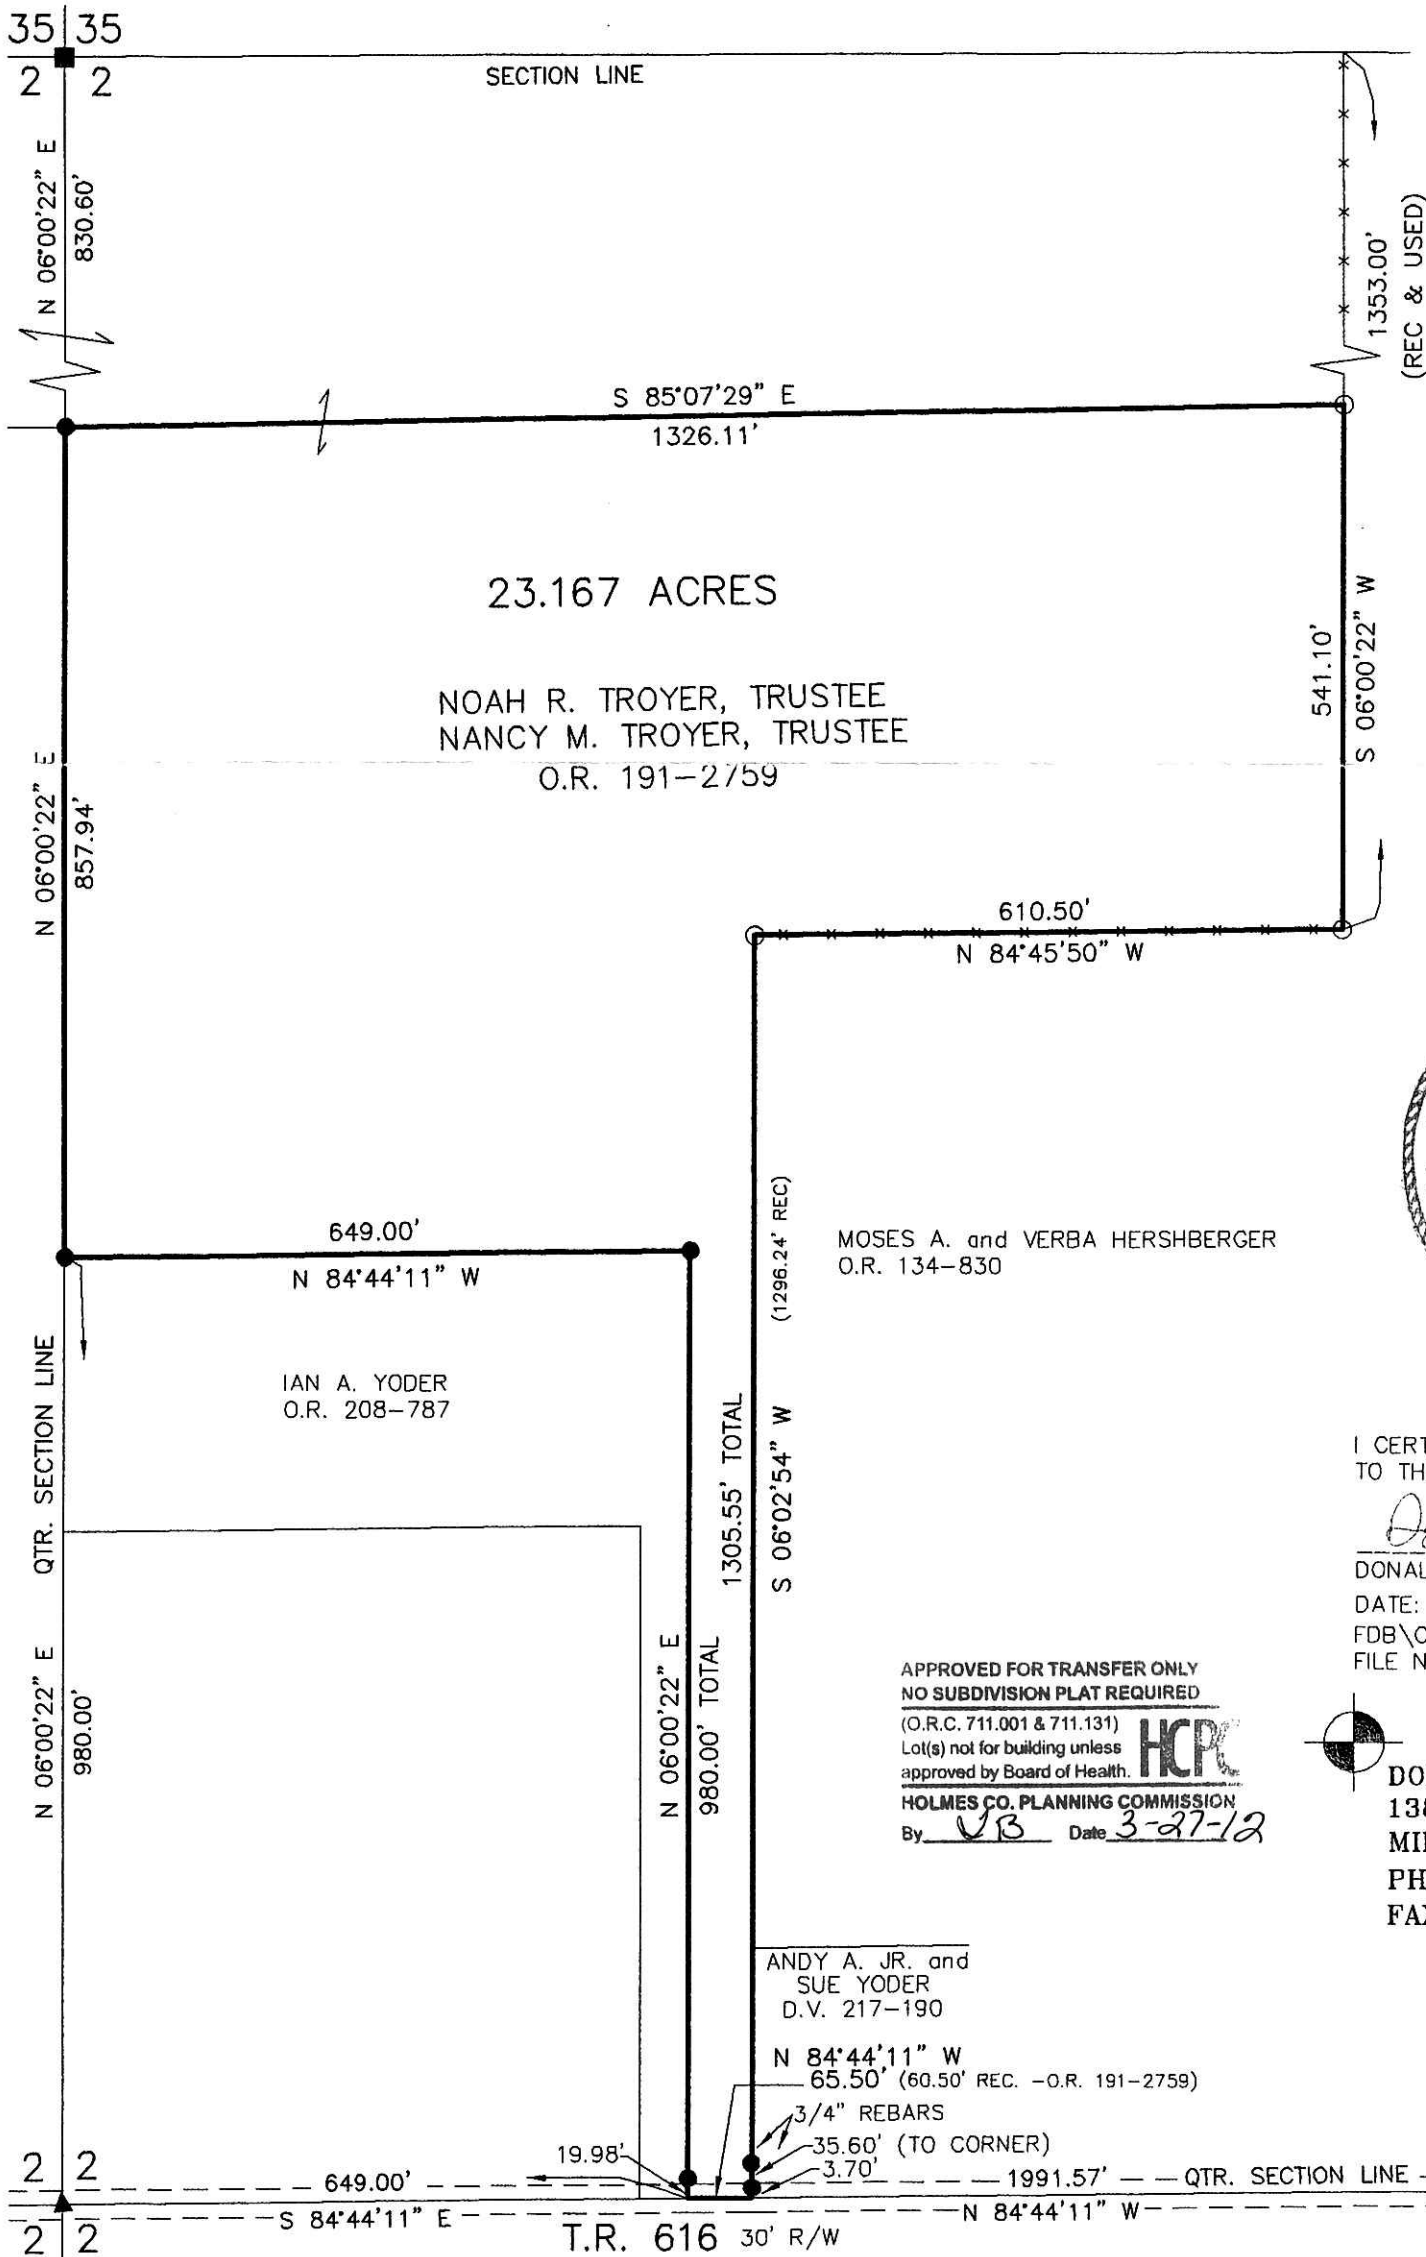

I CERTIFY THIS SURVEY TO BE CORRECT TO THE BEST OF MY KNOWLEDGE.

Donald C. Baker
 DONALD C. BAKER P.S. 6938

DATE: JANUARY 6, 2012
 FDB\CJG
 FILE NAME: WORK4\S-6-12\MLD

DONALD C. BAKER SURVEYING
 138 N. CLAY STREET
 MILLERSBURG, OHIO 44654
 PH. 330-674-4788
 FAX 330-674-6027

PLAT APPROVED

3/26/2012

S.R. 241 &
 C.R. 77 (60' R/W)