

HARDY TOWNSHIP  
2ND. QTR., LOT 7  
T-9 N; R-7 W  
HOLMES COUNTY, OHIO

SURVEYED FOR: JERRY MILLER

REFERENCES

O.R. VOL. 193 PAGE 573  
O.R. VOL. 167 PAGE 2666  
PLAT VOL. 16 PAGE 391  
BEARINGS FROM PLAT VOL. 2 PAGE 371

(A) DICK and LORI EDWARDS O.R. 167-348

Additional approval for this and any adjacent properties must be requested and granted prior to any future transfers by deed. Recording of this document does not waive the requirements of local Health District Subdivision Regulations or other governing authorities which may be in effect at the time of any future deed transfer.



I CERTIFY THIS SURVEY TO BE CORRECT TO THE BEST OF MY KNOWLEDGE.


*Donald C. Baker*

DONALD C. BAKER P.S. 6938

DATE: DECEMBER 30, 2011

FDB\CJG

FILE NAME: WORK3\S-585-11\MLD


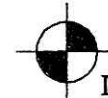


DONALD C. BAKER SURVEYING  
138 N. CLAY STREET  
MILLERSBURG, OHIO 44654  
PH. 330-674-4788  
FAX 330-674-6027

201200076371  
Filed for Record in  
HOLMES COUNTY, OH  
ANITA HALL, COUNTY RECORDER  
04-02-2012 AT 11:22 AM.  
SHALL PLAT 40.00  
OR Book 19 Page 2036 - 2036  
OR 233p 504

PLAT APPROVED

*3/20/2012*

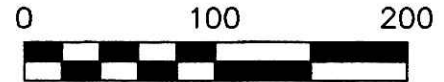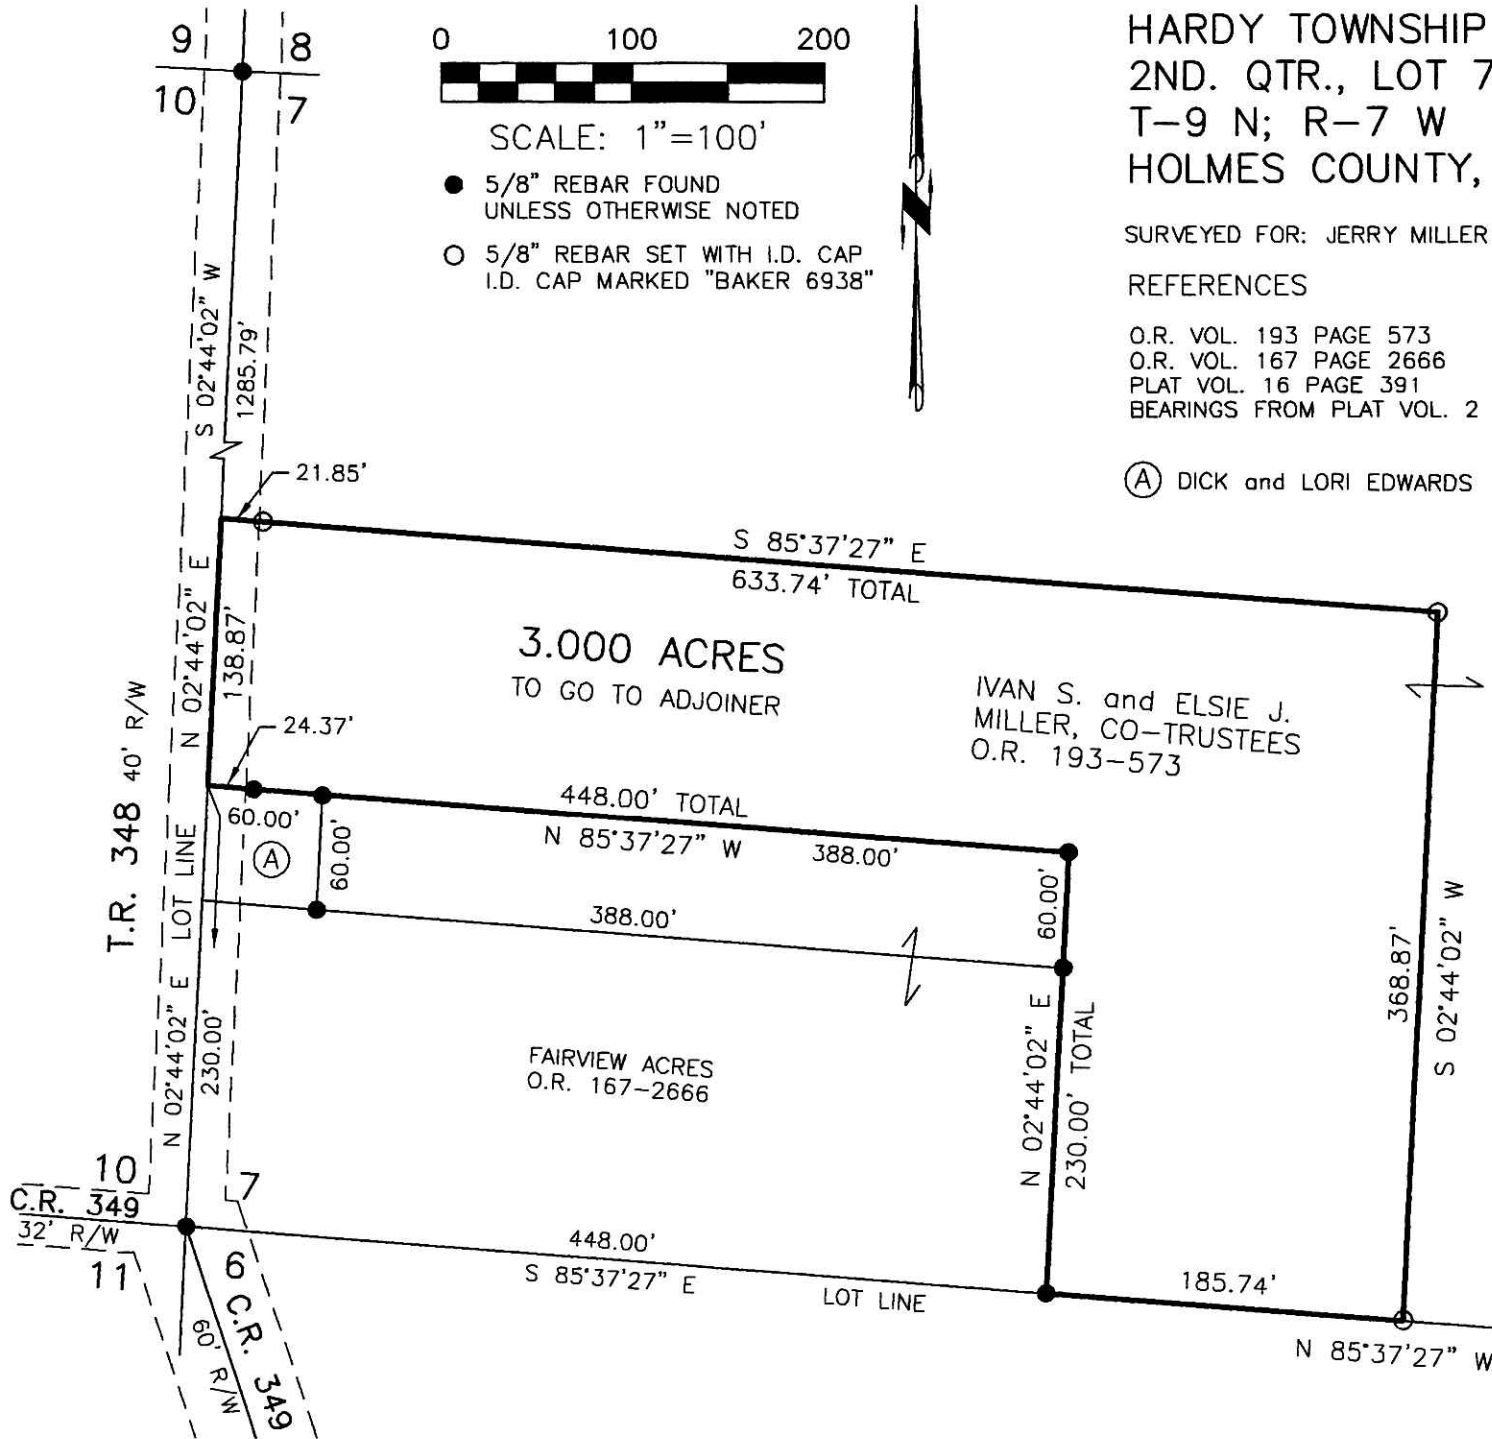

SCALE: 1"=100'

- 5/8" REBAR FOUND UNLESS OTHERWISE NOTED
- 5/8" REBAR SET WITH I.D. CAP I.D. CAP MARKED "BAKER 6938"

Instrument 201200076371 OR Book Page 19 2036